


TYPICAL SECTIONS

IL ROUTE 78

STA 231+50 - 245+50
STA 274+00 - 280+75

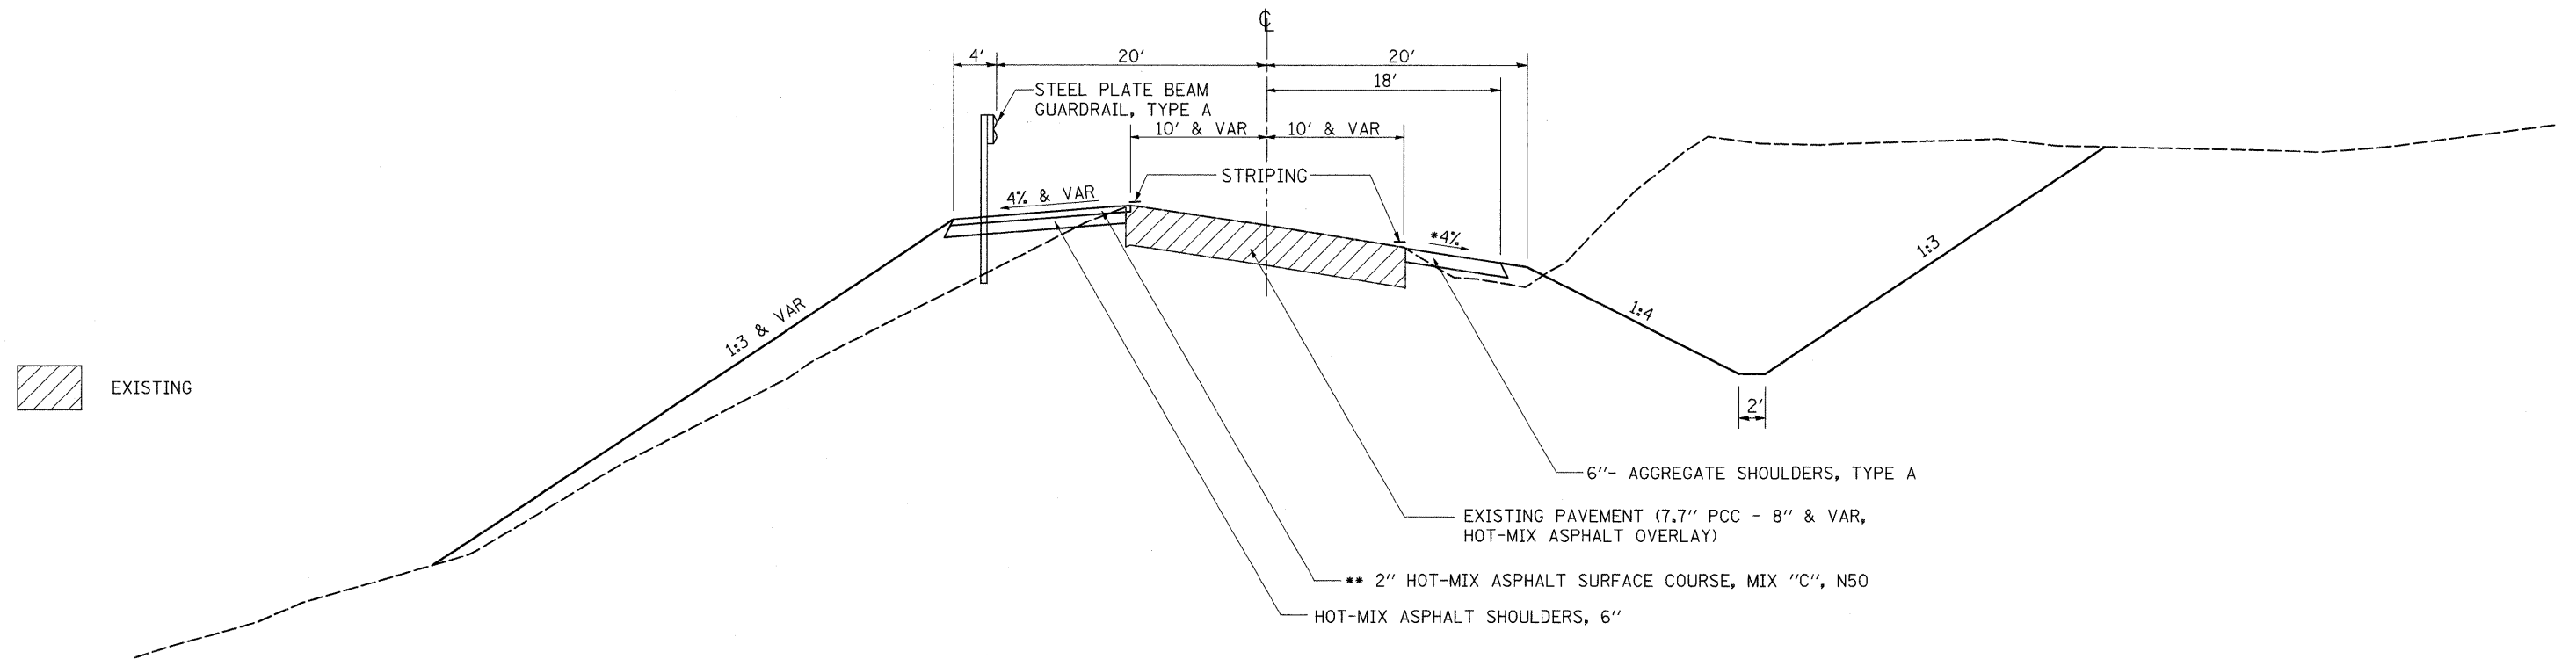

NOTES:

- * MATCH EXISTING MAINLINE SLOPE IN SUPER ELEVATED SECTIONS
- ** RATE OF APPLICATION = 112 LB/SQ YD/IN

FILE NAME =	USER NAME = hensonke	DESIGNED -	REVISED -	STATE OF ILLINOIS DEPARTMENT OF TRANSPORTATION	TYPICAL SECTIONS			F.A.P. RTE.	SECTION	COUNTY	TOTAL SHEETS	SHEET NO.
cr\pwork\PWIDOT\HENSONKE\dms33697\ad707typ.dgn	PLOT SCALE = 50.0000' / IN.	DRAWN -	REVISED -					642	(10,11)T	JO DAVIESS	283	11
	PLOT DATE = Tue Sep 30 10:55:38 2008	CHECKED -	REVISED -		SCALE: SHEET NO. OF SHEETS STA. TO STA.			CONTRACT NO. 64D07				
		DATE -	REVISED -		FED. ROAD DIST. NO. ILLINOIS FED. AID PROJECT							