



TYPICAL SECTIONS

IL ROUTE 78

LT & RT STA 329+70 - 338+00

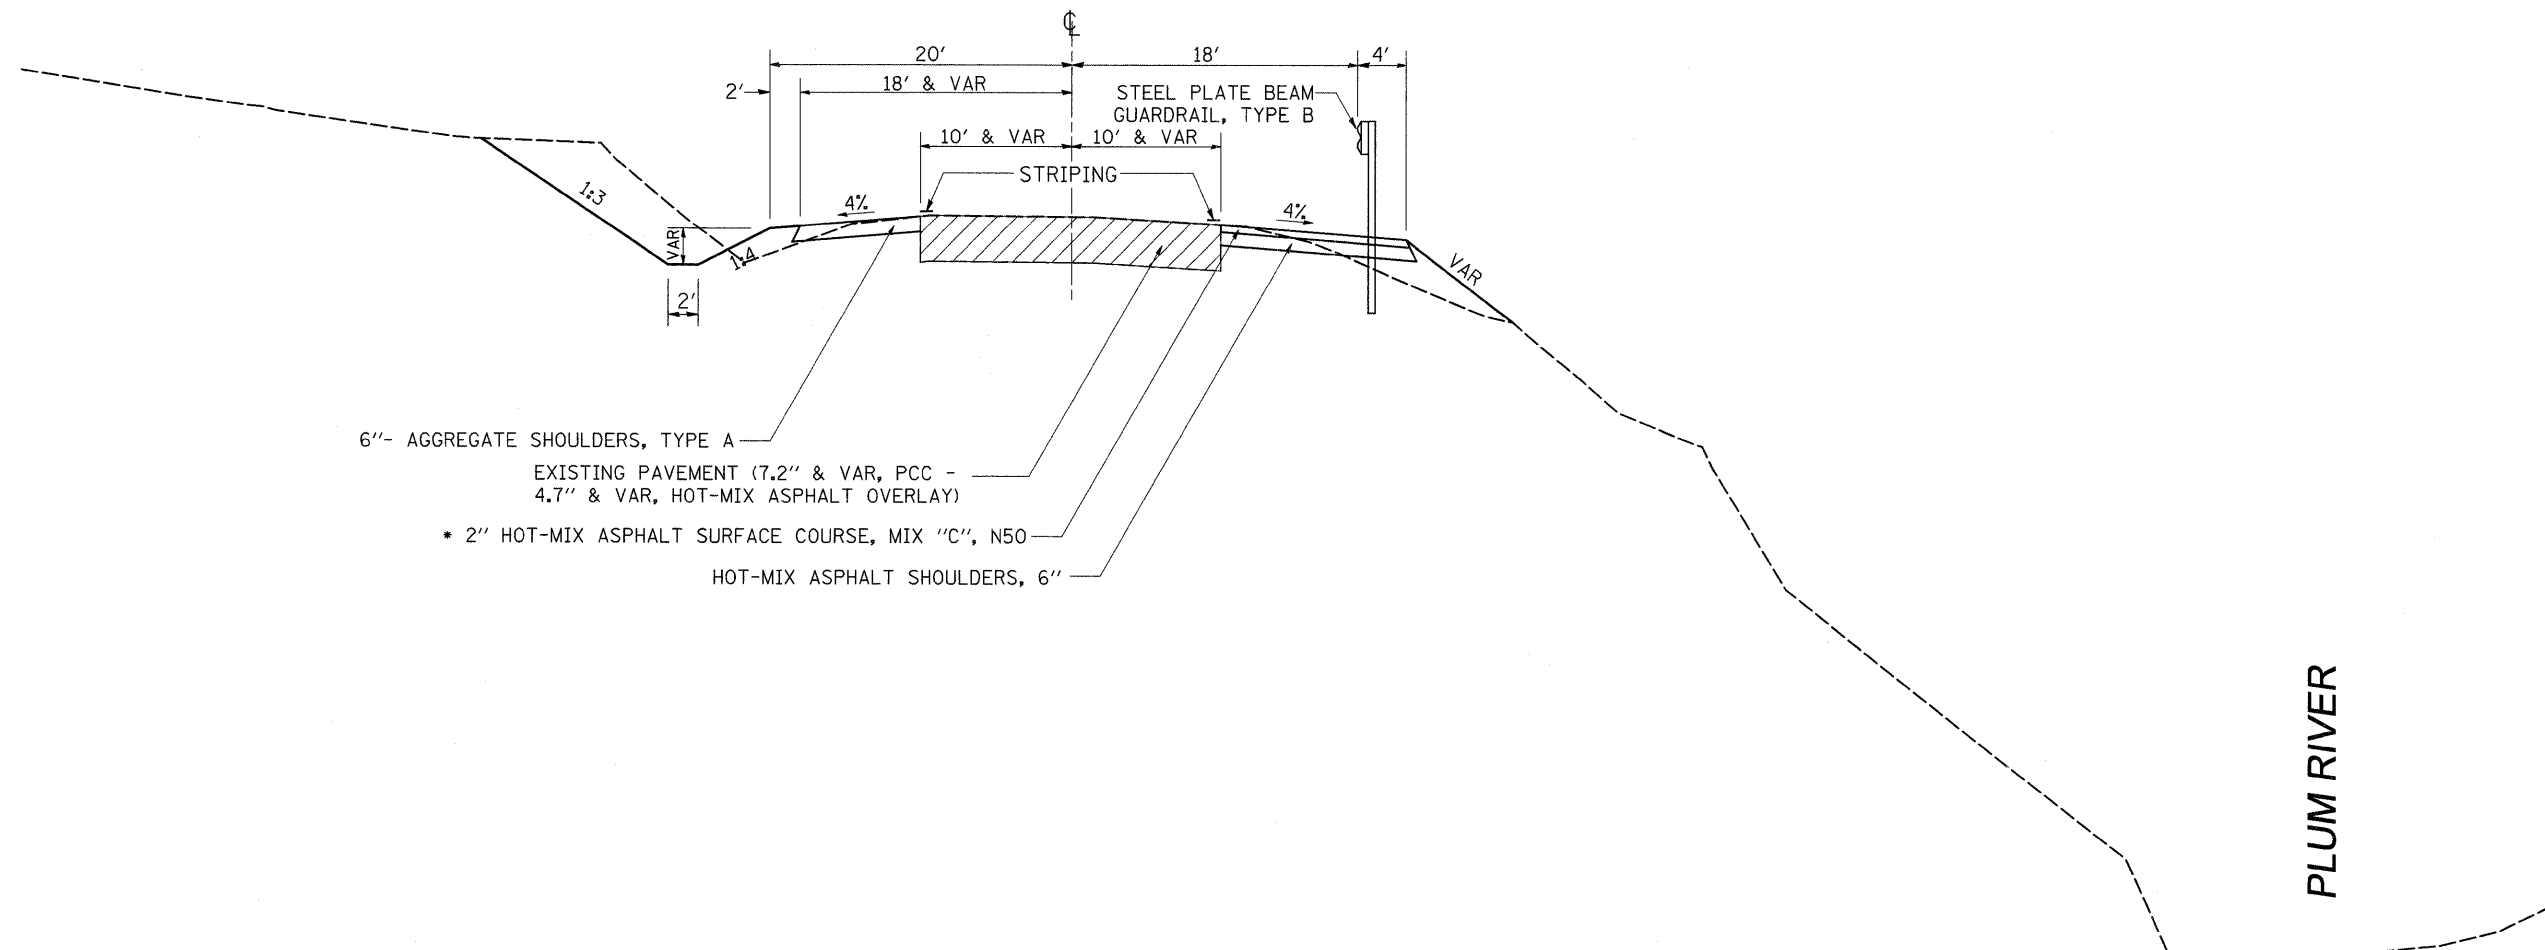

- 6"- AGGREGATE SHOULDERS, TYPE A
- EXISTING PAVEMENT (7.2" & VAR, PCC - 4.7" & VAR, HOT-MIX ASPHALT OVERLAY)
- * 2" HOT-MIX ASPHALT SURFACE COURSE, MIX "C", N50
- HOT-MIX ASPHALT SHOULDERS, 6"

 EXISTING

PLUM RIVER

NOTES:
 * RATE OF APPLICATION = 112 LB/SQ YD/IN

FILE NAME =	USER NAME = hensanke	DESIGNED -	REVISED -	STATE OF ILLINOIS DEPARTMENT OF TRANSPORTATION	TYPICAL SECTIONS	F.A.P. RTE.	SECTION	COUNTY	TOTAL SHEETS	SHEET NO.	
ot\pwork\PWIDOT\HENSONKE\dms33697\80707typ.dgn	PLOT SCALE = 50.0000' / IN.	DRAWN -	REVISED -			642	(10,11)T	JO DAVIESS	283	12	
	PLOT DATE = Tue Sep 30 10:55:38 2008	CHECKED -	REVISED -			CONTRACT NO. 64D07					
		DATE -	REVISED -			SCALE:	SHEET NO. OF SHEETS	STA. TO STA.	FED. ROAD DIST. NO. ILLINOIS FED. AID PROJECT		