


# STAGING CULVERT TYPICALS

Double 4'x3' Box Culvert @ 22.0° Skew


STA. 182 + 98.97

## STAGE 1

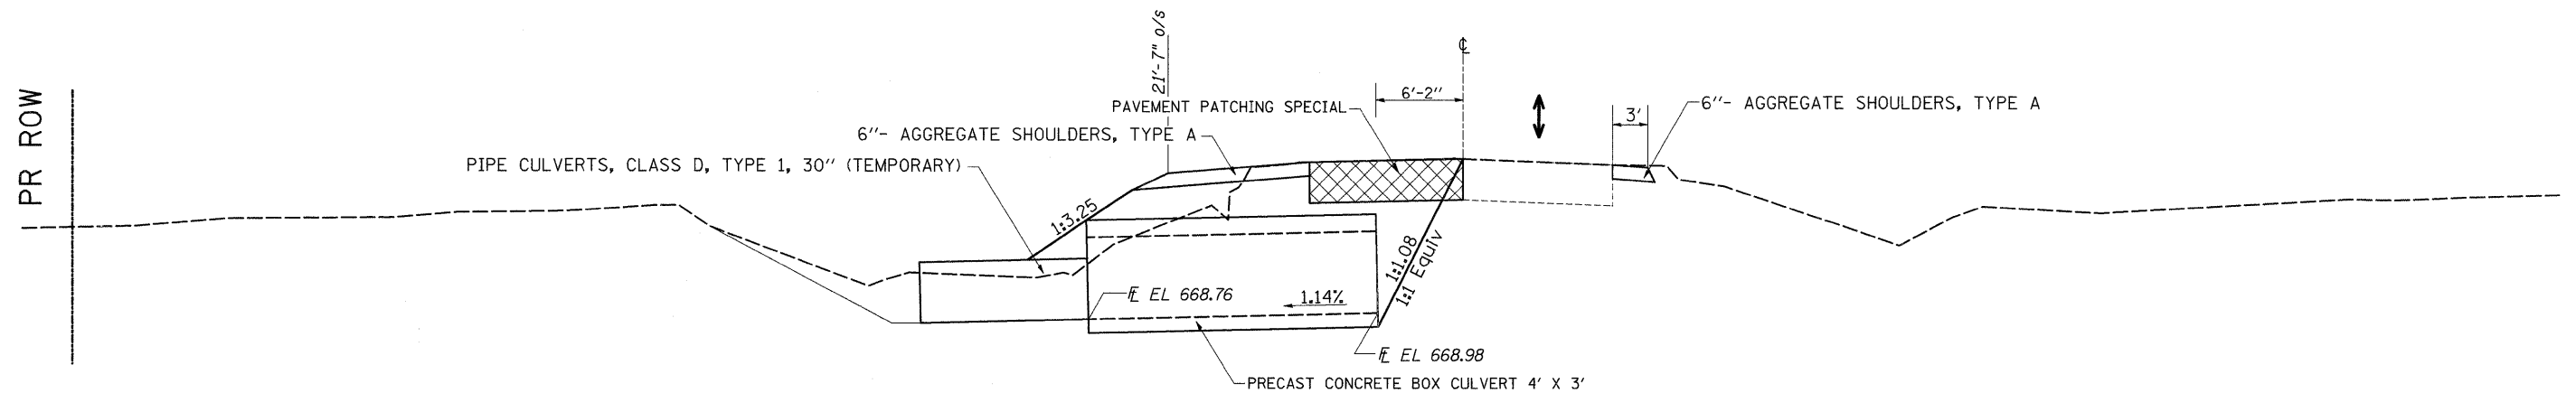


## STAGE 2

REMOVAL

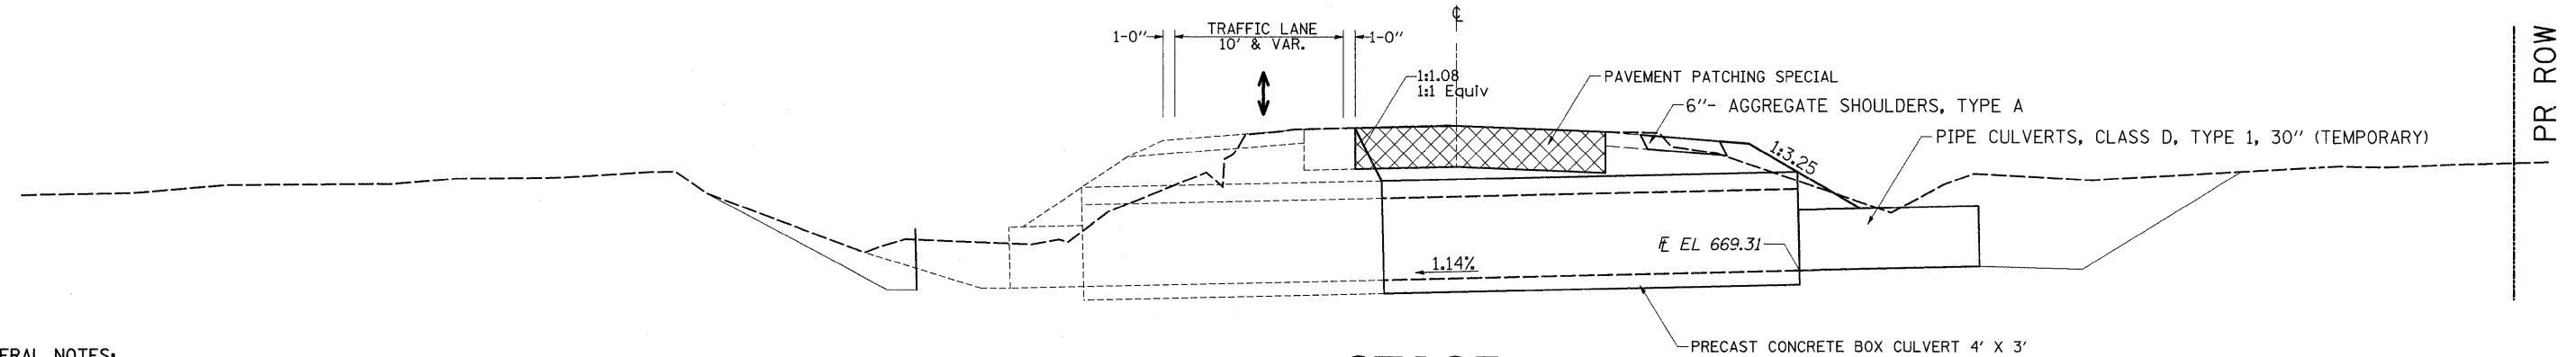

## STAGE 3

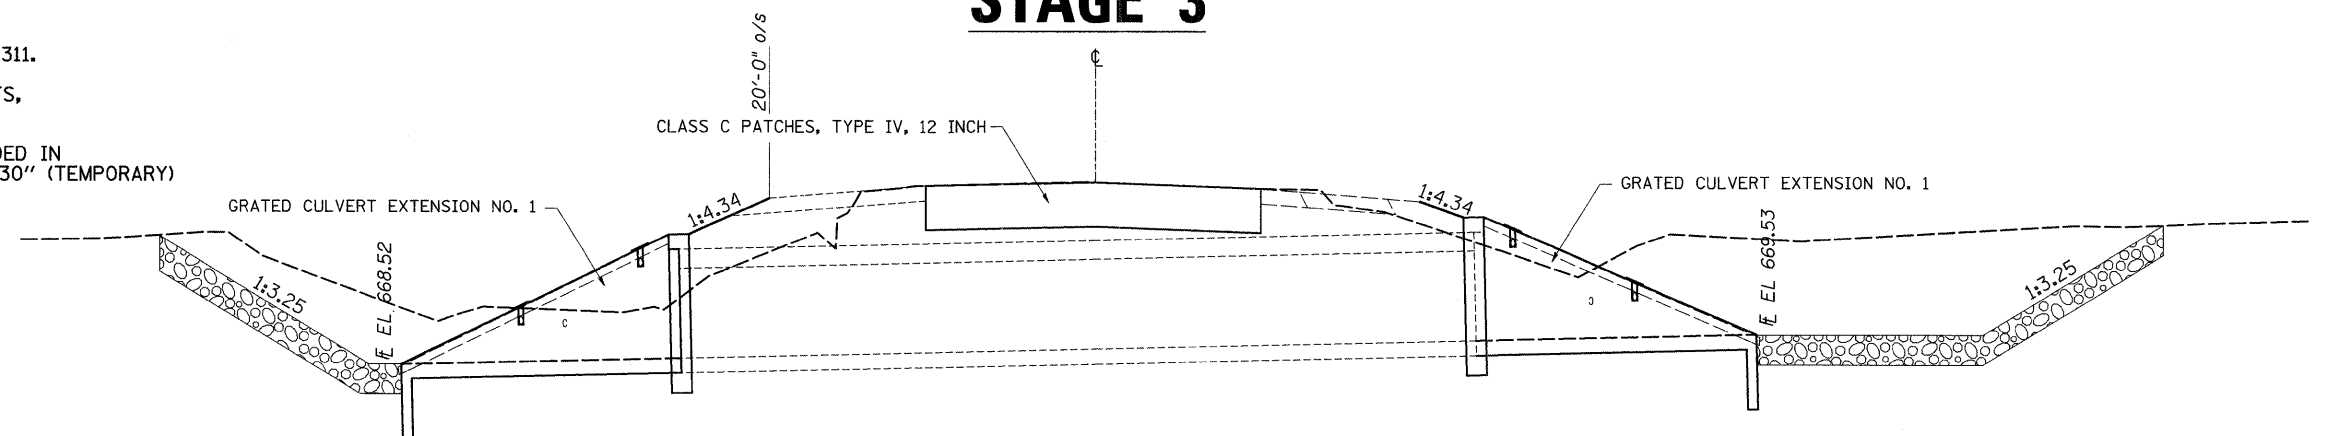

**GENERAL NOTES:**

- 1) TRAFFIC CONTROL TO BE SET UP AND PAID FOR ACCORDING TO TRAFFIC CONTROL AND PROTECTION STANDARDS 701006, 701201, 701301, 701306, & 701311.
- 2) DURING STAGES 1 & 2, INSTALL 24' PIPE CULVERTS, CLASS D, TYPE 1, 30" (TEMPORARY) UNTIL GRATED CULVERT EXTENSION NO. 1 IS BUILT IN STAGE 3. REMOVAL OF THE TEMPORARY PIPE WILL BE INCLUDED IN THE COST FOR PIPE CULVERTS, CLASS D, TYPE 1, 30" (TEMPORARY)

FILE NAME =	USER NAME = hensonke	DESIGNED -	REVISED -	<b>STATE OF ILLINOIS DEPARTMENT OF TRANSPORTATION</b>	<b>TYPICAL SECTIONS</b>	F.A.P. RTE.	SECTION	COUNTY	TOTAL SHEETS	SHEET NO.
ct:\pw\work\PIW100T\HENSONKE\dms33697\08787typ.dgn		DRAWN -	REVISED -			642	(10,11)T	JO DAVIESS	283	17
PLOT SCALE = 50.0000' / IN.		CHECKED -	REVISED -			CONTRACT NO. 64D07				
PLOT DATE = Tue Sep 30 10:55:37 2008		DATE -	REVISED -			FED. ROAD DIST. NO. ILLINOIS FED. AID PROJECT				
						SCALE:	SHEET NO. OF SHEETS	STA.	TO STA.	