



STAGING CULVERT TYPICALS

48" Pipe Culvert
STA. 448 + 28.40

STAGE 2

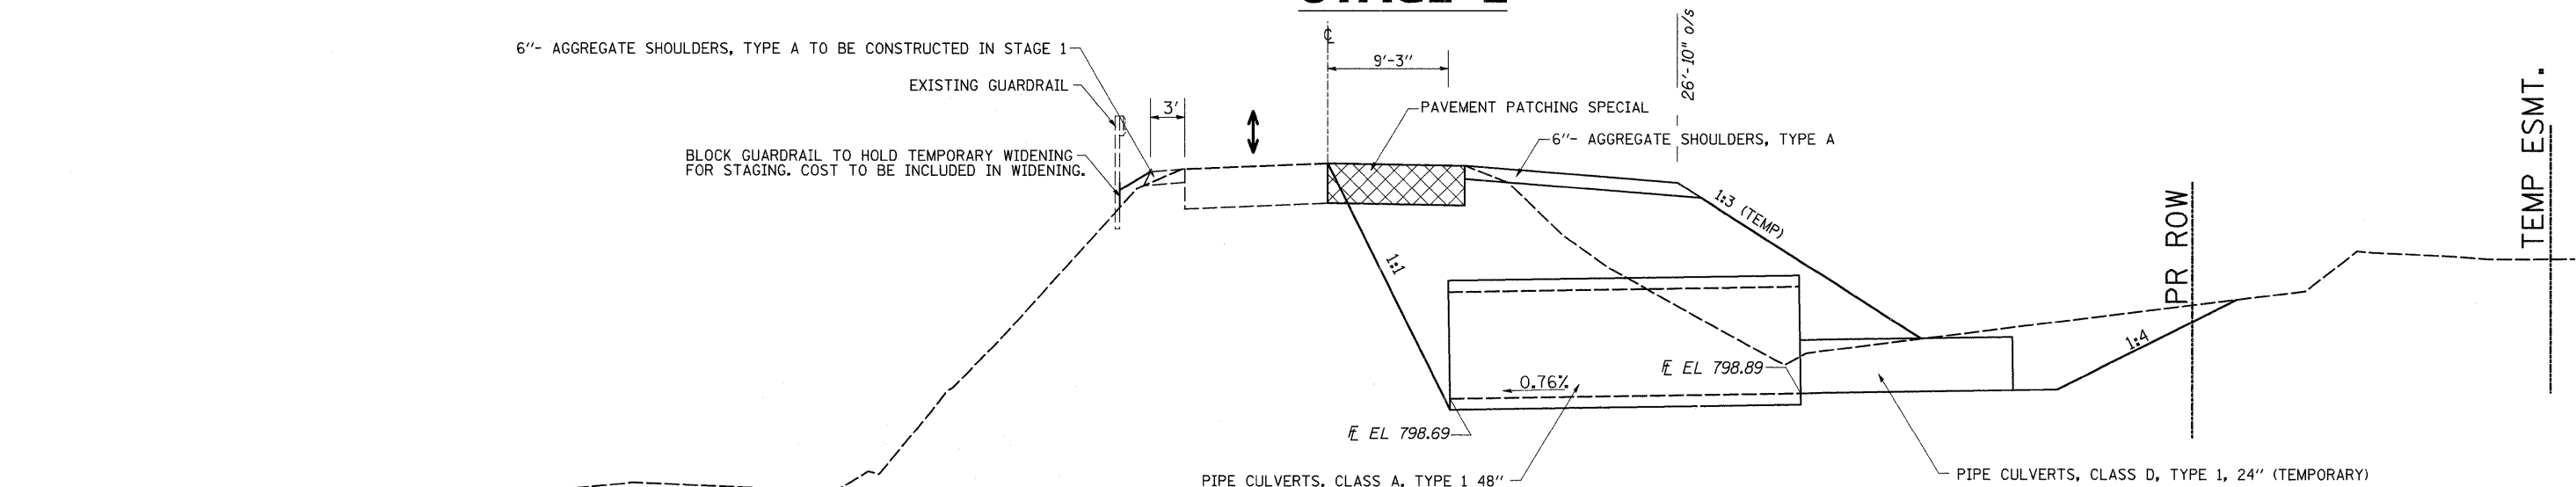

STAGE 3

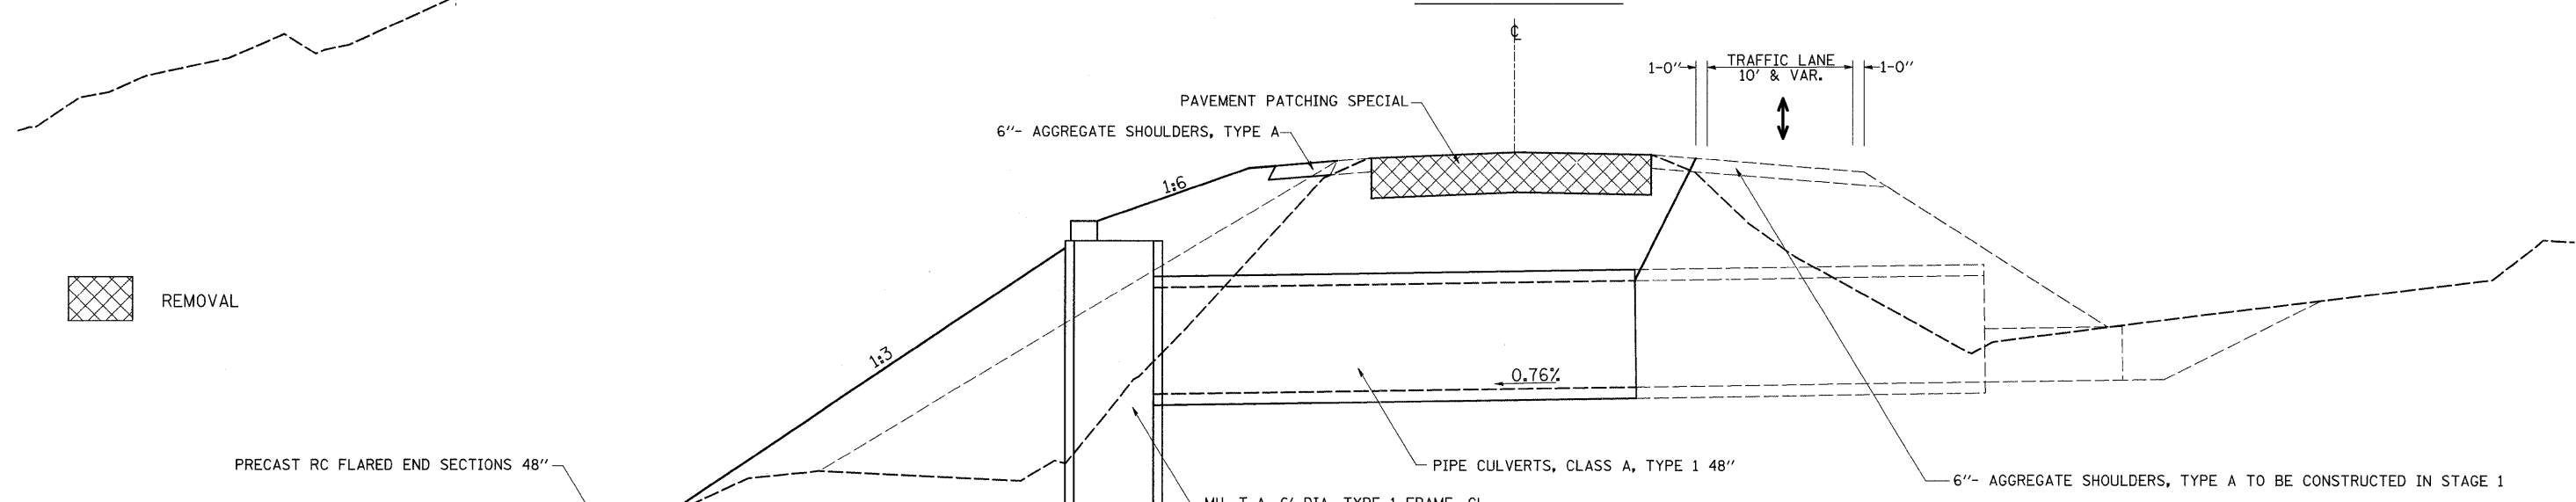

- GENERAL NOTES:**
- 1) TRAFFIC CONTROL TO BE SET UP AND PAID FOR ACCORDING TO TRAFFIC CONTROL AND PROTECTION STANDARDS 701006, 701201, 701301, 701306, & 701311.
 - 2) DURING STAGE 1, INSTALL 18' PIPE CULVERTS, CLASS D, TYPE 1, 24" (TEMPORARY) ON UPSTREAM END OF EX CULVERT. THE CONTRACTOR IS RESPONSIBLE FOR MAINTAINING FLOW IN A MANNER ACCEPTABLE TO THE ENGINEER. REMOVE THIS TEMPORARY DOWNSTREAM PIPE AFTER STAGE 3 OPERATIONS. REMOVAL OF THE TEMPORARY PIPE WILL BE INCLUDED IN THE COST OF PIPE CULVERTS, CLASS D, TYPE 1, 24" (TEMPORARY).
 - 3) FOR STAGE 4, "CLASS C PATCHES, TYPE IV, 12 INCH" SHALL BE PLACED AND THE SHOULDER ON THE RIGHT SIDE SHALL BE REMOVED TO A 20' OFFSET AND 1:4 SLOPE TO THE HEADWALL SHALL BE CONSTRUCTED.
 - 4) FOR STAGE 4, GRATED CULVERT EXTENSION NO. 2 SHALL BE BUILT UPSTREAM.

FILE NAME =	USER NAME = hensonke	DESIGNED -	REVISED -	STATE OF ILLINOIS DEPARTMENT OF TRANSPORTATION	TYPICAL SECTIONS	F.A.P. RTE.	SECTION	COUNTY	TOTAL SHEETS	SHEET NO.	
at:\pwork\PWIDOT\HENSONKE\dms33697\08707.tpd.dgn	PLOT SCALE = 50.0000' / IN.	DRAWN -	REVISED -			642	(10,11)T	JO DAVIESS	283	19	
	PLOT DATE = Tue Sep 30 10:55:39 2008	CHECKED -	REVISED -			CONTRACT NO. 64D07					
		DATE -	REVISED -			FED. ROAD DIST. NO. ILLINOIS FED. AID PROJECT					