
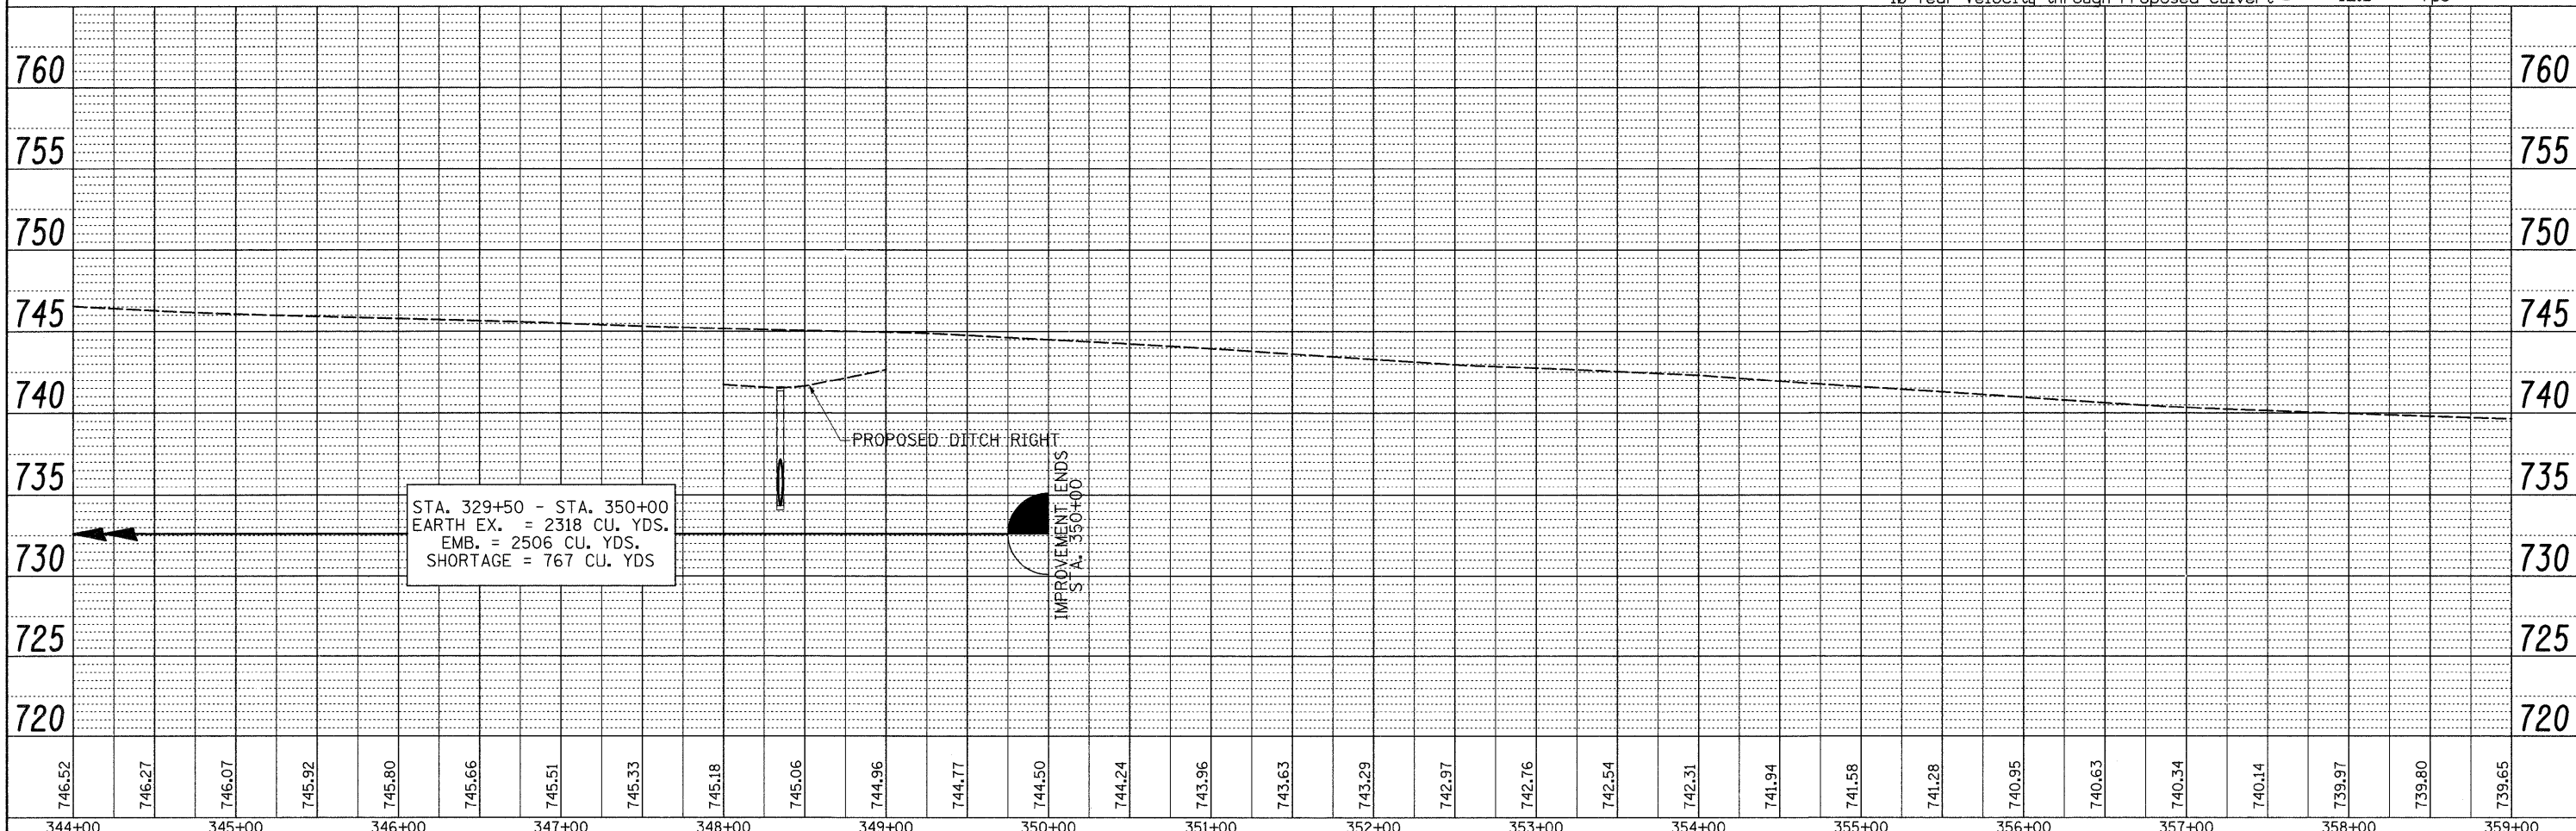


DATE	
BY	
PLANNED	
NOTED	
NO.	
FILE NAME	

DATE	
BY	
PROFILE	
NOTED	
NO.	
FILE NAME	

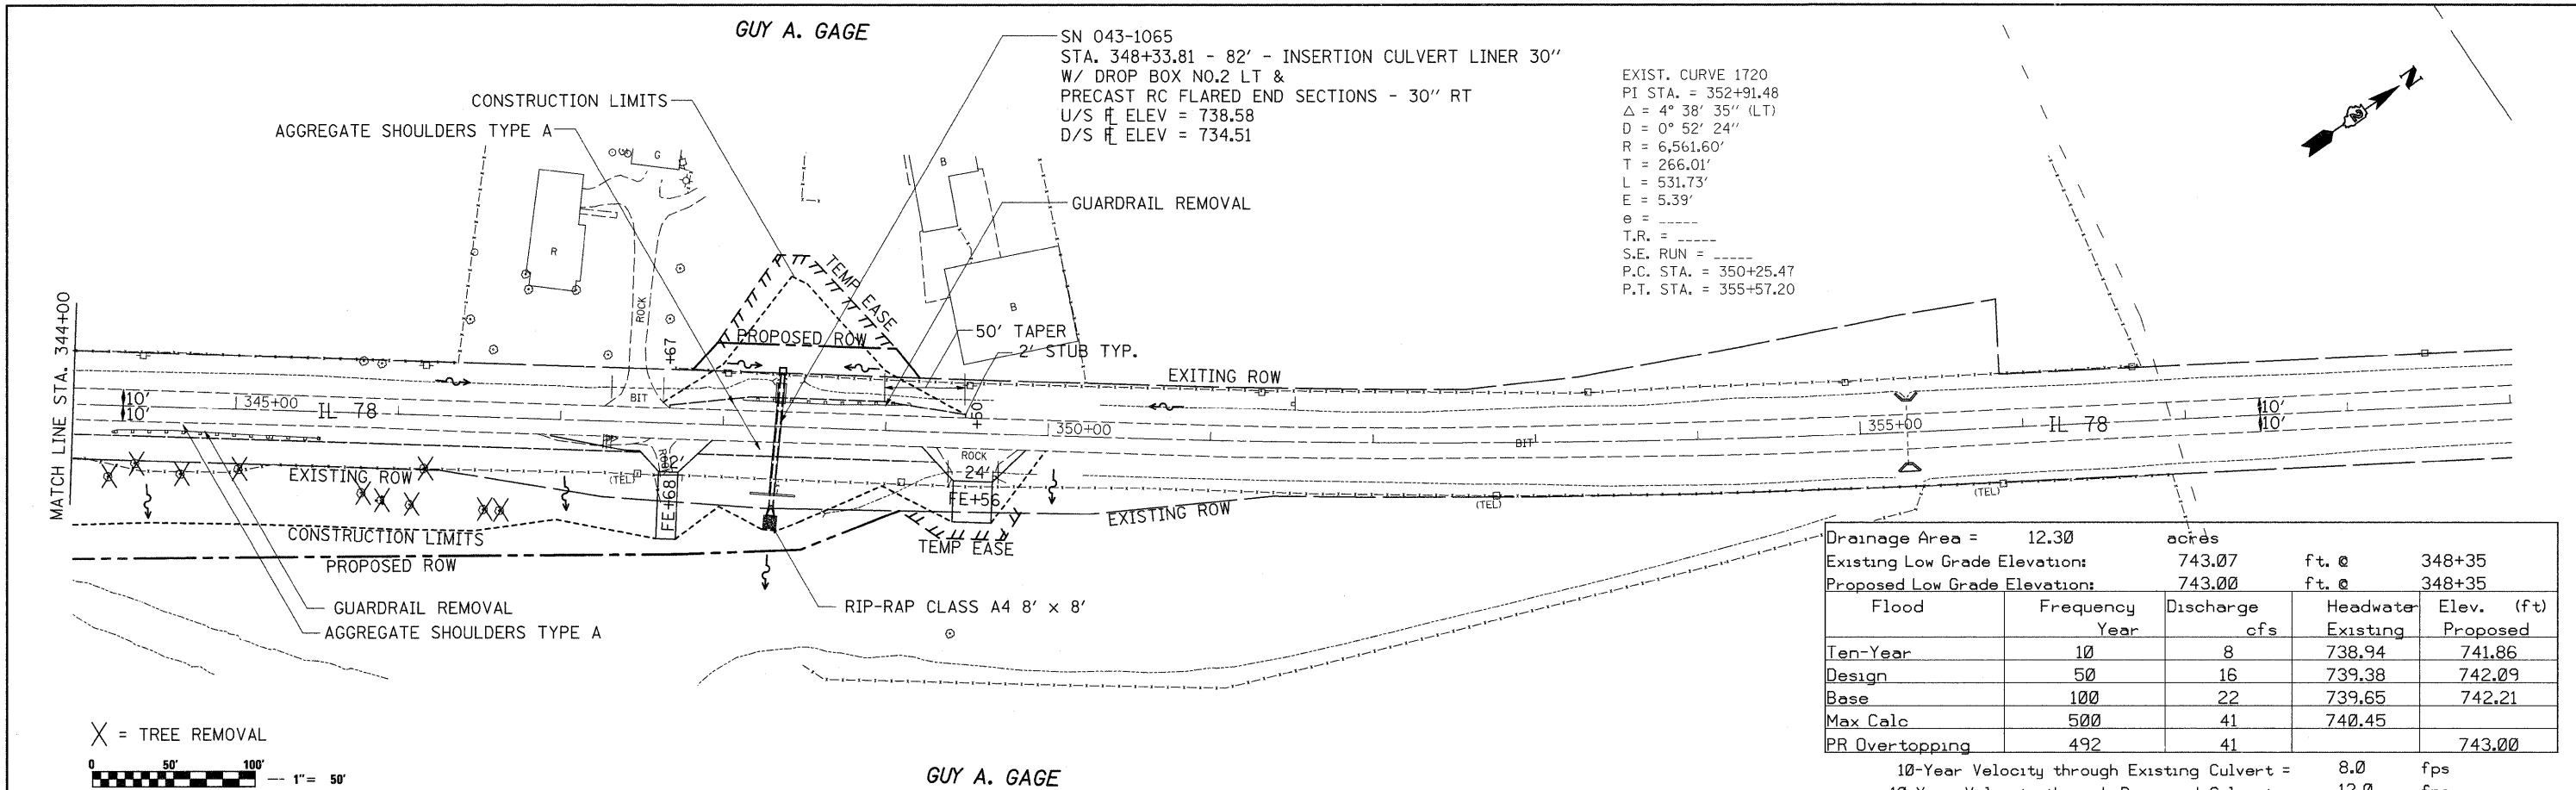

FILE NAME =	USER NAME = henssonke	DESIGNED -	REVISED -	<b>STATE OF ILLINOIS</b> <b>DEPARTMENT OF TRANSPORTATION</b>	<b>IL 78 PLAN &amp; PROFILE</b>	F.A.P. RTE.	SECTION	COUNTY	TOTAL SHEETS	SHEET NO.	
cr\pw\work\p\WIDOT\HENSONKE\dms33697\ad4797p\In.dgn		DRAWN -	REVISED -			642	(10-11)T	JODAVIESS	283	51	
PLOT SCALE = 50.0000' / IN.		CHECKED -	REVISED -			CONTRACT NO. 64D07					
PLOT DATE = Tue Sep 30 14:08:26 2008		DATE -	REVISED -			FED. ROAD DIST. NO. [ILLINOIS] FED. AID PROJECT					