
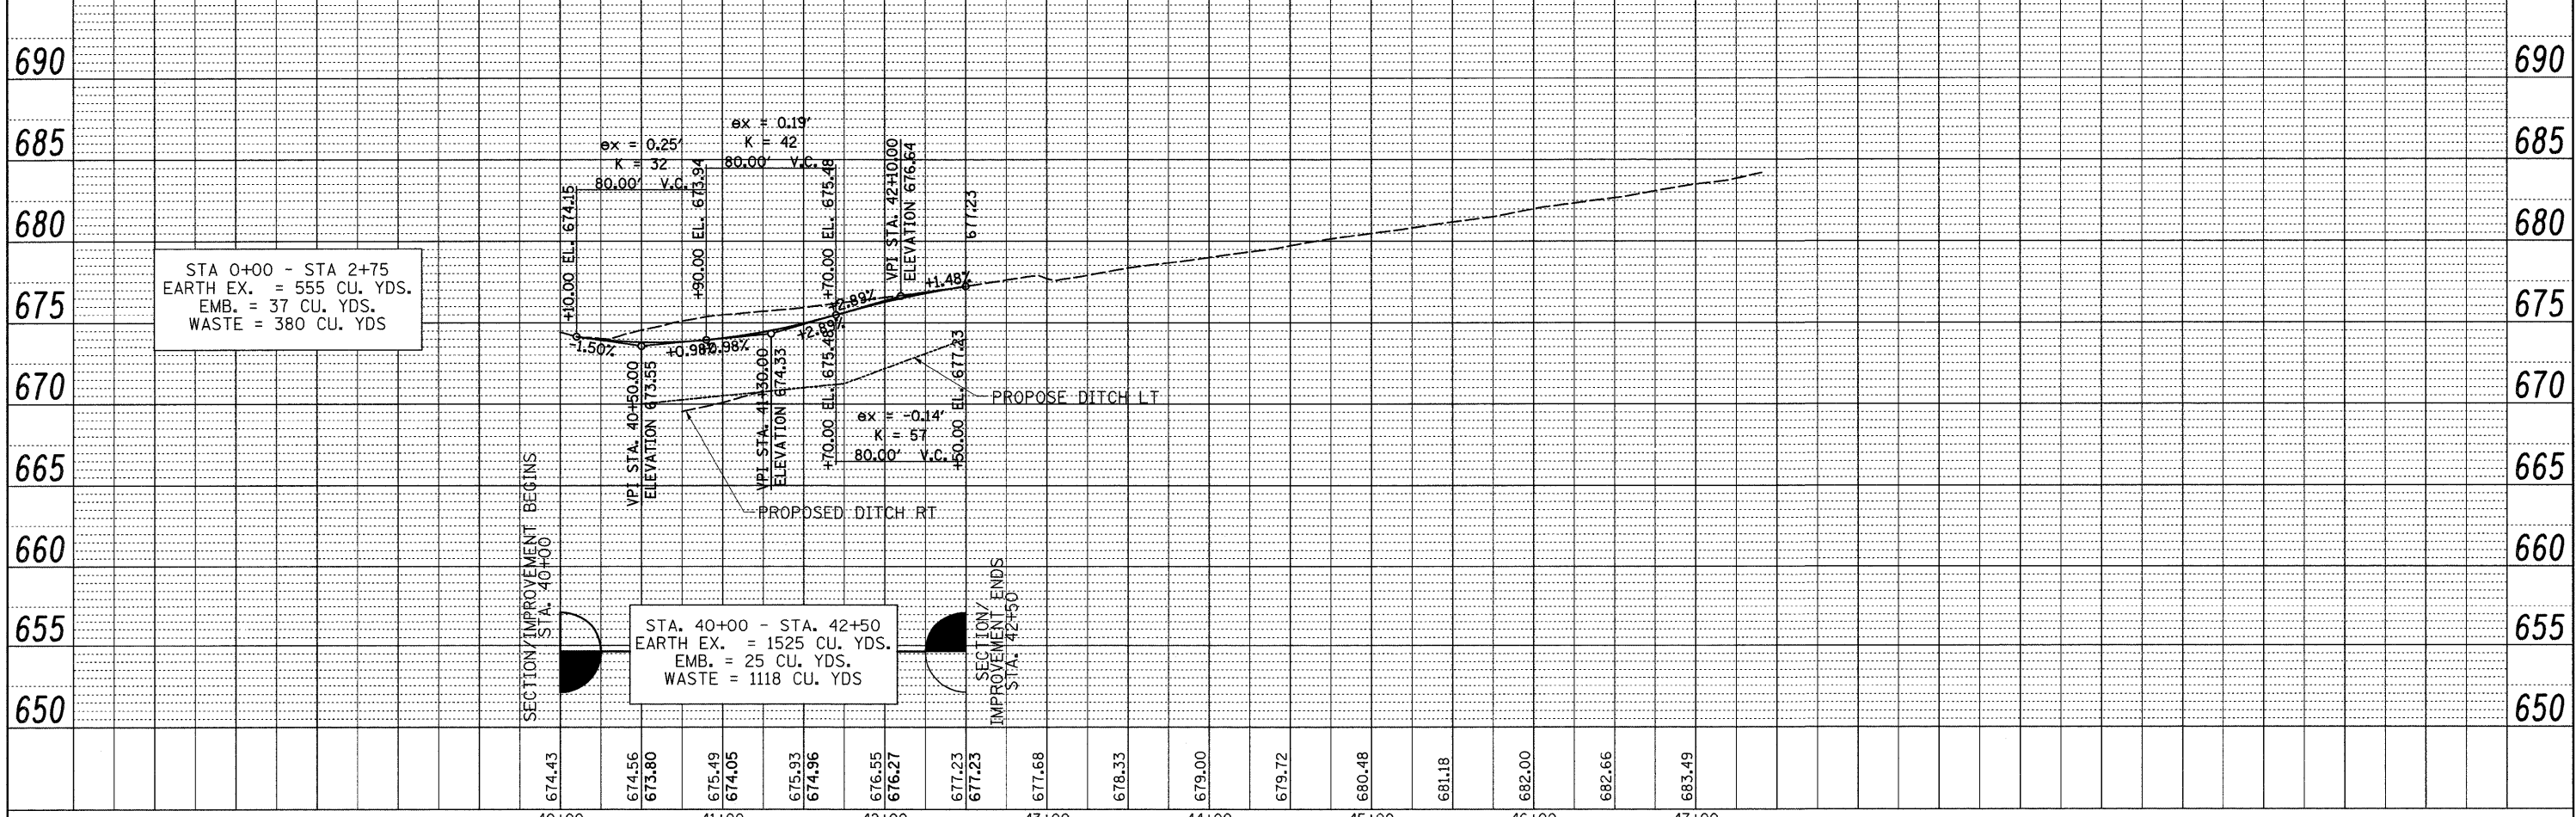


PLAN	SURVEYED	DATE
	PLOTTED	
	NOTED	
	RT. OF WAY CHECKED	
	NO. CAD FILE NAME	

PROFILE	SURVEYED	DATE
	PLOTTED	
	GRADES CHECKED	
	STRUCTURE NOTATIONS CHECKED	
	NO.	

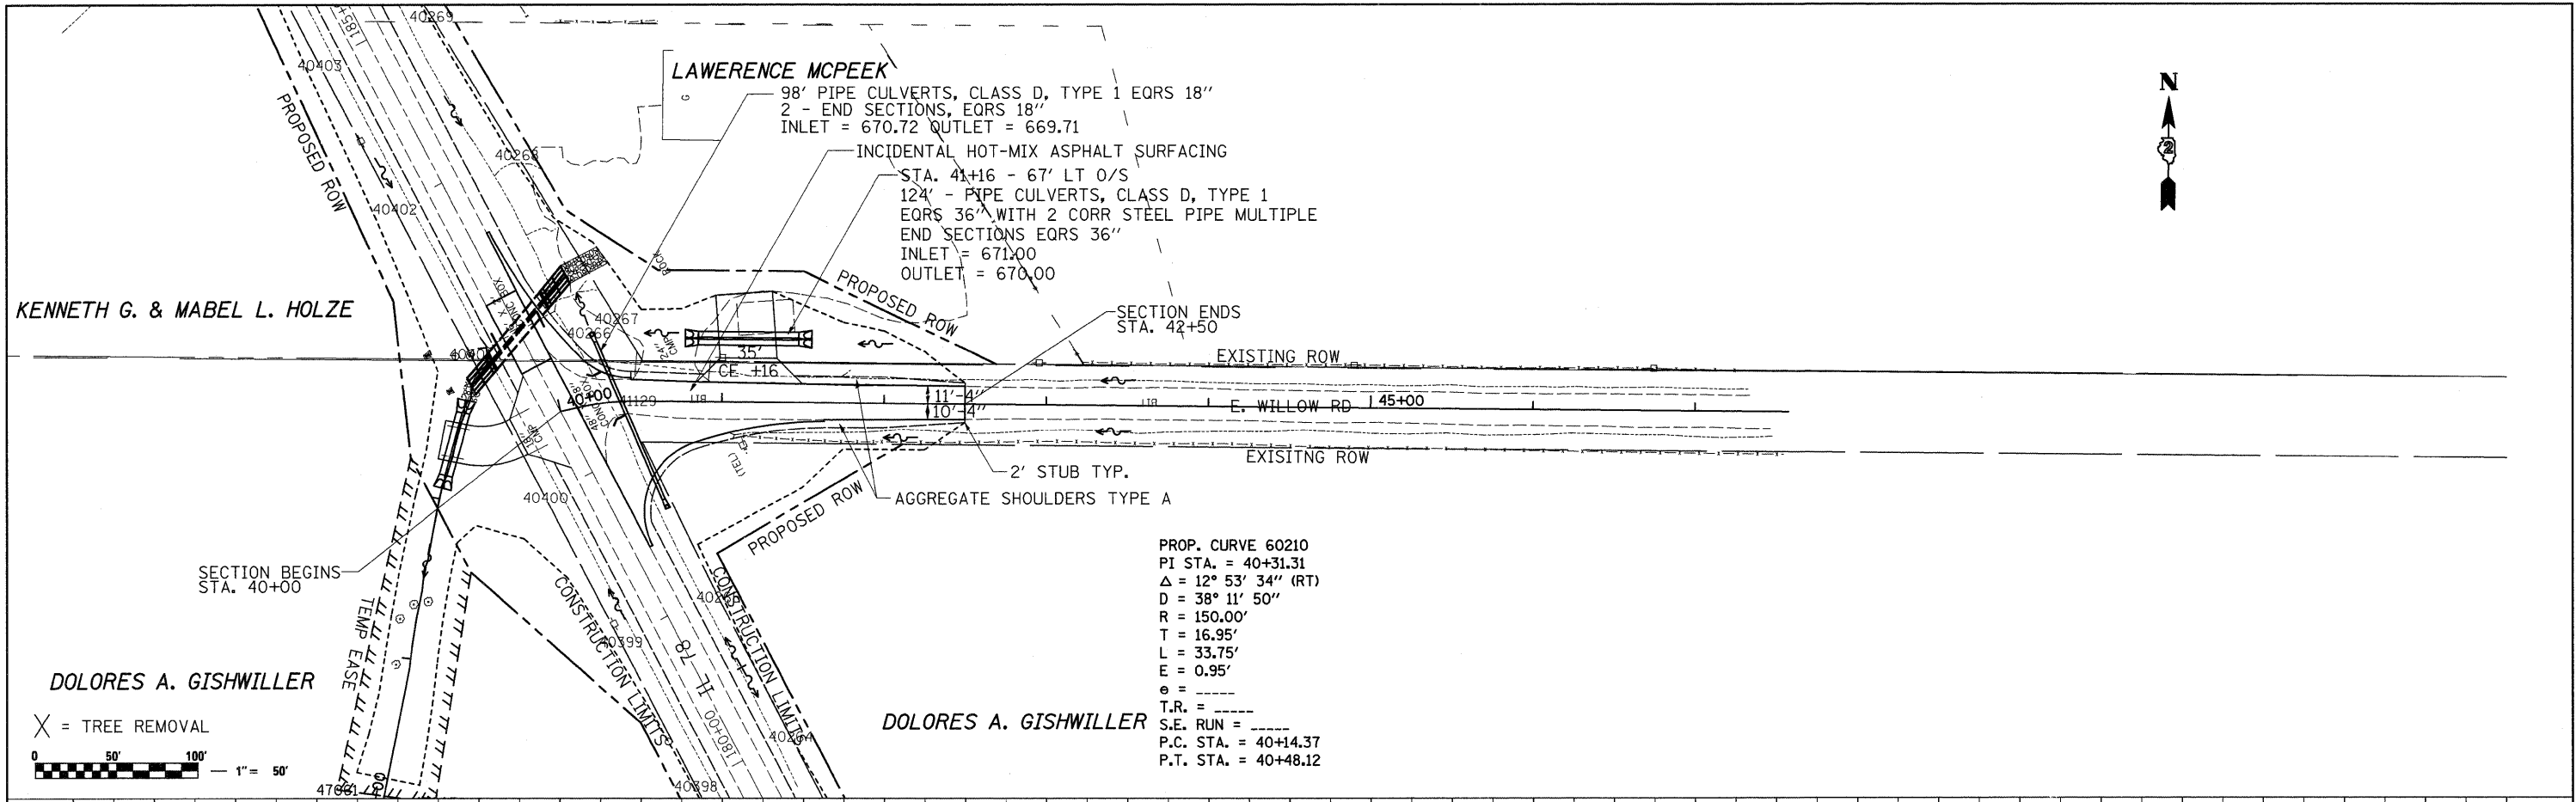

FILE NAME =	USER NAME = hensonke	DESIGNED -	REVISED -	STATE OF ILLINOIS DEPARTMENT OF TRANSPORTATION	WILLOW ROAD PLAN & PROFILE	F.A.P. RTE.	SECTION	COUNTY	TOTAL SHEETS	SHEET NO.	
ca:\pwwork\p\WIDOT\HENSONKE\dms33697\d0847\p\indgn	PLOT SCALE = 50.0000' / IN.	DRAWN -	REVISED -			642	(10-11)T	JODAVIESS	283	57	
PLOT DATE = Tue Sep 30 14:08:37 2008	DATE -	CHECKED -	REVISED -			CONTRACT NO. 64D07					
		DATE -	REVISED -			FED. ROAD DIST. NO. [ILLINOIS] FED. AID PROJECT					
SCALE: 1:50		SHEET NO. OF SHEETS STA. TO STA.									