
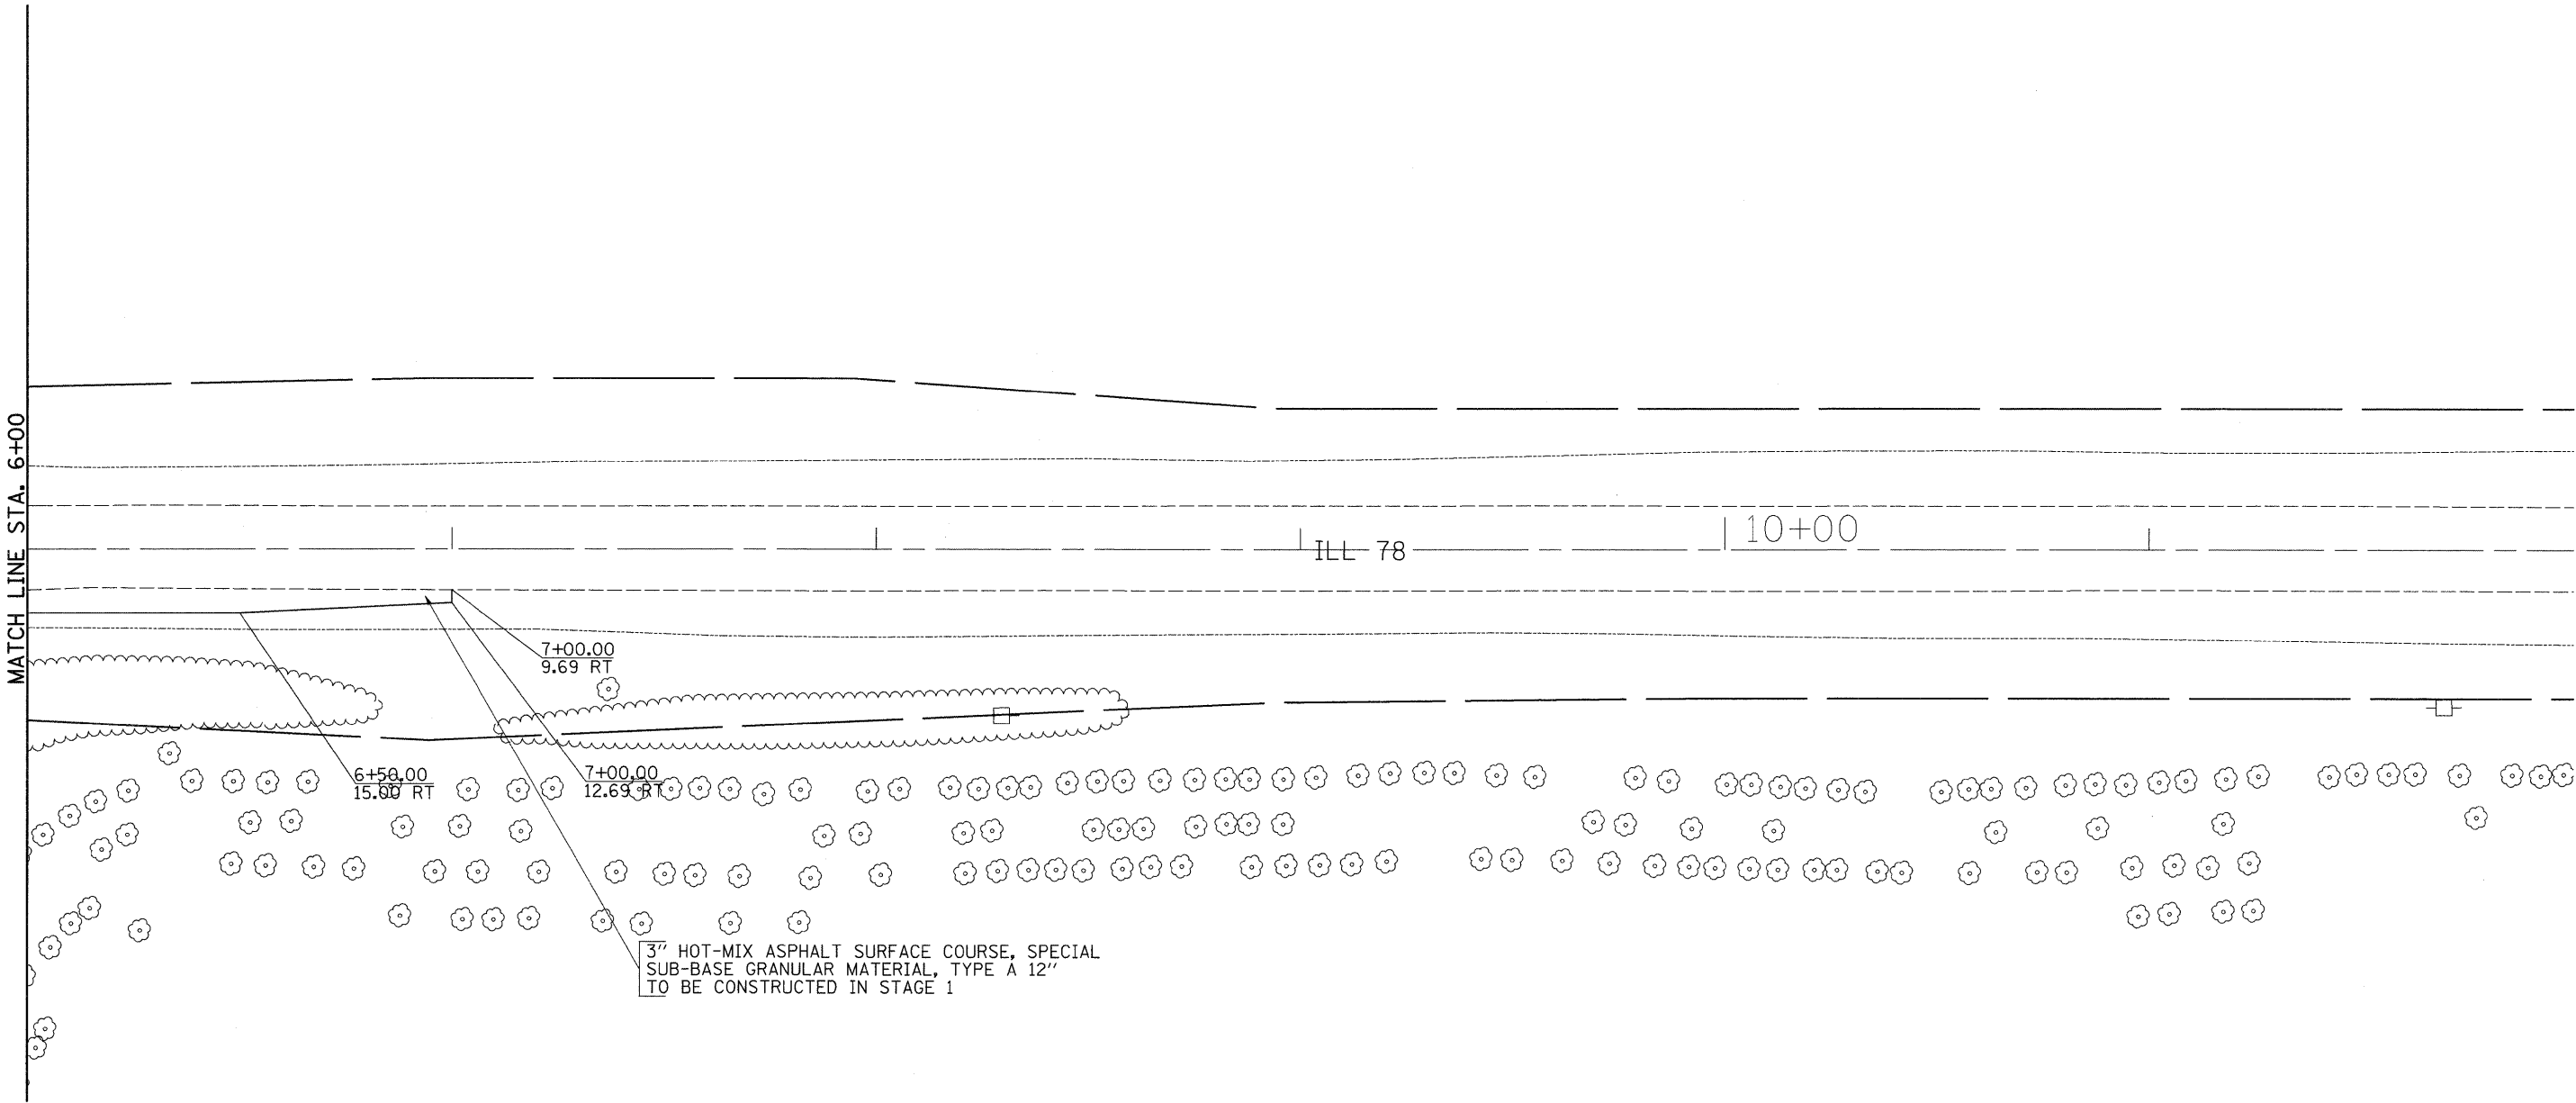


STAGE 1

SN 043-1062 – STA. 4 + 86.61 (IL 78)

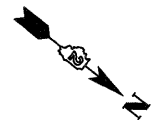

FILE NAME  c:\pw\work\PWIDOT\HENSONKE\dms33697\80707stdg.dgn	USER NAME = hensonke	DESIGNED -	REVISED -	STATE OF ILLINOIS DEPARTMENT OF TRANSPORTATION	STAGE 2 DETAILS – SN 043-1062	F.A.P RTE. 642	SECTION (10,11)T	COUNTY JODAVIESS	TOTAL SHEETS 283	SHEET NO. 60				
	DRAWN -	REVISED -												
	CHECKED -	REVISED -												
	PLOT SCALE = 20.0000 ' / IN.													
	PLOT DATE = Tue Sep 30 11:07:42 2008	DATE -	REVISED -											
					SCALE: 20	SHEET NO.	OF	SHEETS	STA. 0+00	TO STA. 6+00	FED. ROAD DIST. NO.	ILLINOIS	FED. AID PROJECT	CONTRACT NO. 64D07