
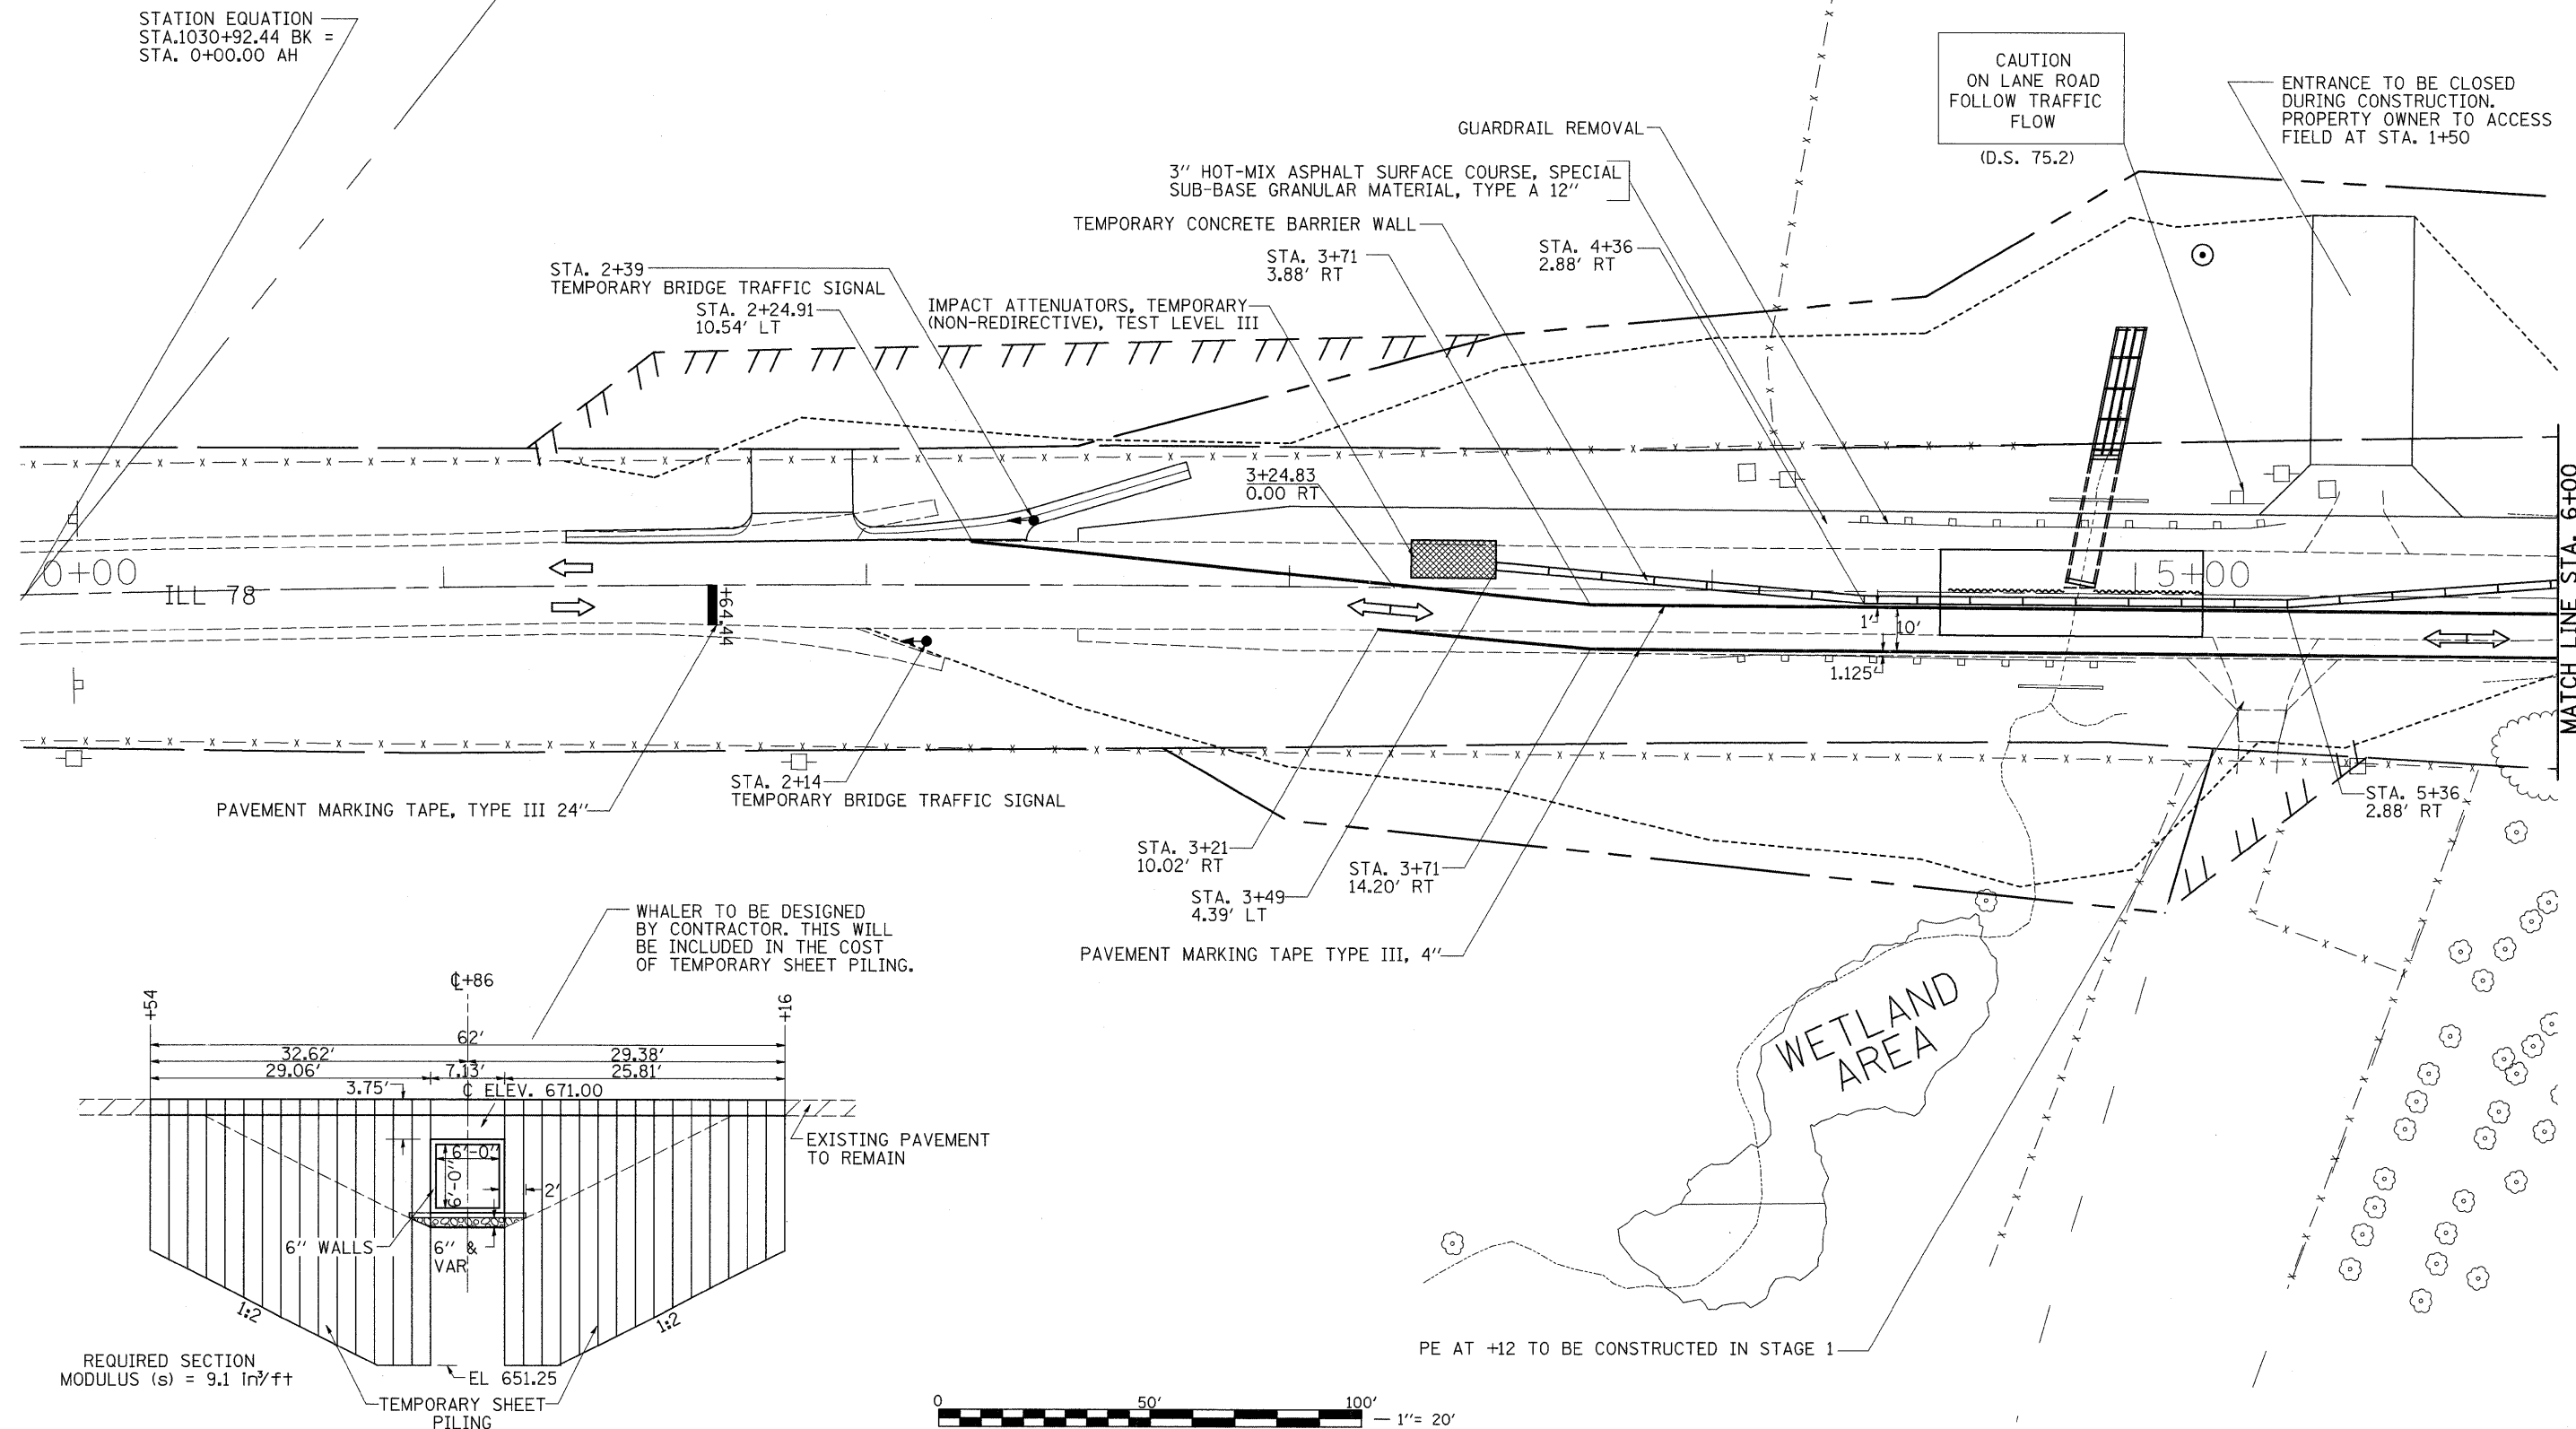


# STAGE 2

## SN 043-1062 - STA. 4+86.61 (IL 78)

NOTES:  
TRAFFIC CONTROL AND PROTECTION SHALL BE SET UP AND PAID FOR ACCORDING TO STANDARD 701321.

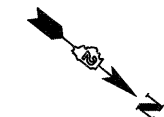

FILE NAME =	USER NAME = hensanke	DESIGNED -	REVISED -	<b>STATE OF ILLINOIS DEPARTMENT OF TRANSPORTATION</b>	<b>STAGE 2 DETAILS - SN 043-1062</b>	F.A.P. RTE.	SECTION	COUNTY	TOTAL SHEETS	SHEET NO.
os:\pwork\PIW001\HENSONKE\dms33697\d8787stg.dgn	PLOT SCALE = 20.0000' / IN.	DRAWN -	REVISED -			642	(10,11)T	JODAVIESS	283	61
PLOT DATE = Tue Sep 30 11:07:38 2008	DATE -	CHECKED -	REVISED -			CONTRACT NO. 64D07				
		DATE -	REVISED -			FED. ROAD DIST. NO. ILLINOIS FED. AID PROJECT				
SCALE: 20						SHEET NO. OF SHEETS	STA. 0+00 TO STA. 6+00			