
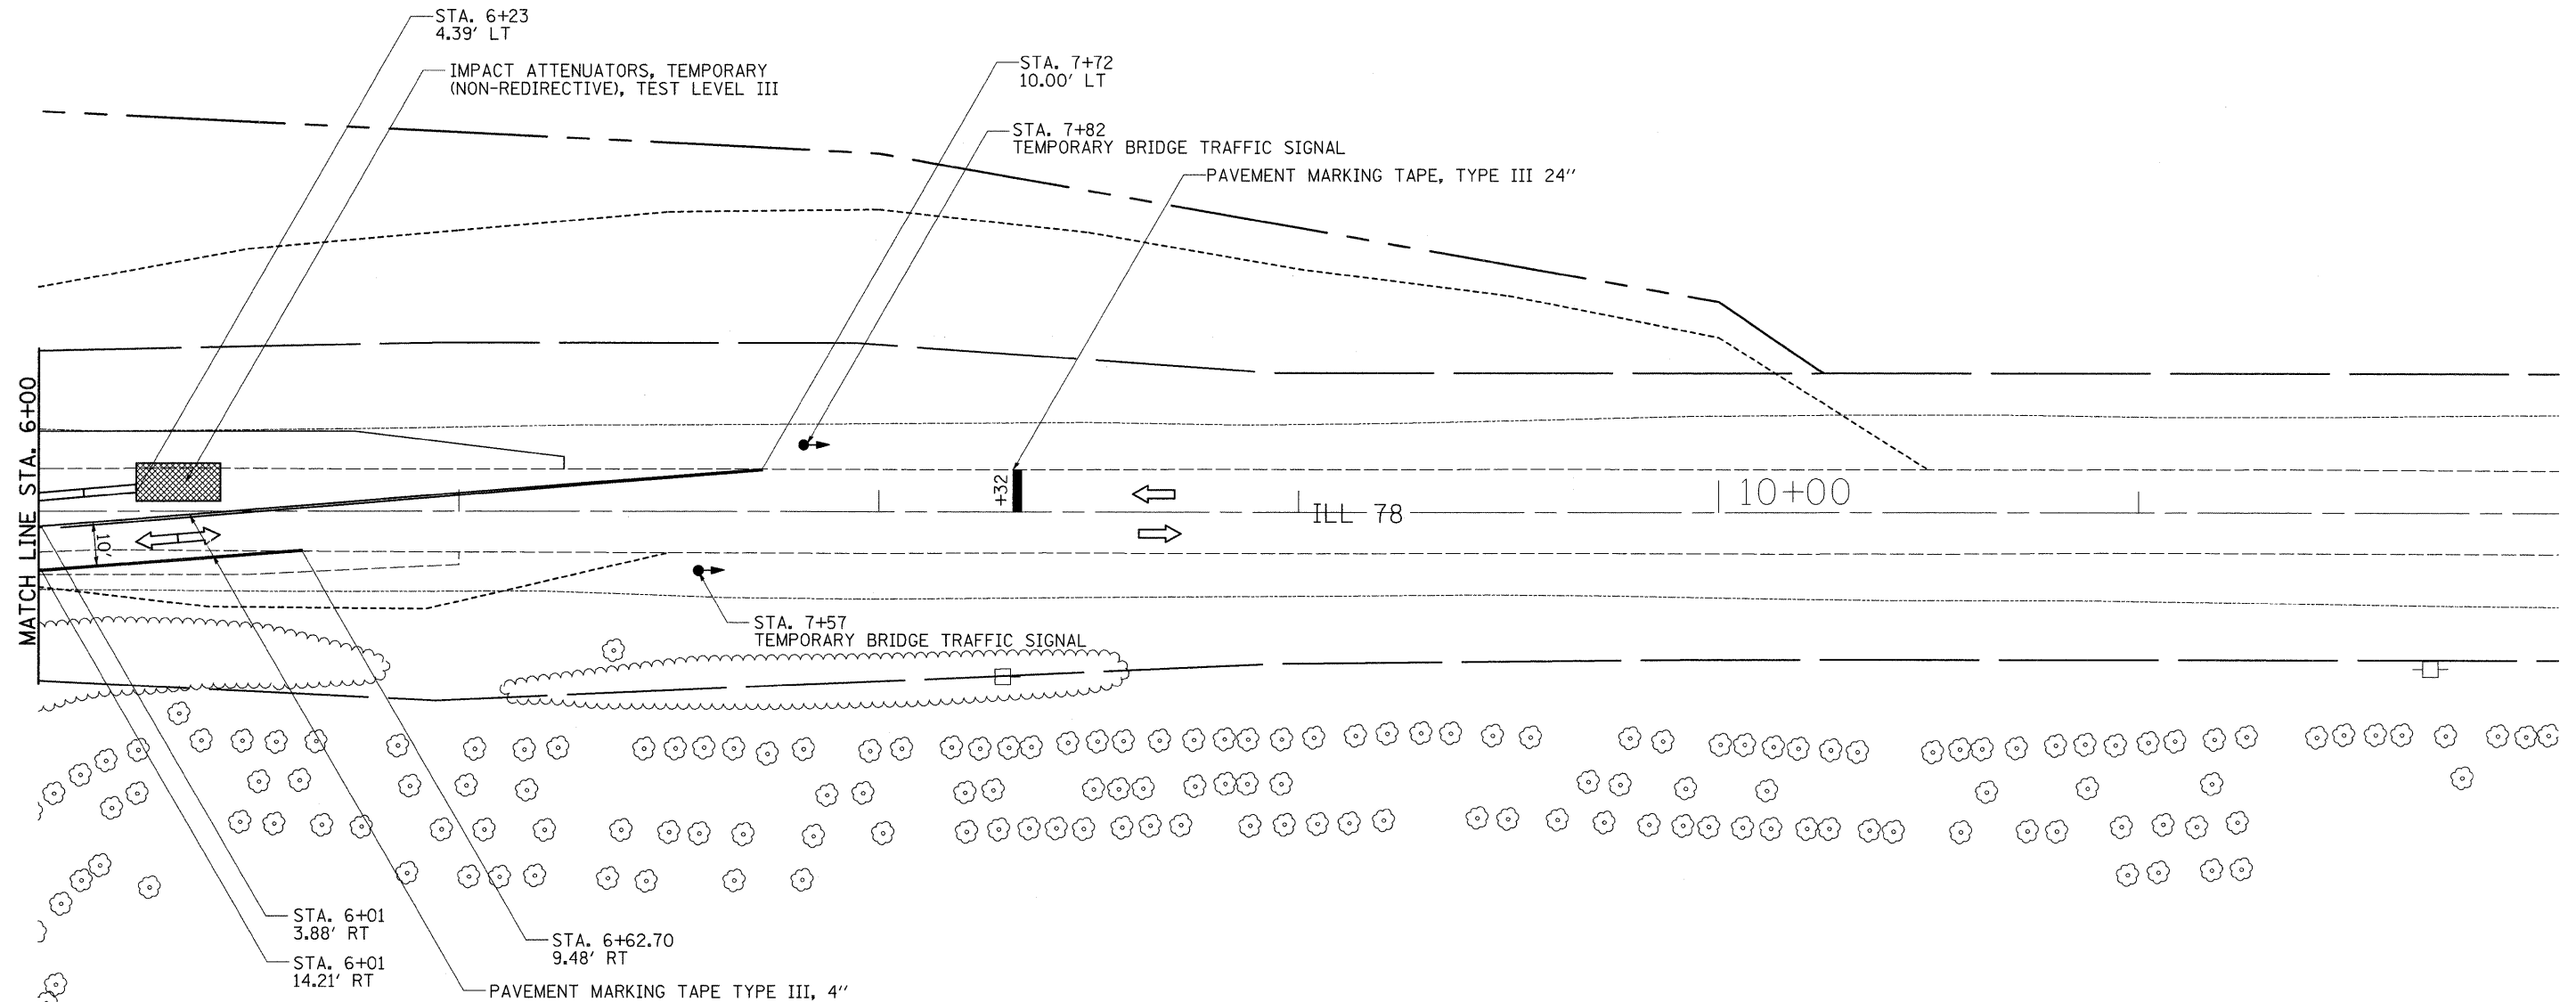


NOTES:
TRAFFIC CONTROL AND PROTECTION SHALL BE SET UP AND PAID FOR ACCORDING TO STANDARD 701321.

STAGE 2

SN 043-1062 - STA. 4+86.61 (IL 78)

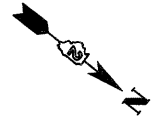

FILE NAME =	USER NAME = hensonke	DESIGNED -	REVISED -	STATE OF ILLINOIS DEPARTMENT OF TRANSPORTATION	STAGE 2 DETAILS - SN 043-1062			F.A.P RTE.	SECTION	COUNTY	TOTAL SHEETS	SHEET NO.
cr:\pwwork\pwwid01\HENSONKE\dms33697\ad0707stg.dgn		DRAWN -	REVISED -		642	(10,11)T	JODAVIESS	283	62			
PLOT SCALE = 20.0000' / IN.		CHECKED -	REVISED -		CONTRACT NO. 64D07							
PLOT DATE = Tue Sep 30 11:07:38 2008		DATE -	REVISED -		SCALE: 20	SHEET NO. OF SHEETS	STA. 6+00 TO STA. 12+00	FED. ROAD DIST. NO.	ILLINOIS	FED. AID PROJECT		