


# STAGE 3

## SN 043-1062 - STA. 4+86.61 (IL 78)

NOTES:  
TRAFFIC CONTROL AND PROTECTION SHALL BE SET UP AND PAID FOR ACCORDING TO STANDARD 701321.

STATION EQUATION  
STA. 1030+92.44 BK =  
STA. 0+00.00 AH

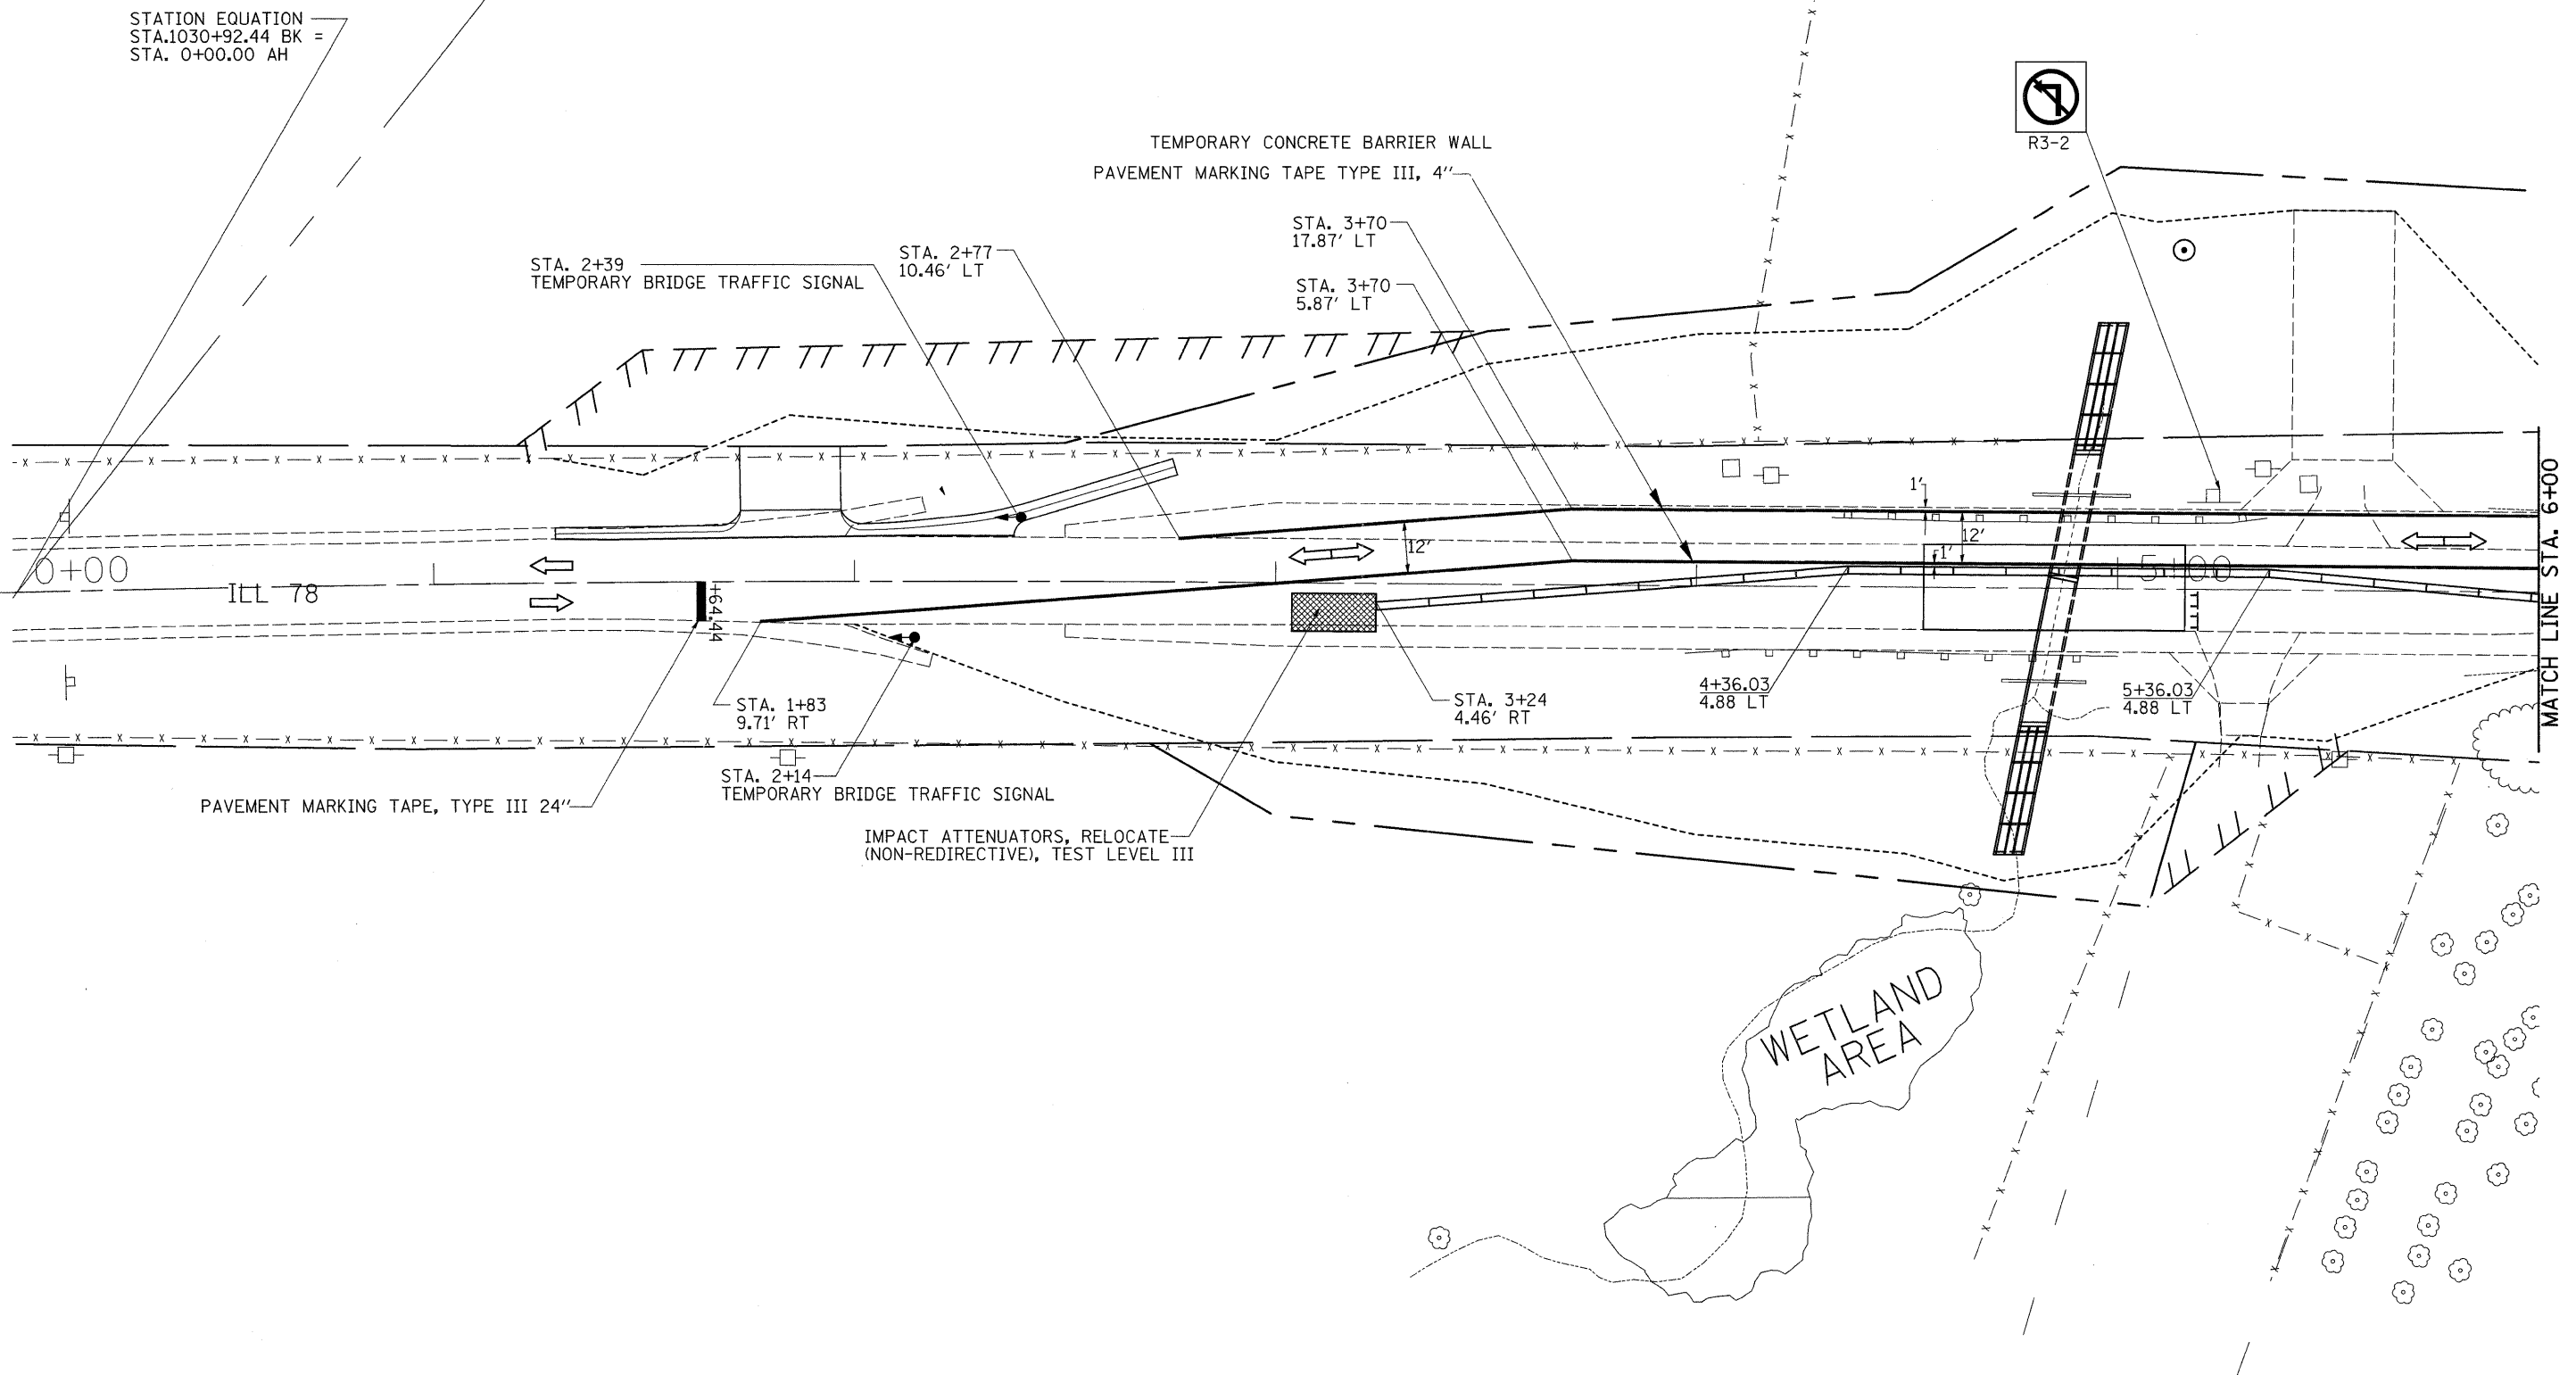

FILE NAME =	USER NAME = hensonke	DESIGNED -	REVISED -	<b>STATE OF ILLINOIS DEPARTMENT OF TRANSPORTATION</b>	<b>STAGE 3 DETAILS - SN 043-1062</b>			F.A.P. RTE.	SECTION	COUNTY	TOTAL SHEETS	SHEET NO.
01\pw_work\PWIDOT\HENSONKE\dms33697\d0707.stg.dgn	707.stg.dgn	DRAWN -	REVISED -					642	(10,11)T	JODAVIESS	283	63
PLOT SCALE = 28,0000' / IN.		CHECKED -	REVISED -					CONTRACT NO. 64D07				
PLOT DATE = Tue Oct 07 10:28:38 2008		DATE -	REVISED -					FED. ROAD DIST. NO. ILLINOIS FED. AID PROJECT				
				SCALE: 20	SHEET NO. OF SHEETS	STA. 0+00 TO STA. 6+00						