
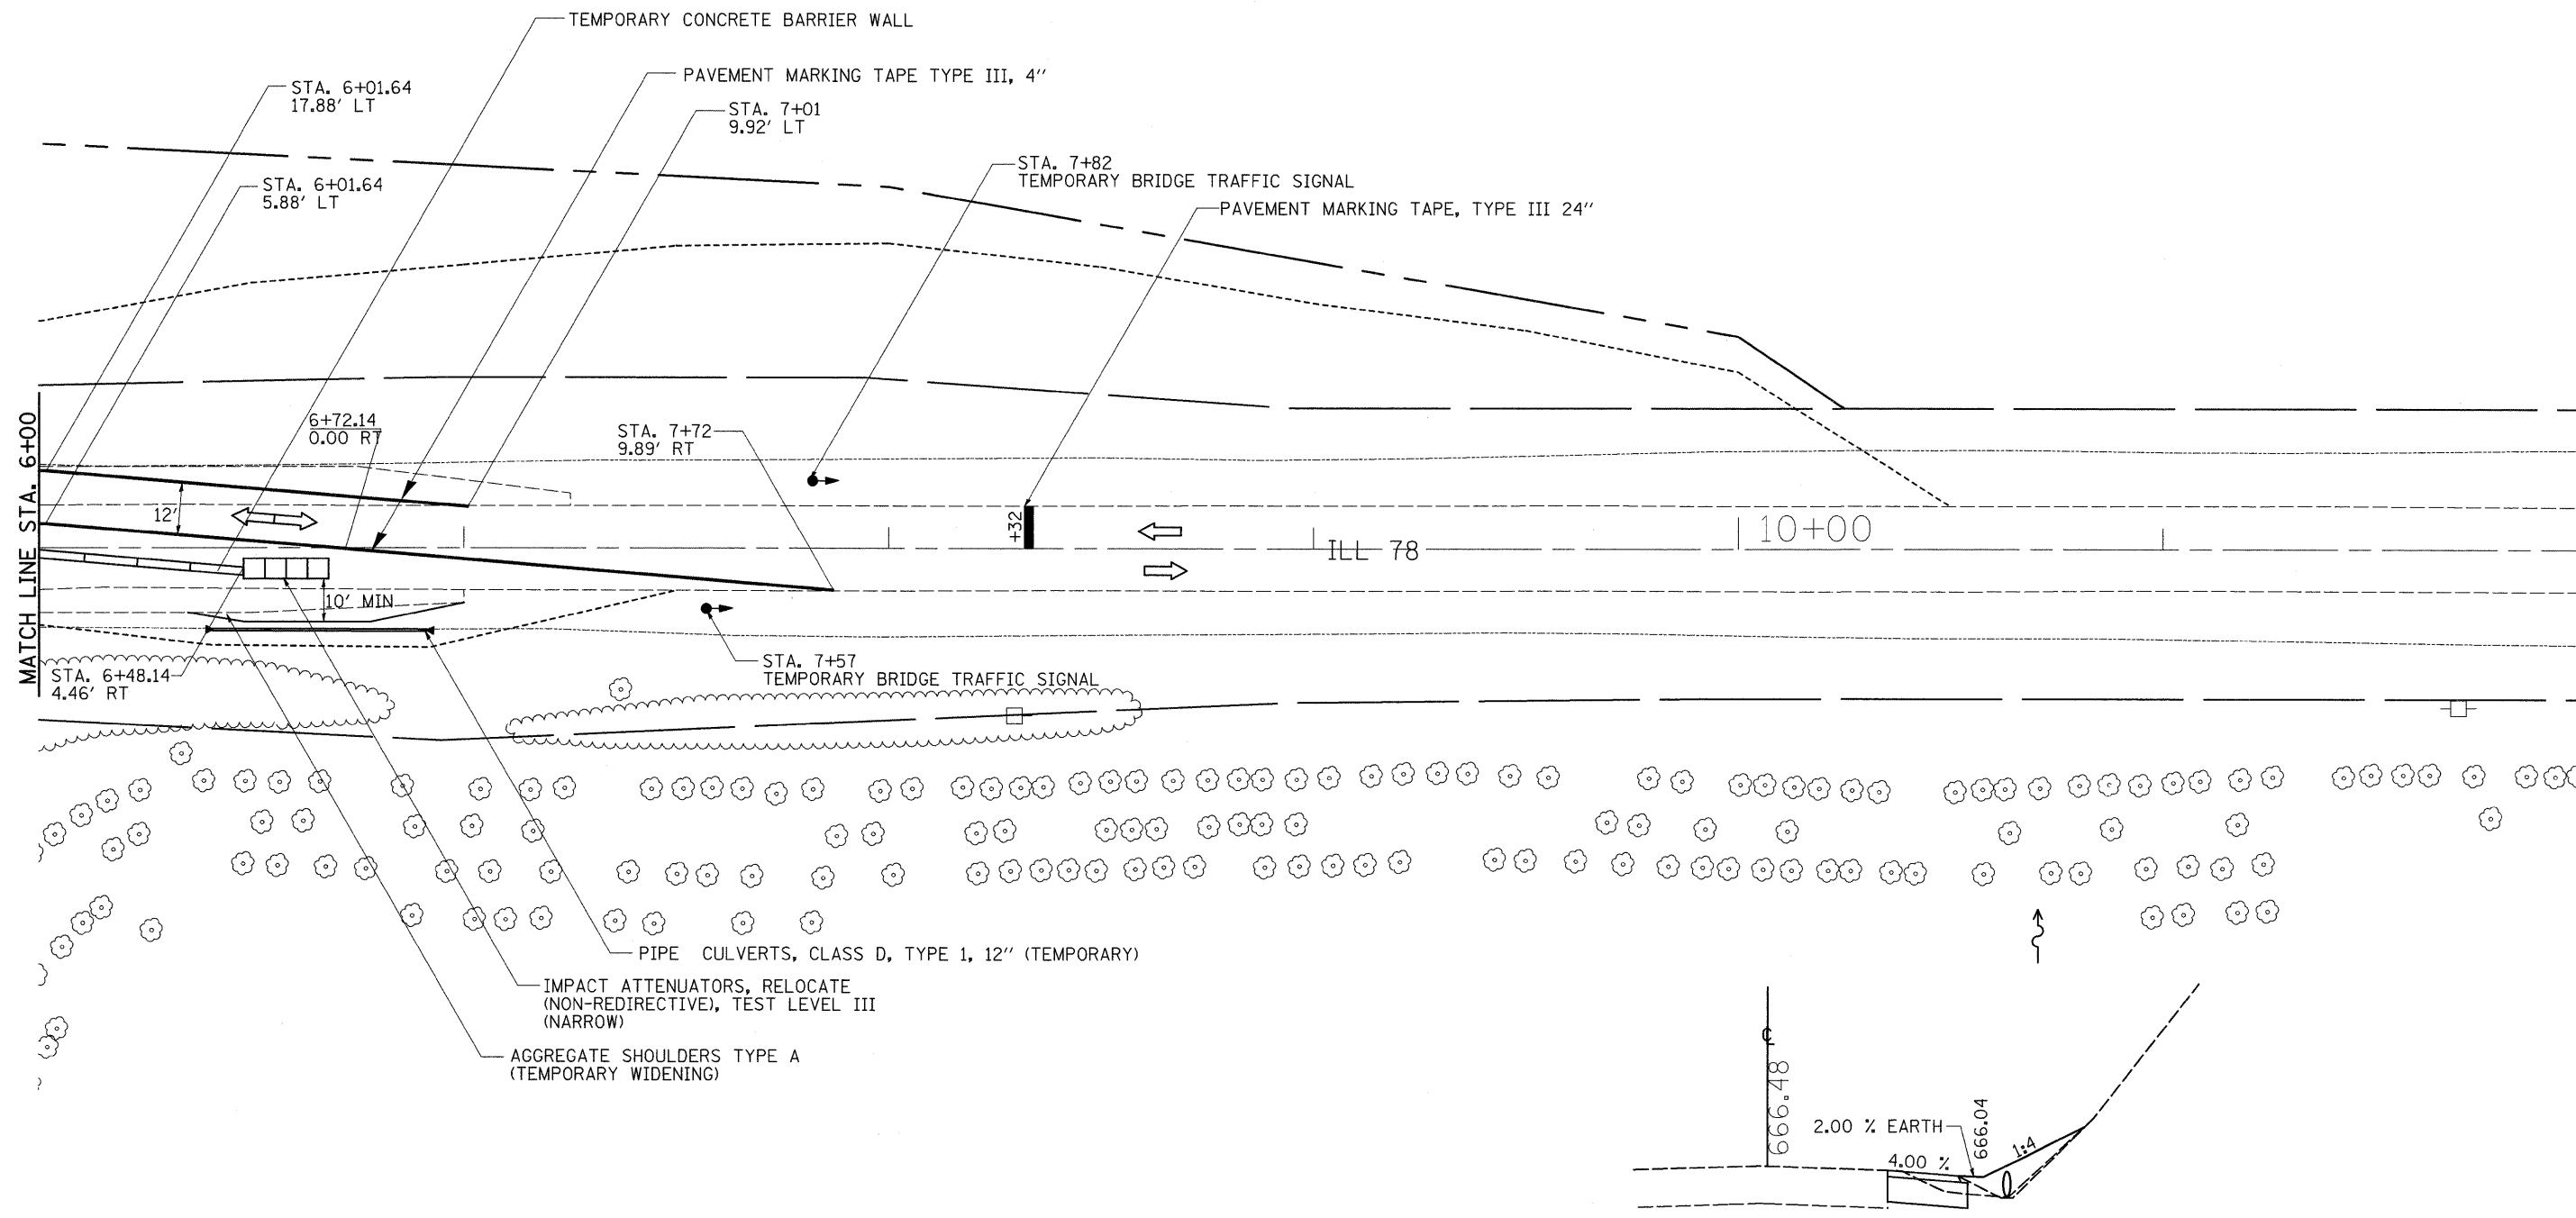


NOTES:
TRAFFIC CONTROL AND PROTECTION SHALL BE SET UP AND PAID FOR ACCORDING TO STANDARD 701321.

STAGE 3

SN 043-1062 - STA. 4+86.61 (IL 78)

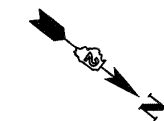

DETAIL SHOWING PIPE CULVERTS, CLASS D, TYPE 1, 12" (TEMPORARY)



FILE NAME =	USER NAME = hensonke	DESIGNED -	REVISED -	STATE OF ILLINOIS DEPARTMENT OF TRANSPORTATION	STAGE 3 DETAILS - SN 043-1062	F.A.P. RTE.	SECTION	COUNTY	TOTAL SHEETS	SHEET NO.	
ot\pwork\PIWIDOT\HENSONKE\dms33697\d0707stg.dgn		DRAWN -	REVISED -			642	(10,11)T	JODAVIESS	283	64	
PLOT SCALE = 20.0000' / IN.		CHECKED -	REVISED -			CONTRACT NO. 64D07					
PLOT DATE = Tue Sep 30 11:07:40 2008		DATE -	REVISED -			FED. ROAD DIST. NO. ILLINOIS FED. AID PROJECT					
					SCALE: 20	SHEET NO. OF SHEETS		STA. 6+00 TO STA. 12+00			