
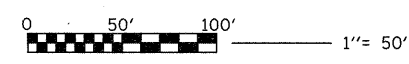


# STAGING DETAILS

## SN 043-1068 - STA. 448+28.40 (IL 78)

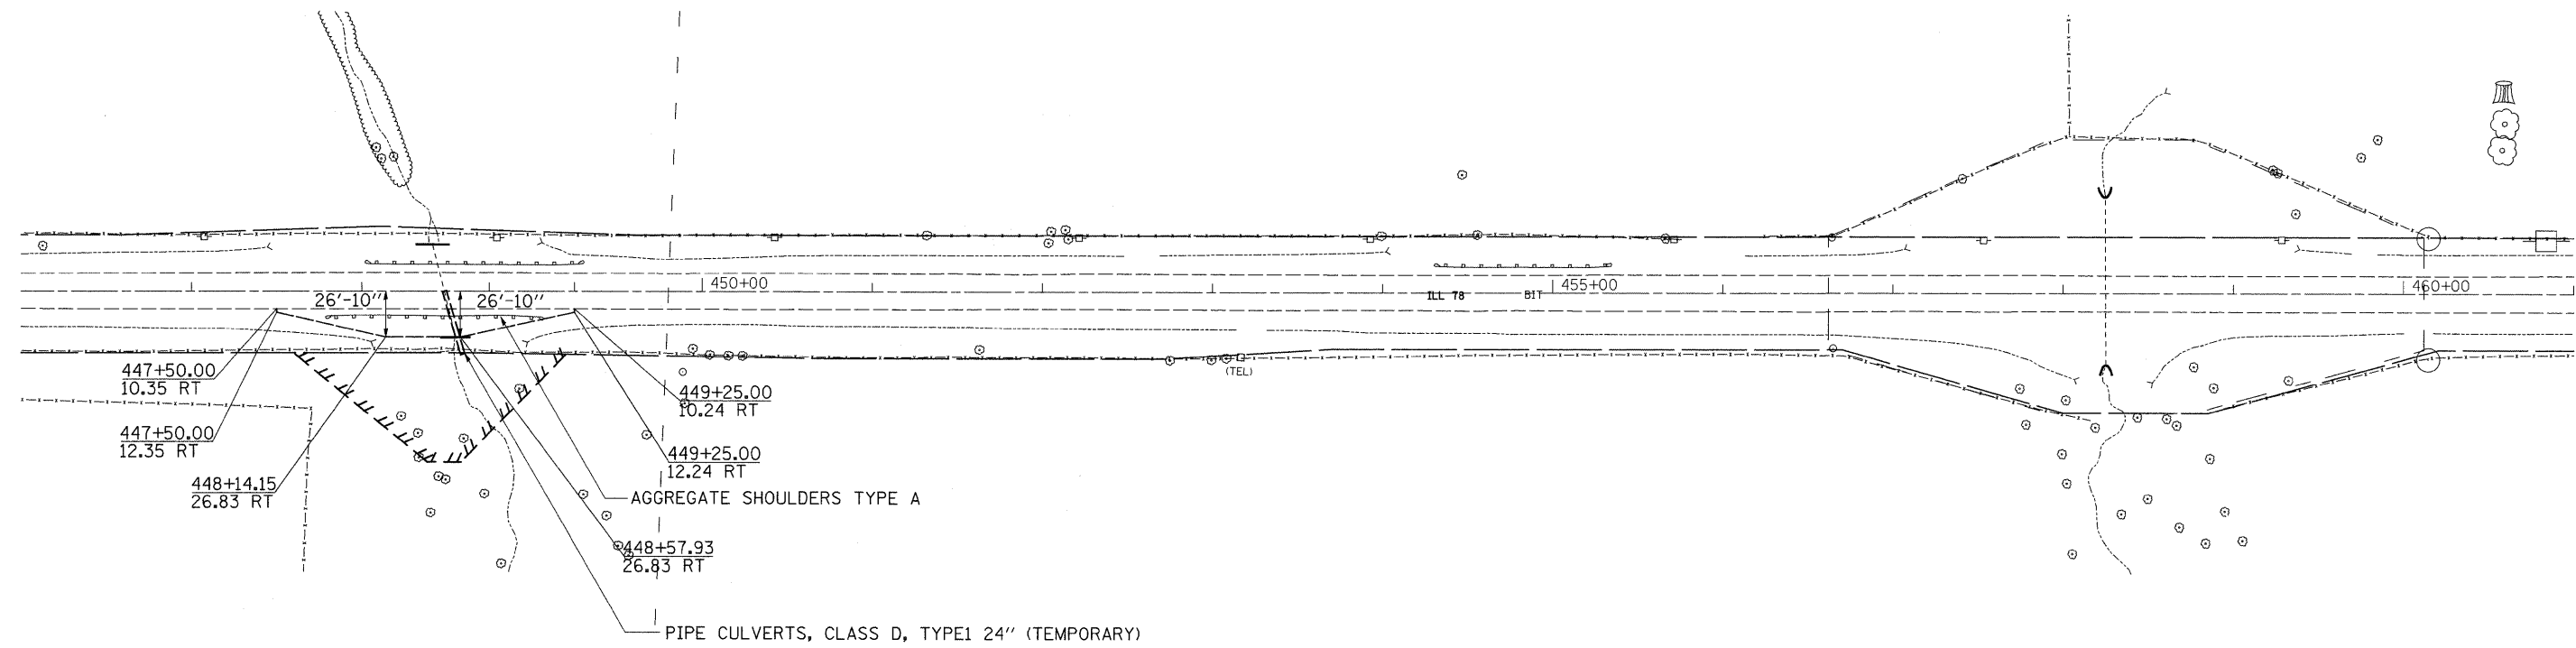

FILE NAME =	USER NAME = hensonke	DESIGNED -	REVISED -	<b>STATE OF ILLINOIS DEPARTMENT OF TRANSPORTATION</b>	<b>STAGE 1 DETAILS - SN 043-1068</b>	F.A.P. RTE.	SECTION	COUNTY	TOTAL SHEETS	SHEET NO.	
cr:\pw\work\PW100T\HENSONKE\dms33697\08787stg.dgn	PLOT SCALE = 50.0000' / IN.	DRAWN -	REVISED -			6/2	(10,11)T	JODAVIESS	283	65	
	PLOT DATE = Tue Sep 30 11:07:40 2008	CHECKED -	REVISED -			CONTRACT NO. 64D07					
		DATE -	REVISED -			SCALE: 50		SHEET NO. OF SHEETS		STA. 441+00 TO STA. 461+00	