


STAGING DETAILS

SN 043-1070 - STA. 501+17 (IL 78)



BLACK HAWK RUN GOLF CLUB
C/O DONNA DOUGHERTY

JOESPH M. & BONNYE S. RAYBURN

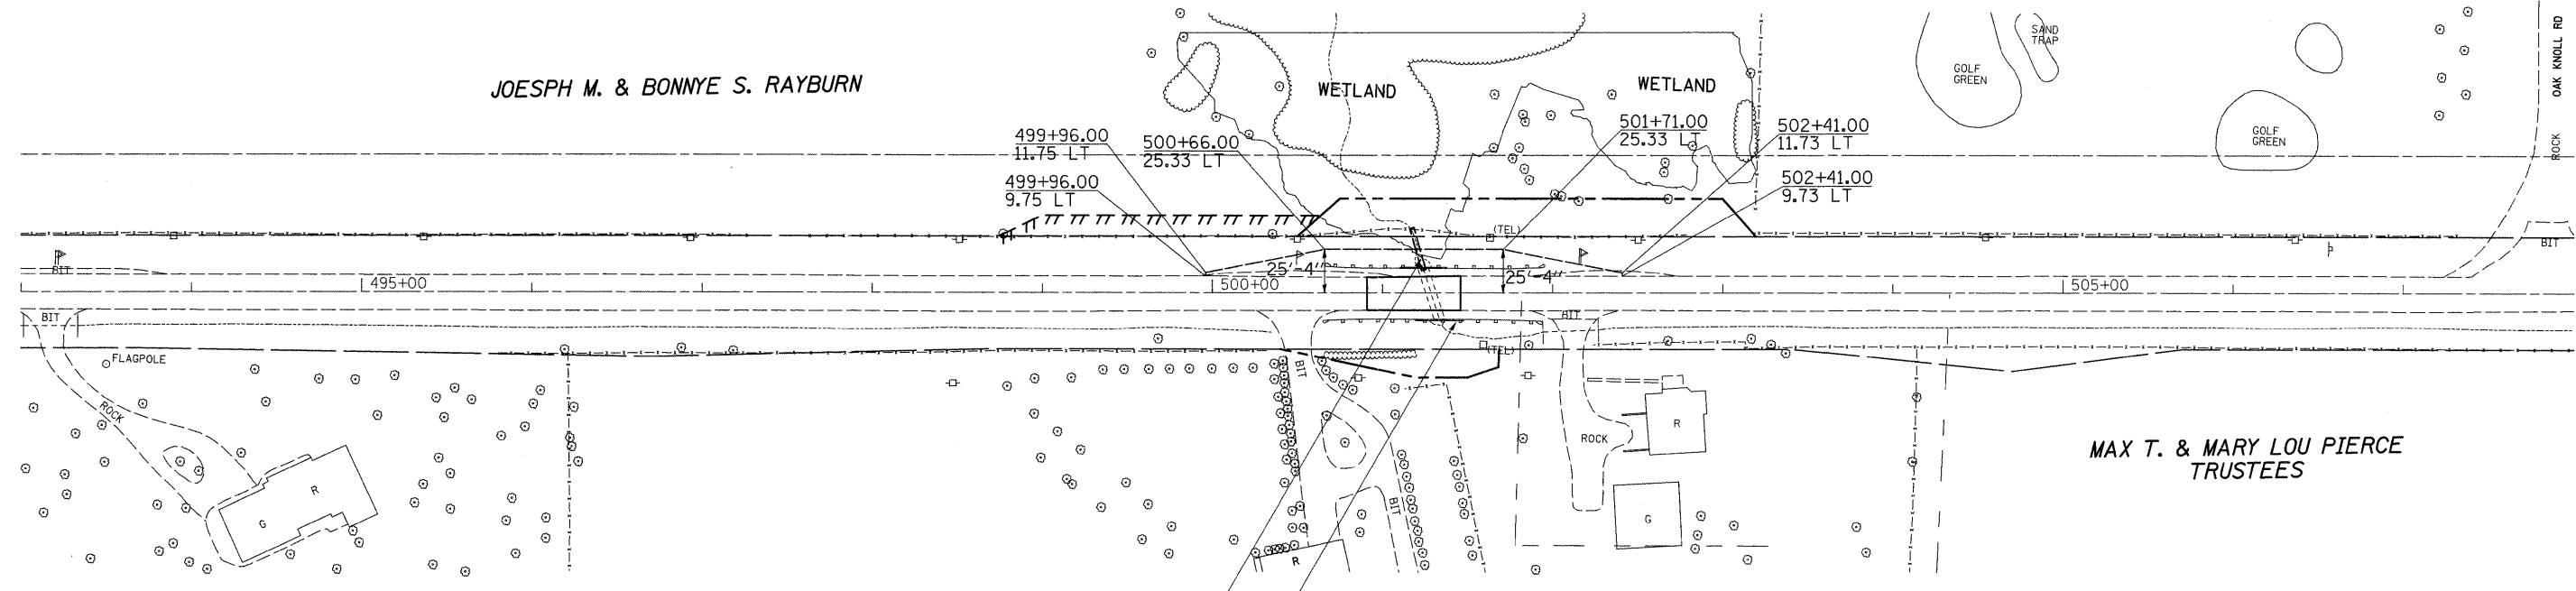


MAX T. & MARY LOU PIERCE
TRUSTEES

ASEF & ROKSHANA ZAHEEN

PIPE CULVERTS, CLASS D, TYPE1 36" (TEMPORARY)

KAREN SCHAIBLE ET. AL.

AGGREGATE SHOULDERS TYPE A
CHRISTOPHER & RENEE LACHER

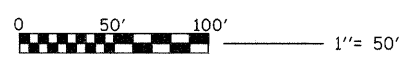

FILE NAME =	USER NAME = hensonke	DESIGNED -	REVISED -	STATE OF ILLINOIS DEPARTMENT OF TRANSPORTATION	STAGE 1 DETAILS - SN 043-1070			F.A.P RTE.	SECTION	COUNTY	TOTAL SHEETS	SHEET NO.
cr:\pwork\pwork\HENSONKE\dms33697\ad	787stg.dgn	DRAWN -	REVISED -		642	(10,11)T	JODAVIESS	283	66			
		CHECKED -	REVISED -		SCALE: 50 SHEET NO. OF SHEETS STA. TO STA.			CONTRACT NO. 64D07				
		DATE -	REVISED -	FED. ROAD DIST. NO. ILLINOIS FED. AID PROJECT								