


DATE	
BY	
FINAL SURVEY	
SWAYED	
NOTE BOOK	
NO.	
TEMP. AREAS CHECKED	
PLATE	
AREAS CHECKED	

DATE	
BY	
ORIGINAL SURVEY	
SWAYED	
NOTE BOOK	
NO.	
TEMP. AREAS CHECKED	
PLATE	
AREAS CHECKED	

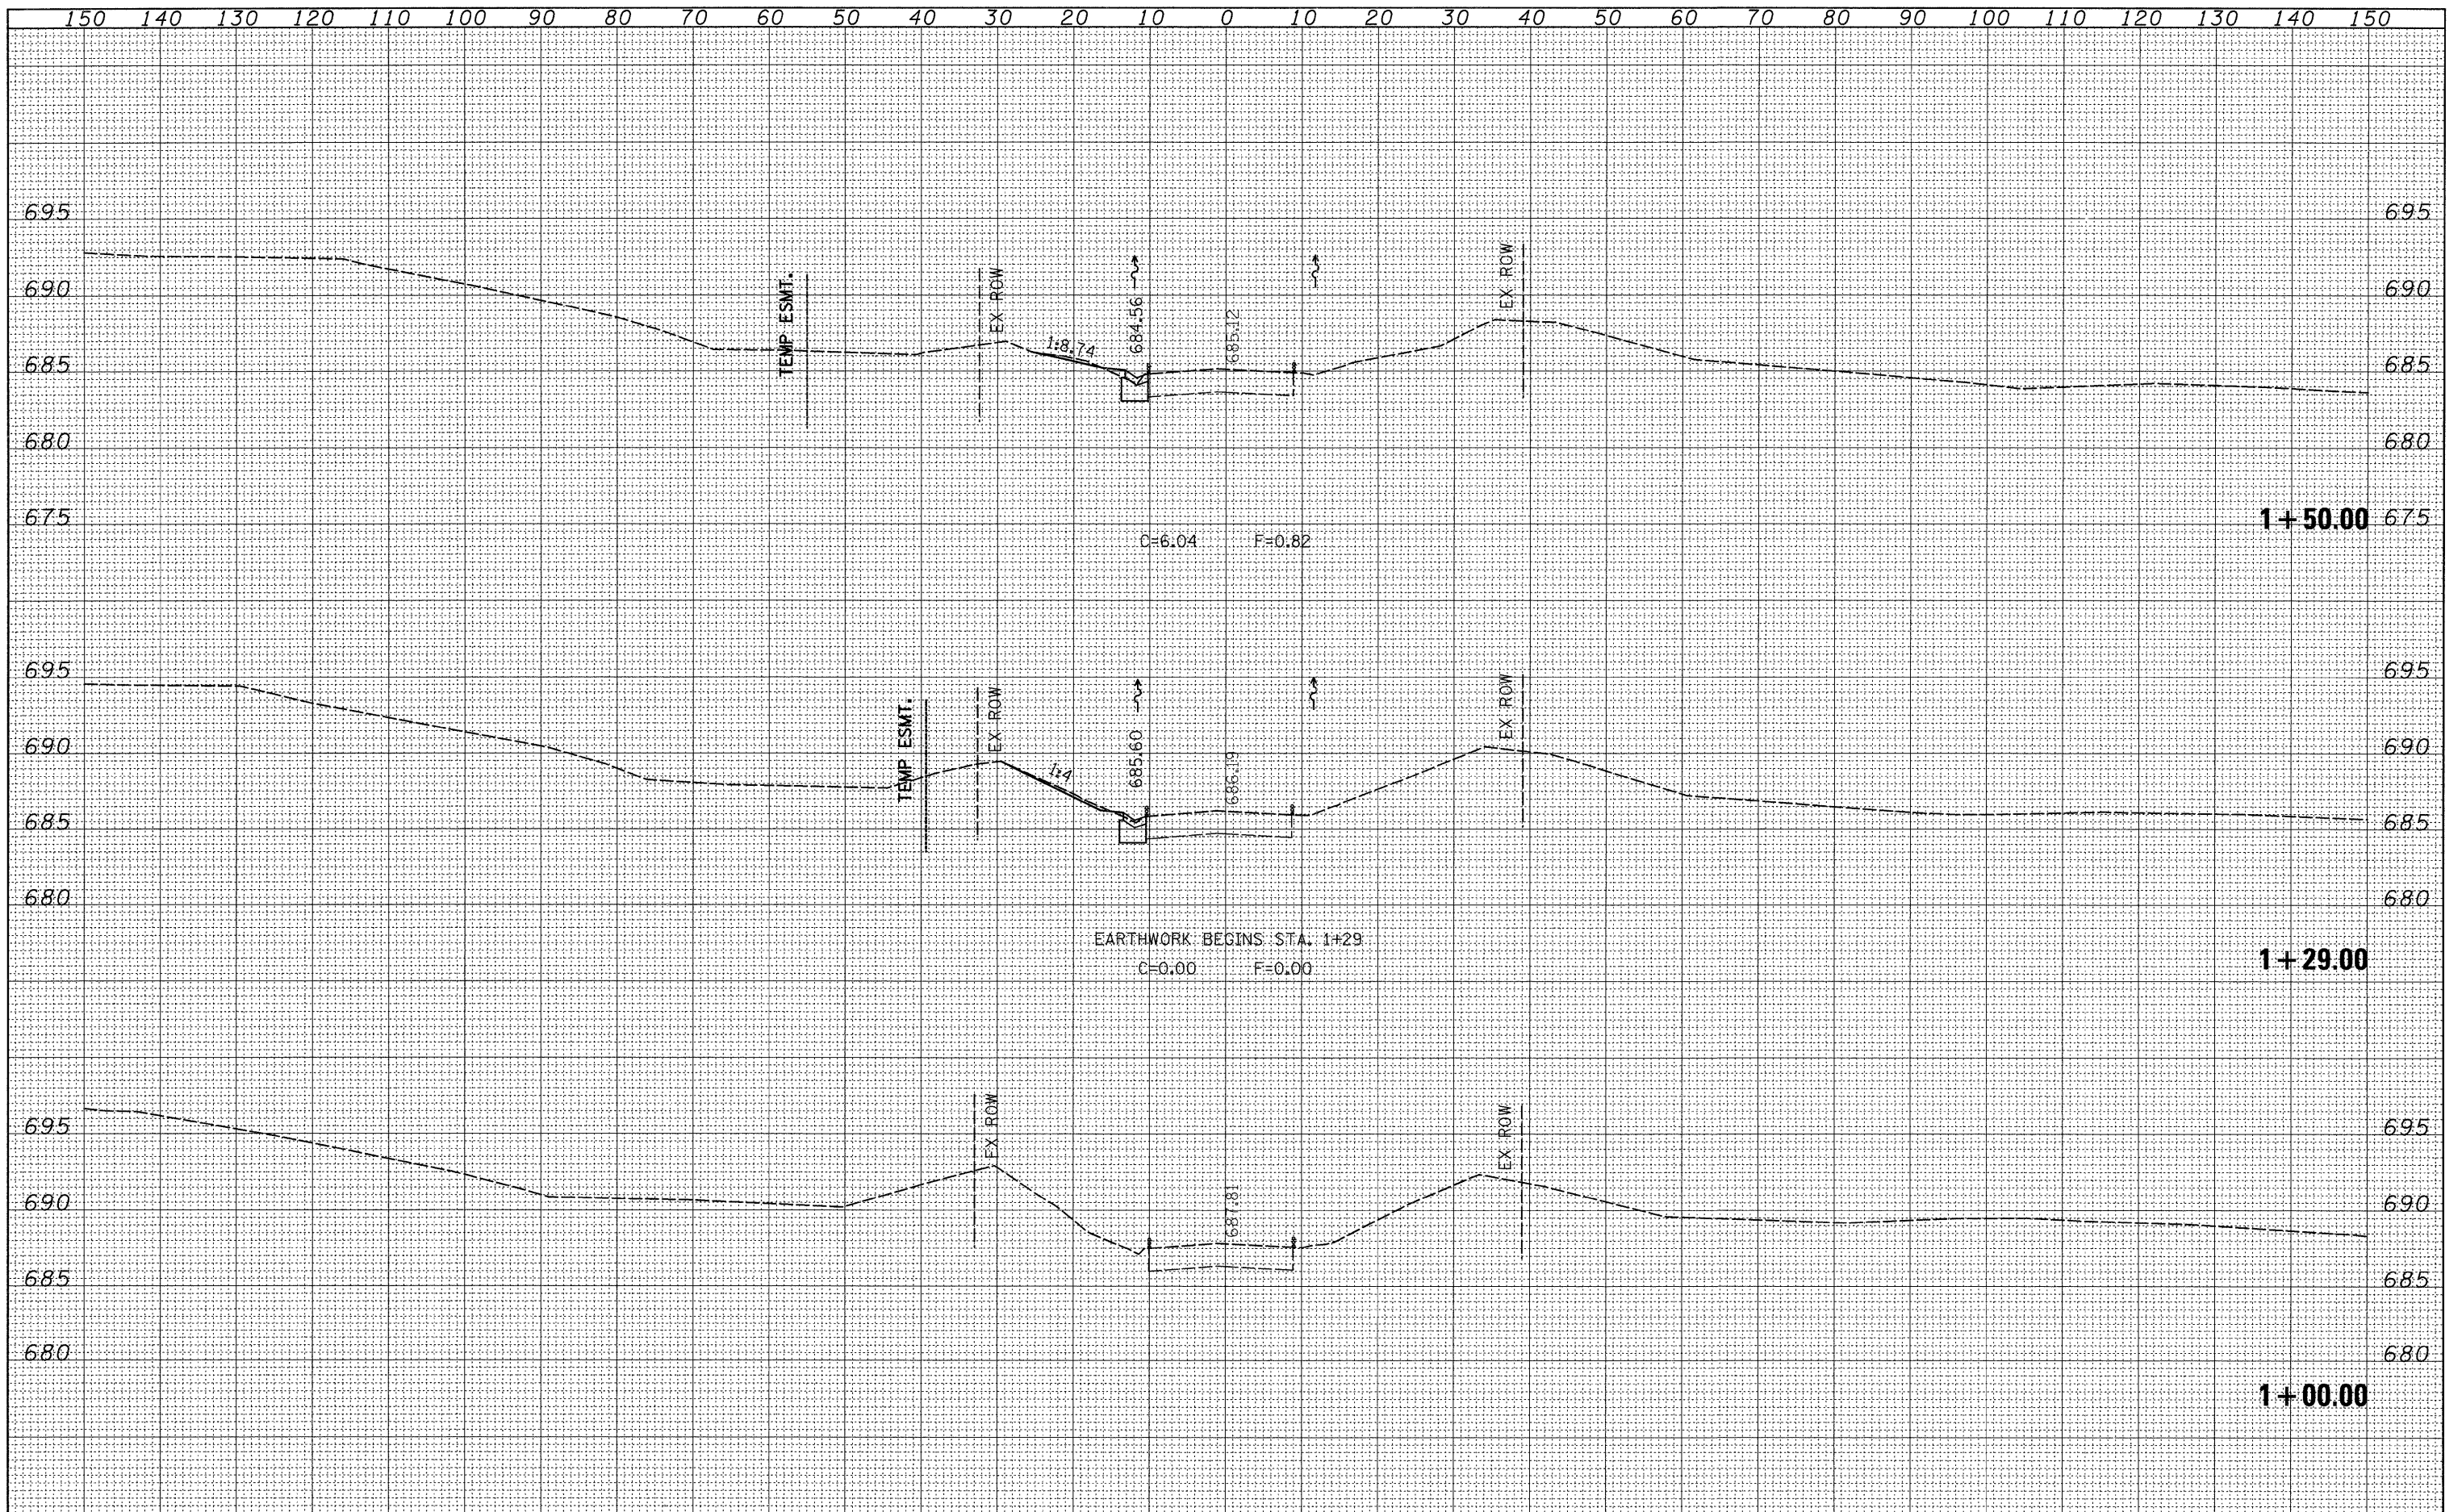

FILE NAME =	USER NAME = hensanke	DESIGNED -	REVISED -	STATE OF ILLINOIS DEPARTMENT OF TRANSPORTATION	IL 78 CROSS SECTIONS			F.A.P. RTE.	SECTION	COUNTY	TOTAL SHEETS	SHEET NO.
ot\pw_work\PWIDOT\HENSONKE\dms33699\d04787\scadgn		DRAWN -	REVISED -					642	(10,11)T	JO DAVIESS	283	124
PLOT SCALE = 10,0000' / IN.		CHECKED -	REVISED -					CONTRACT NO. 64D07				
PLOT DATE = Tue Sep 30 11:58:57 2008		DATE -	REVISED -					FED. ROAD DIST. NO. ILLINOIS FED. AID PROJECT				
				SCALE:		SHEET NO.	OF SHEETS	STA. 1+00.00	TO STA. 1+50.00			