


DATE	
BY	
FINAL SURVEY	
SURVEYED	
NOTE BOOK	
NO.	
AREAS CHECKED	
TEMPLATE	

DATE	
BY	
ORIGINAL SURVEY	
SURVEYED	
NOTE BOOK	
NO.	
AREAS CHECKED	
TEMPLATE	

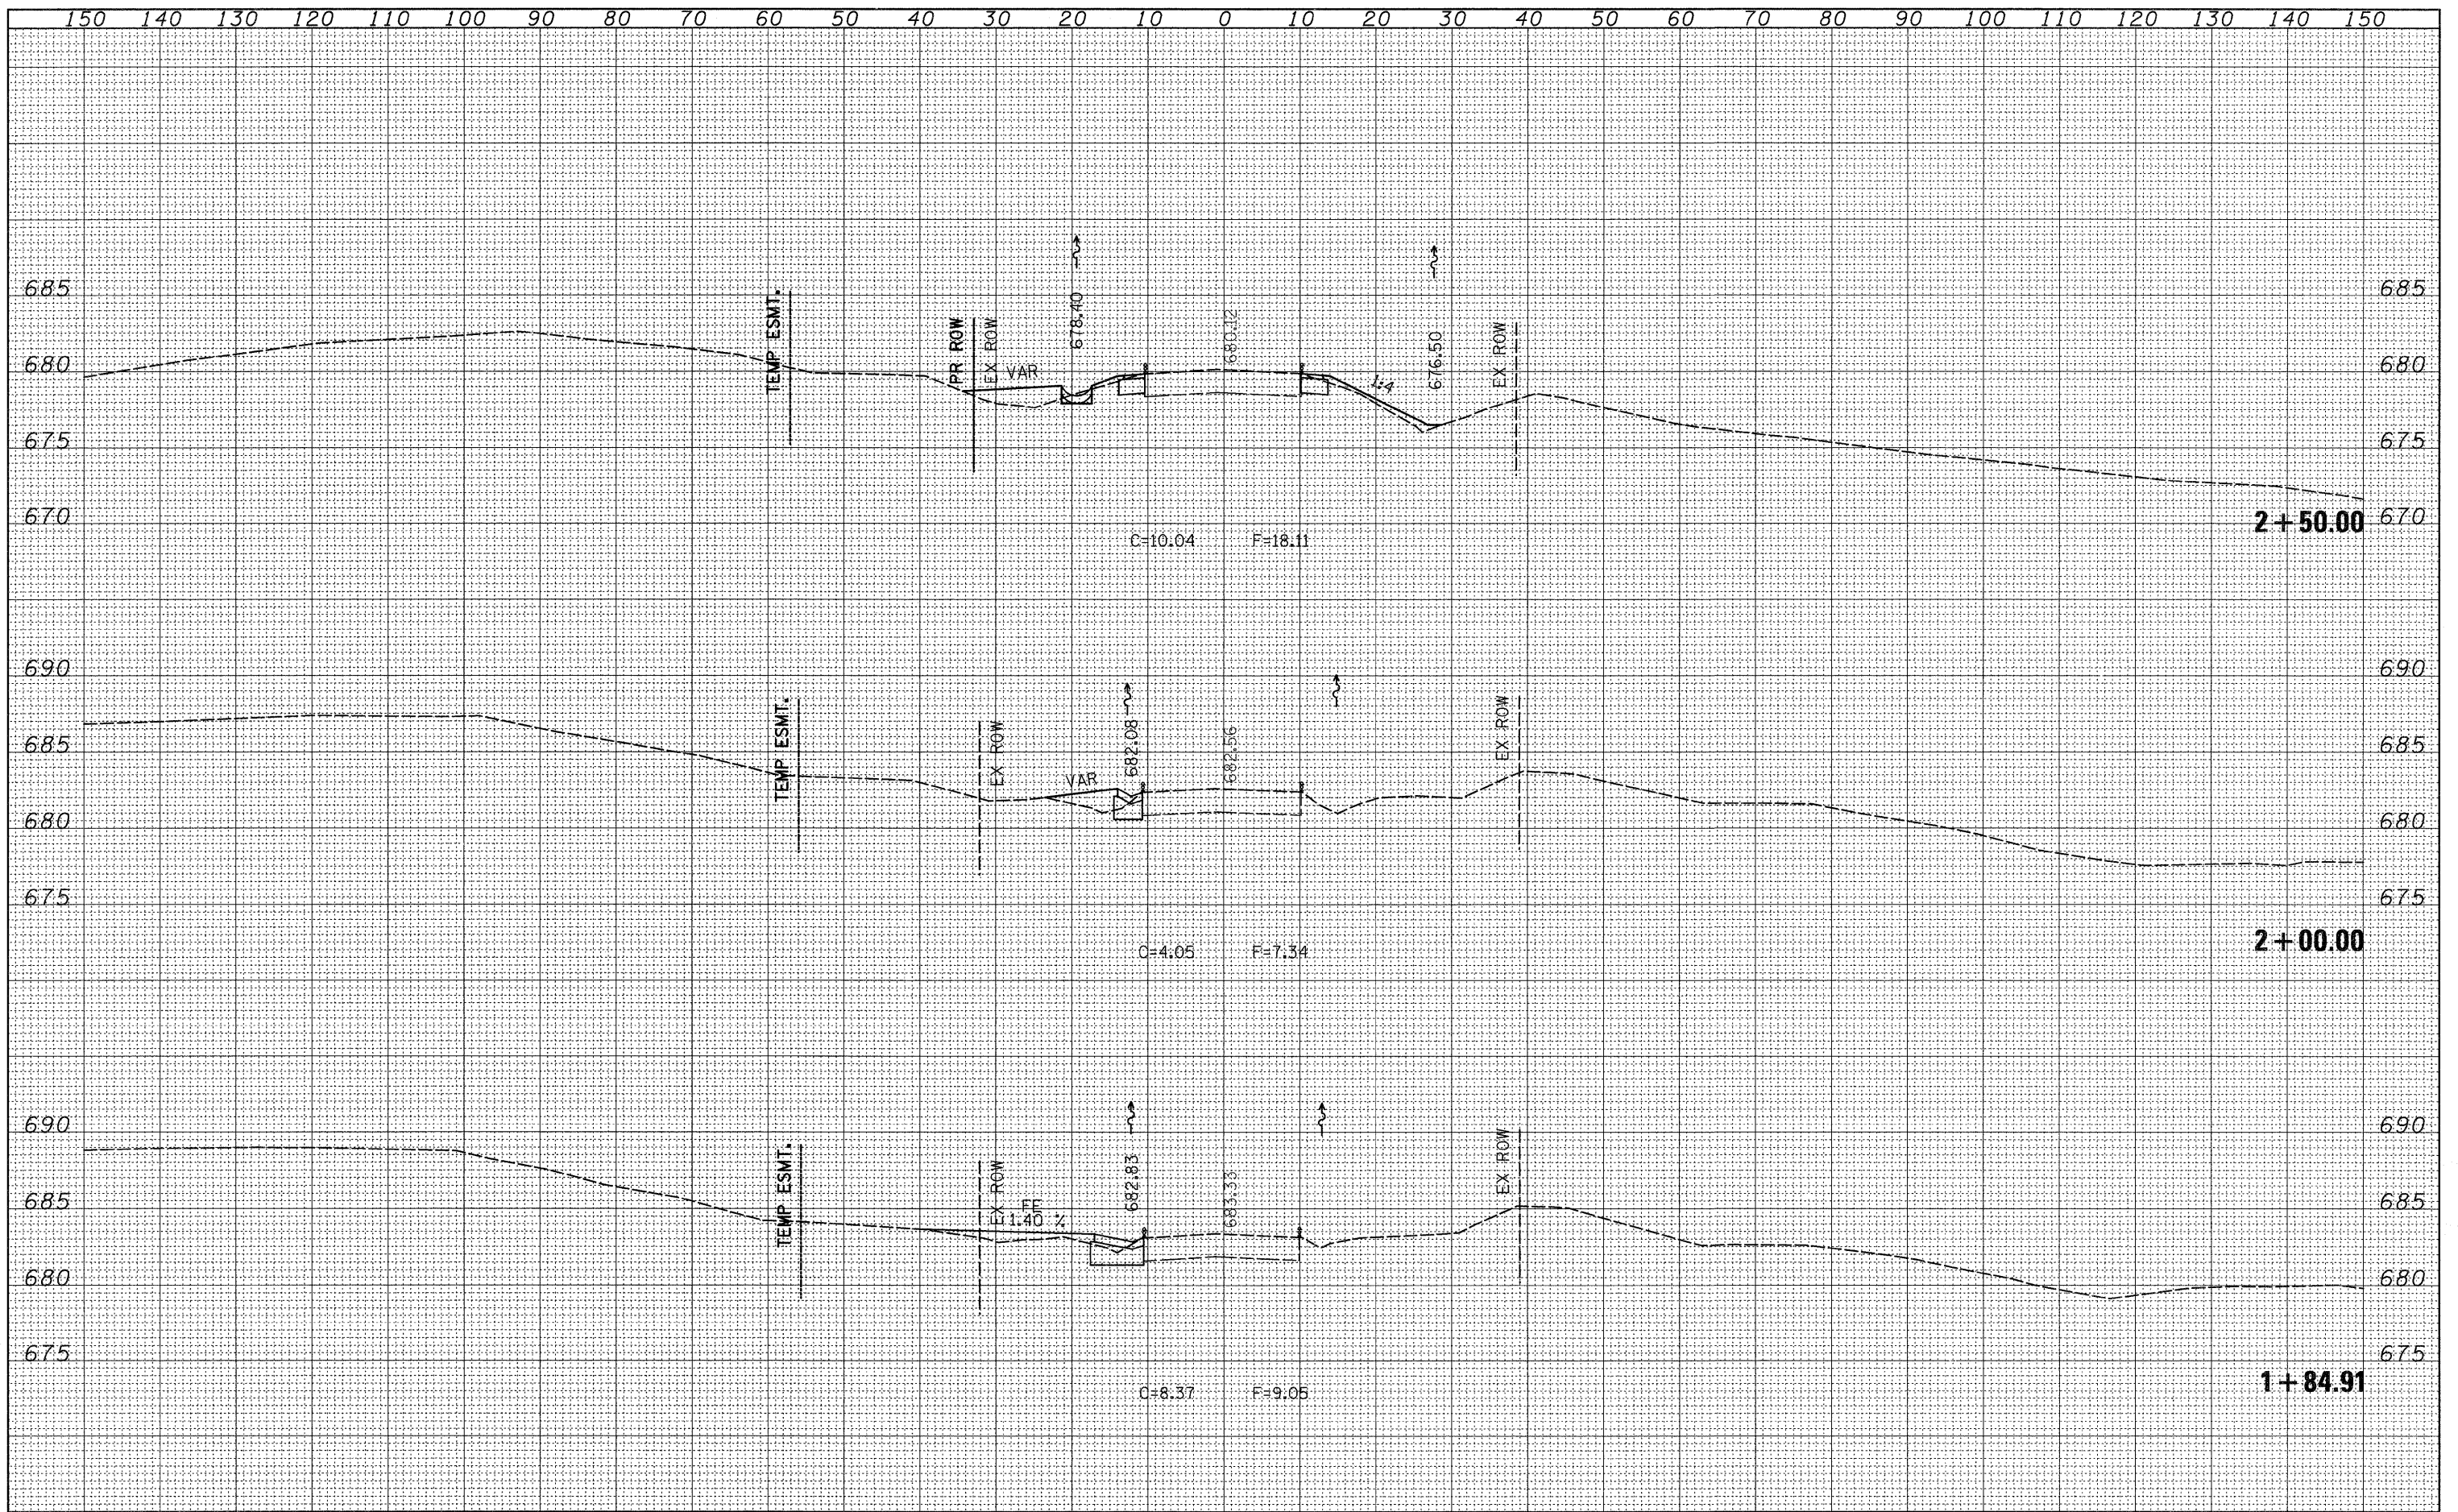

FILE NAME =	USER NAME = hensonke	DESIGNED -	REVISED -	STATE OF ILLINOIS DEPARTMENT OF TRANSPORTATION	IL 78 CROSS SECTIONS		F.A.P. RTE. 642	SECTION (10,11)T	COUNTY JO DAVIESS	TOTAL SHEETS 283	SHEET NO. 125	
at:\pw_work\PW1001\HENSONKE\dms33699\d@4787.xsc.dgn	PLOT SCALE = 10.0000' / IN.	DRAWN -	REVISED -		SCALE:	SHEET NO. OF SHEETS	STA. 1+84.91 TO STA. 2+50.00	CONTRACT NO. 64D07		ILLINOIS FED. AID PROJECT		
PLOT DATE = Tue Sep 30 11:58:57 2008	DATE -	CHECKED -	REVISED -									
		DATE -	REVISED -									