


DATE	
BY	
FINAL SURVEY	
NOTE BOOK	
NO.	
TEMPERATURE	
WIND	
MOON	
AREA CHECKED	

DATE	
BY	
ORIGINAL SURVEY	
NOTE BOOK	
NO.	
TEMPERATURE	
WIND	
MOON	
AREA CHECKED	

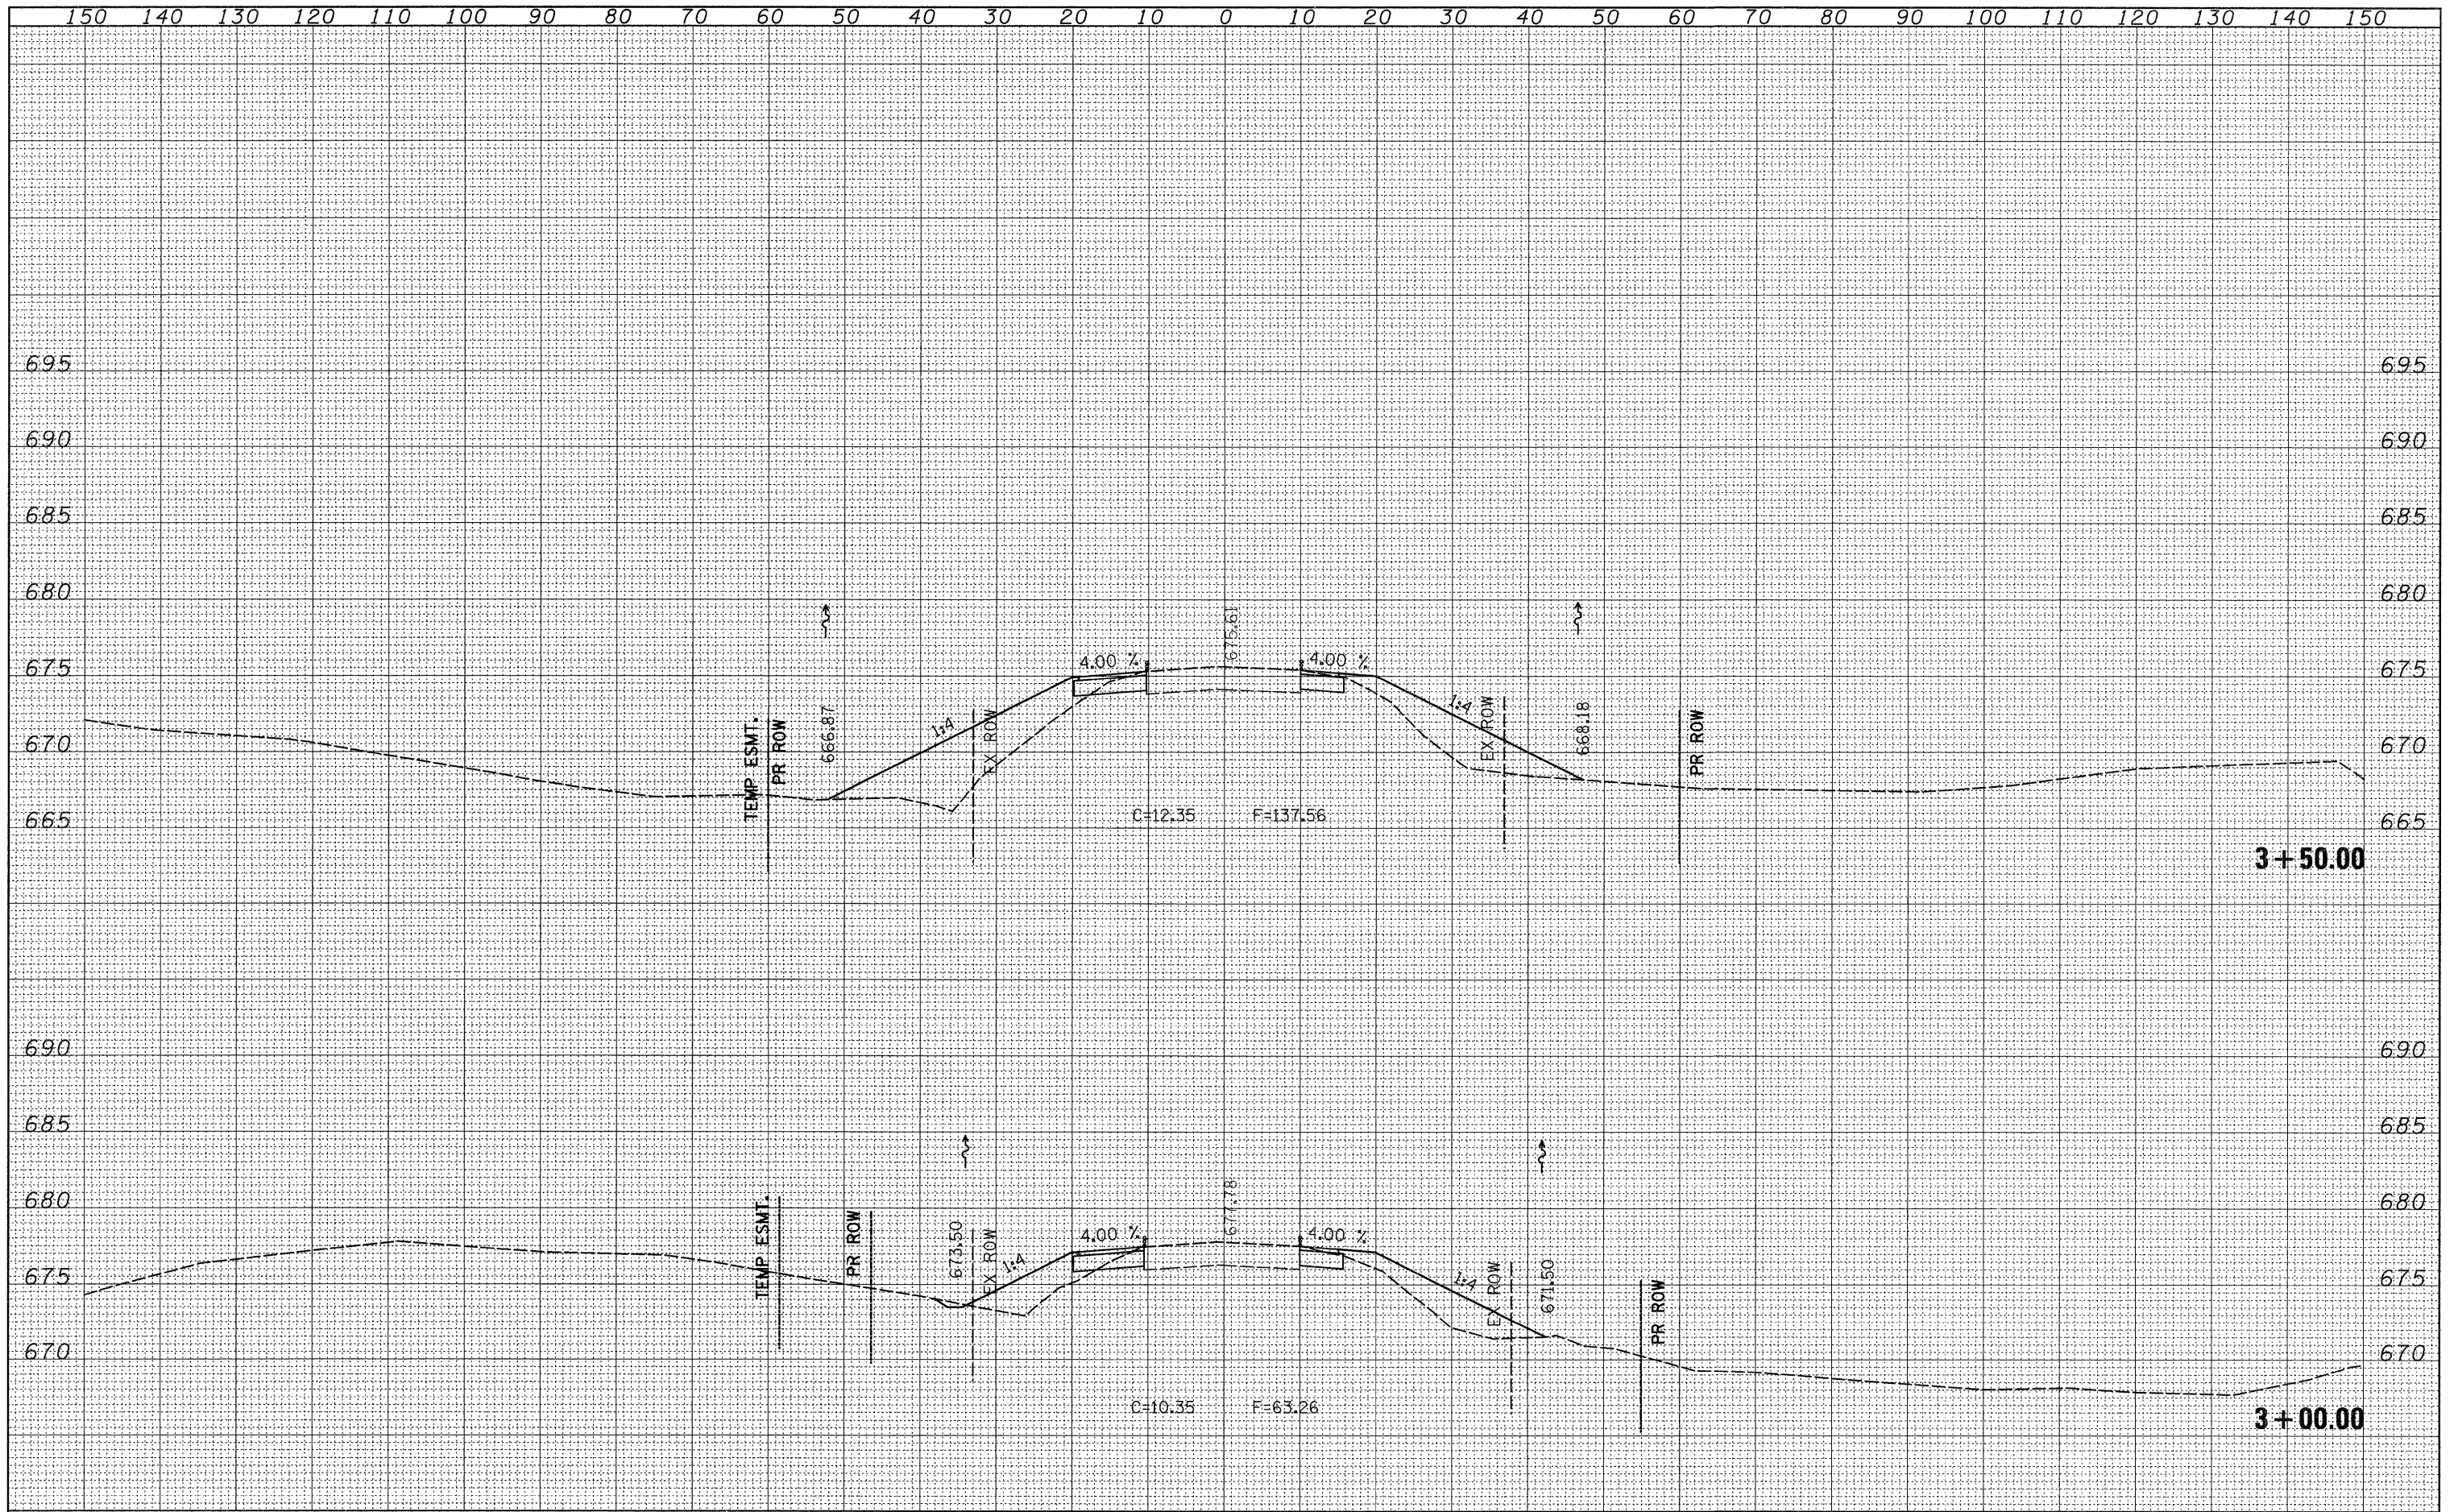

FILE NAME =	USER NAME = hensonke	DESIGNED -	REVISED -	STATE OF ILLINOIS DEPARTMENT OF TRANSPORTATION	IL 78 CROSS SECTIONS			F.A.P. RTE.	SECTION	COUNTY	TOTAL SHEETS	SHEET NO.
os\pw\work\FWIDOT\HENSONKE\dms33699\d@4787\scadgn		DRAWN -	REVISED -		642	(10,11)T	JO DAVIESS	283	126			
PLOT SCALE = 10,0000' / IN.		CHECKED -	REVISED -		CONTRACT NO. 64D07							
PLOT DATE = Tue Sep 30 11:58:57 2008		DATE -	REVISED -		SCALE:	SHEET NO.	OF SHEETS	STA. 3+00.00	TO STA. 3+50.00	FED. ROAD DIST. NO.	ILLINOIS FED. AID PROJECT	