


FINAL SURVEY	DATE
SURVEYED	BY
NOTE BOOK	
TEMPLATE	
AREAS	
CHECKED	
NO.	

ORIGINAL SURVEY	DATE
SURVEYED	BY
NOTE BOOK	
TEMPLATE	
AREAS	
CHECKED	
NO.	

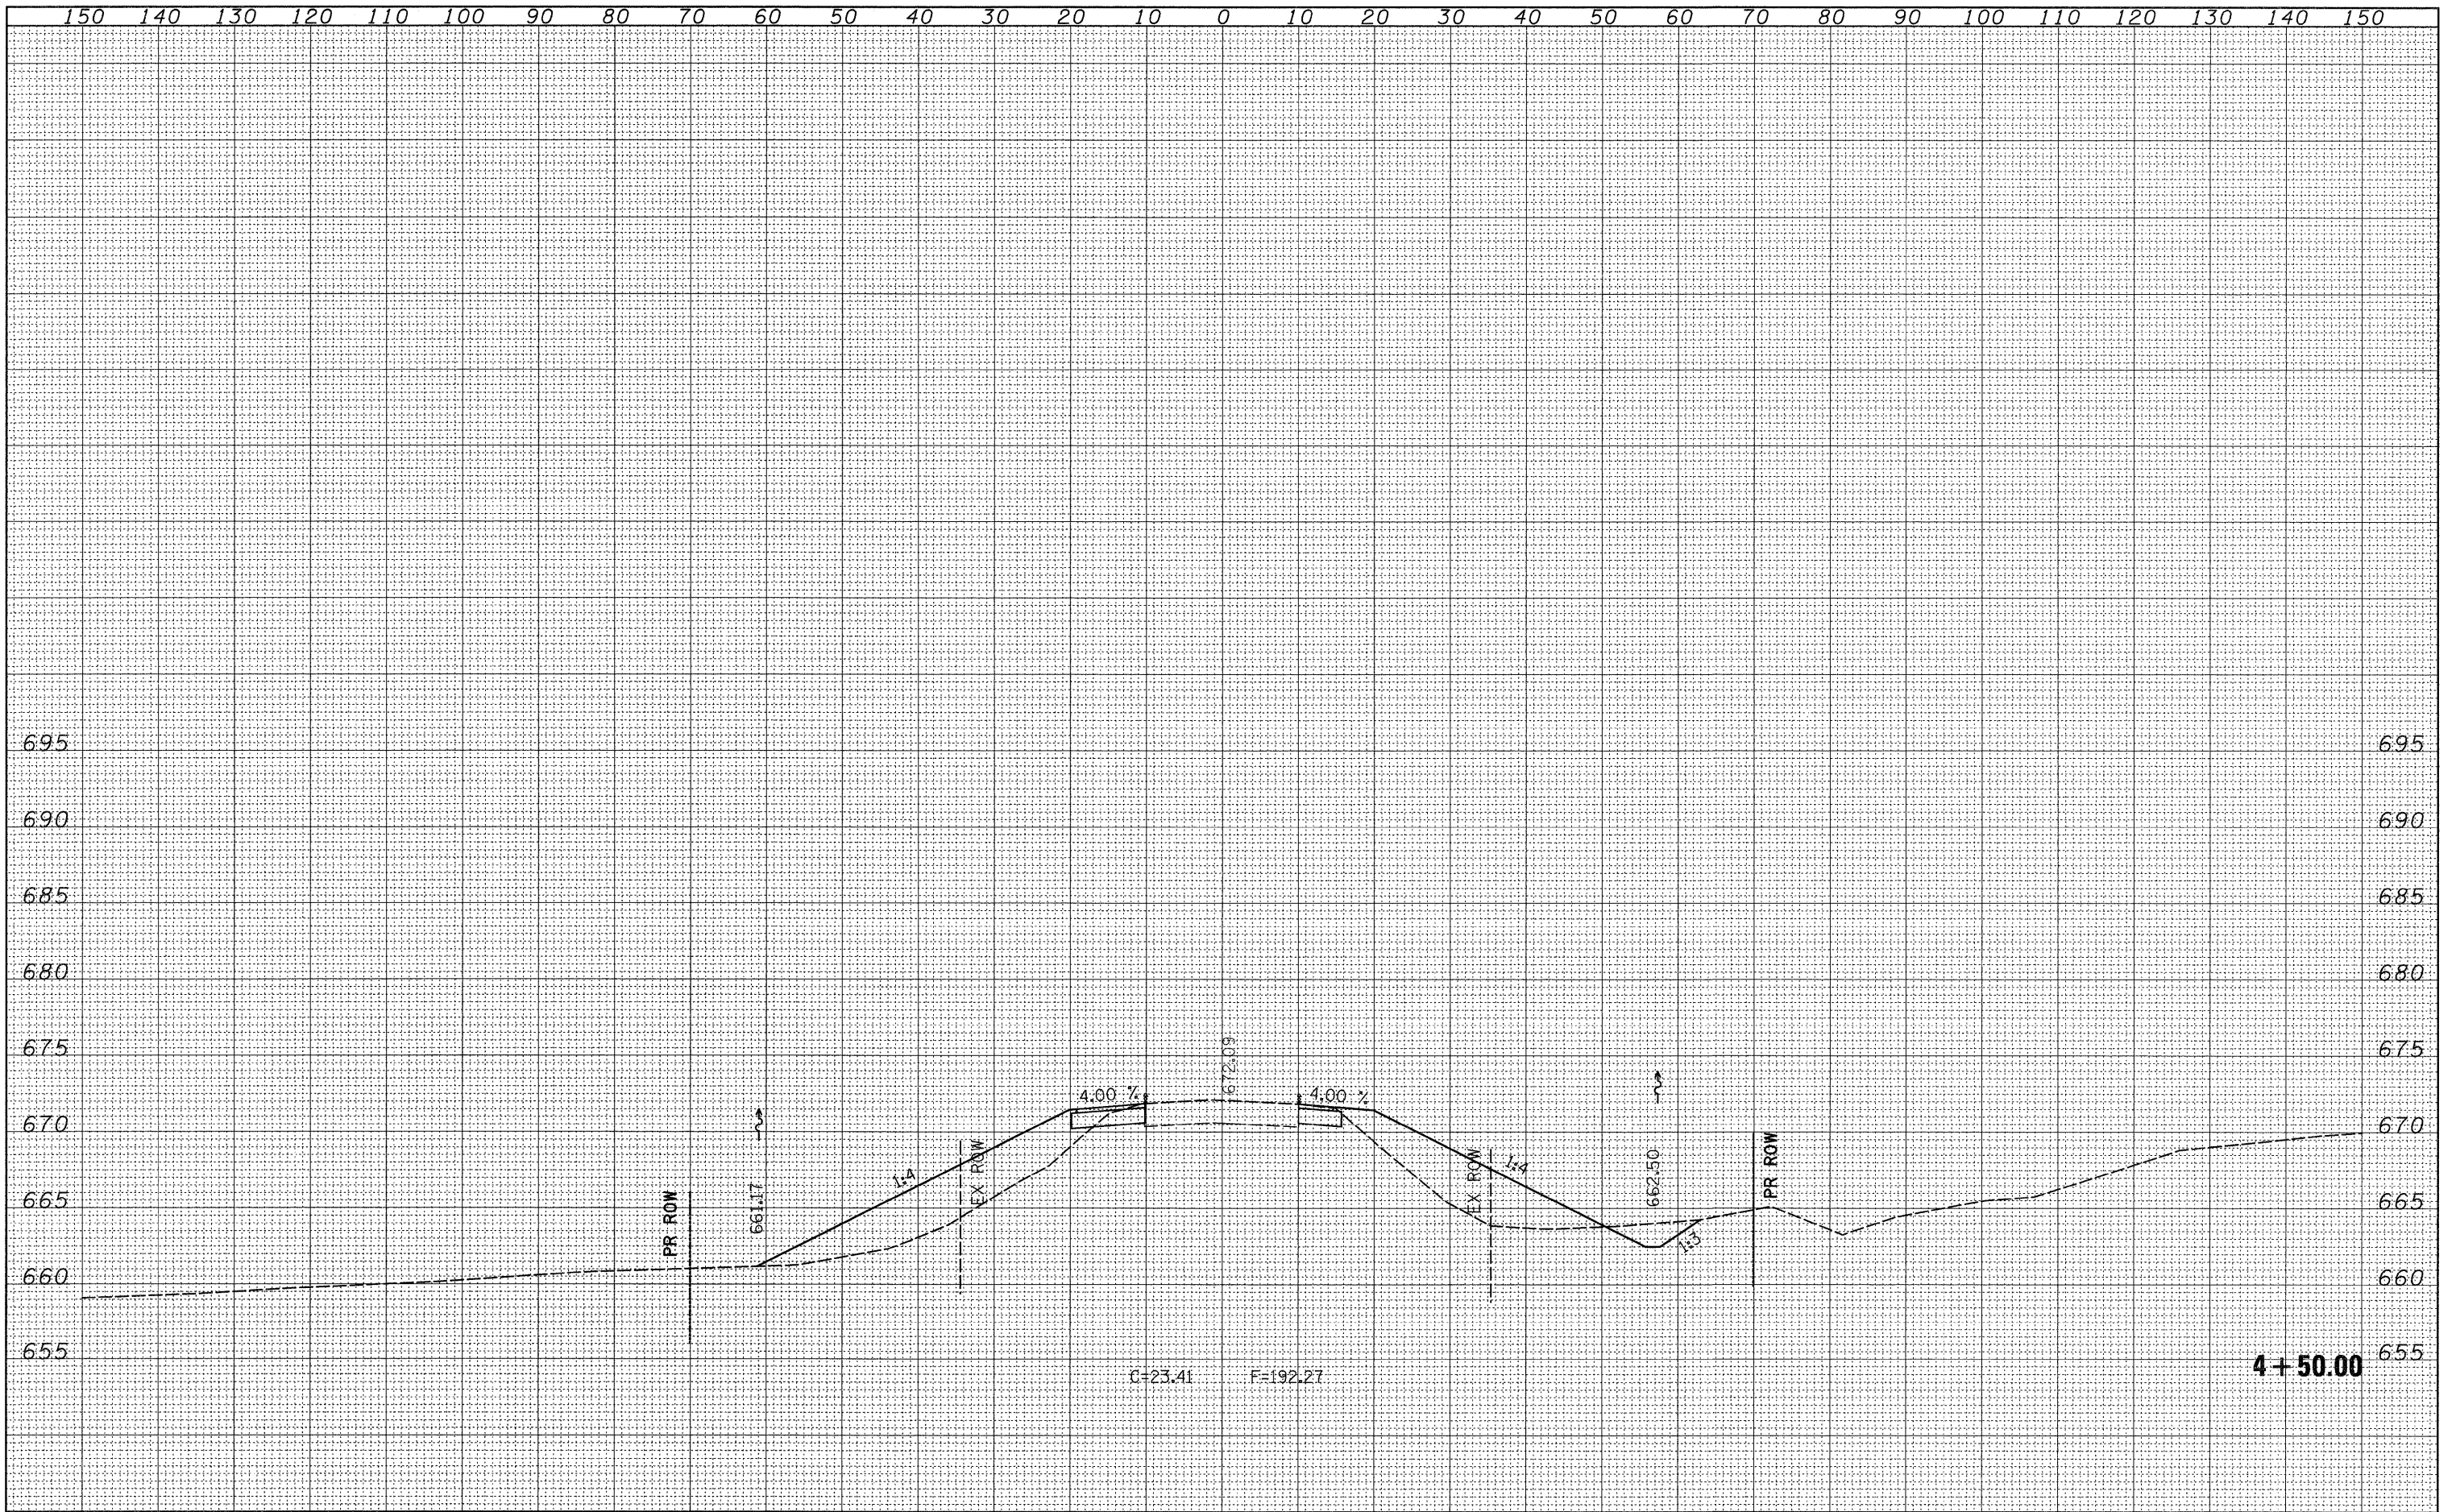

FILE NAME =	USER NAME = hensonke	DESIGNED -	REVISED -	<b>STATE OF ILLINOIS</b> <b>DEPARTMENT OF TRANSPORTATION</b>	<b>IL 78 CROSS SECTIONS</b>				F.A.P. RTE.	SECTION	COUNTY	TOTAL SHEETS	SHEET NO.
ct:\pw_work\PWIDOT\HENSONKE\dms33699\d04787.scdgn	PLOT SCALE = 10,0000' / IN.	DRAWN -	REVISED -						642	(10,11)T	JO DAVIESS	283	128
PLOT DATE = Tue Sep 30 11:58:58 2008	DATE -	CHECKED -	REVISED -		CONTRACT NO. 64D07								
					SCALE:	SHEET NO.	OF SHEETS	STA. 4+50.00	TO STA. 4+50.00	FED. ROAD DIST. NO.	ILLINOIS FED. AID PROJECT		