


DATE	
BY	
FINAL SURVEY	
SURVEYED	
NOTE BOOK	
NO.	
TEMPLATE	
AREAS	
CHECKED	

DATE	
BY	
ORIGINAL SURVEY	
SURVEYED	
NOTE BOOK	
NO.	
TEMPLATE	
AREAS	
CHECKED	

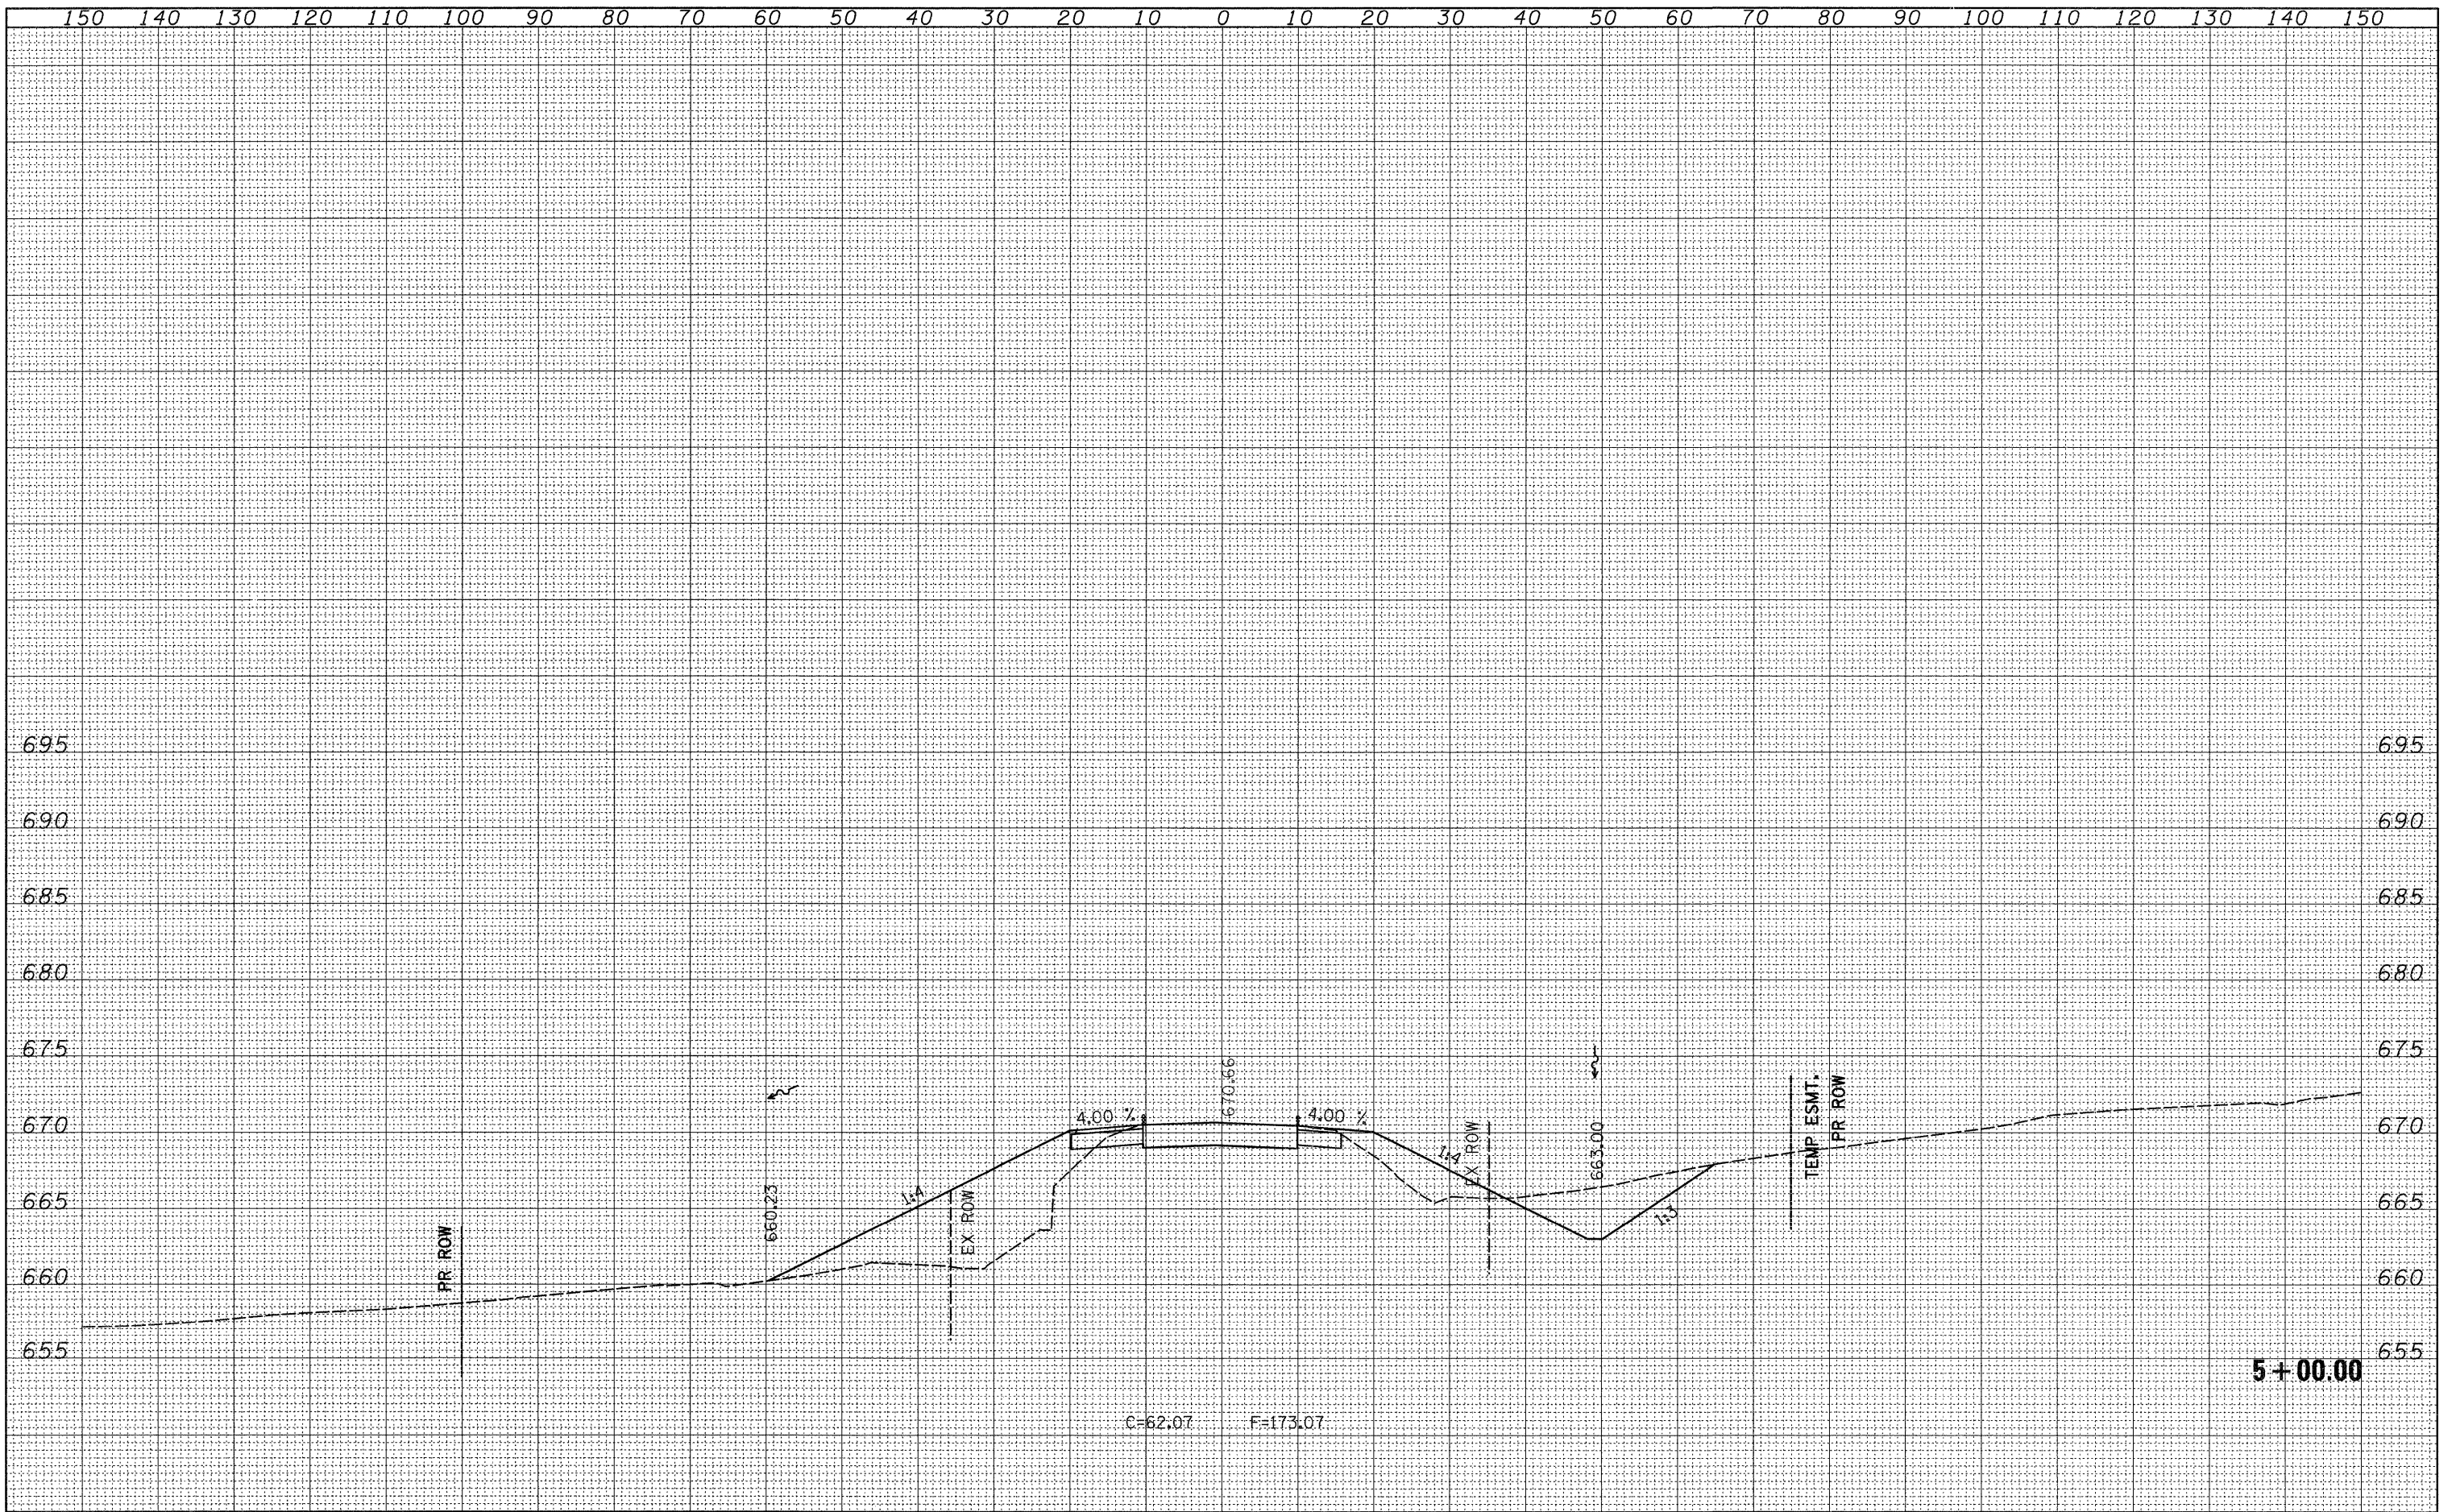

FILE NAME =	USER NAME = hensonke	DESIGNED -	REVISED -	<b>STATE OF ILLINOIS</b> <b>DEPARTMENT OF TRANSPORTATION</b>	<b>IL 78 CROSS SECTIONS</b>			F.A.P. RTE.	SECTION	COUNTY	TOTAL SHEETS	SHEET NO.
ct:\pw_work\PM\1001\HENSONKE\dms33699\d04707.xsdgn	PLOT SCALE = 10,0000' / IN.	DRAWN -	REVISED -					642	(10,11)T	JO DAVIESS	283	130
	PLOT DATE = Tue Sep 30 11:58:59 2008	CHECKED -	REVISED -					CONTRACT NO. 64D07				
		DATE -	REVISED -					ILLINOIS FED. AID PROJECT				
				SCALE:	SHEET NO.	OF	SHEETS	STA. 5+00.00	TO STA. 5+00.00			