


FINAL SURVEY	SURVEYED	BY	DATE
NOTE BOOK	POSTED		
NO.	AREAS CHECKED		

ORIGINAL SURVEY	SURVEYED	BY	DATE
NOTE BOOK	POSTED		
NO.	AREAS CHECKED		

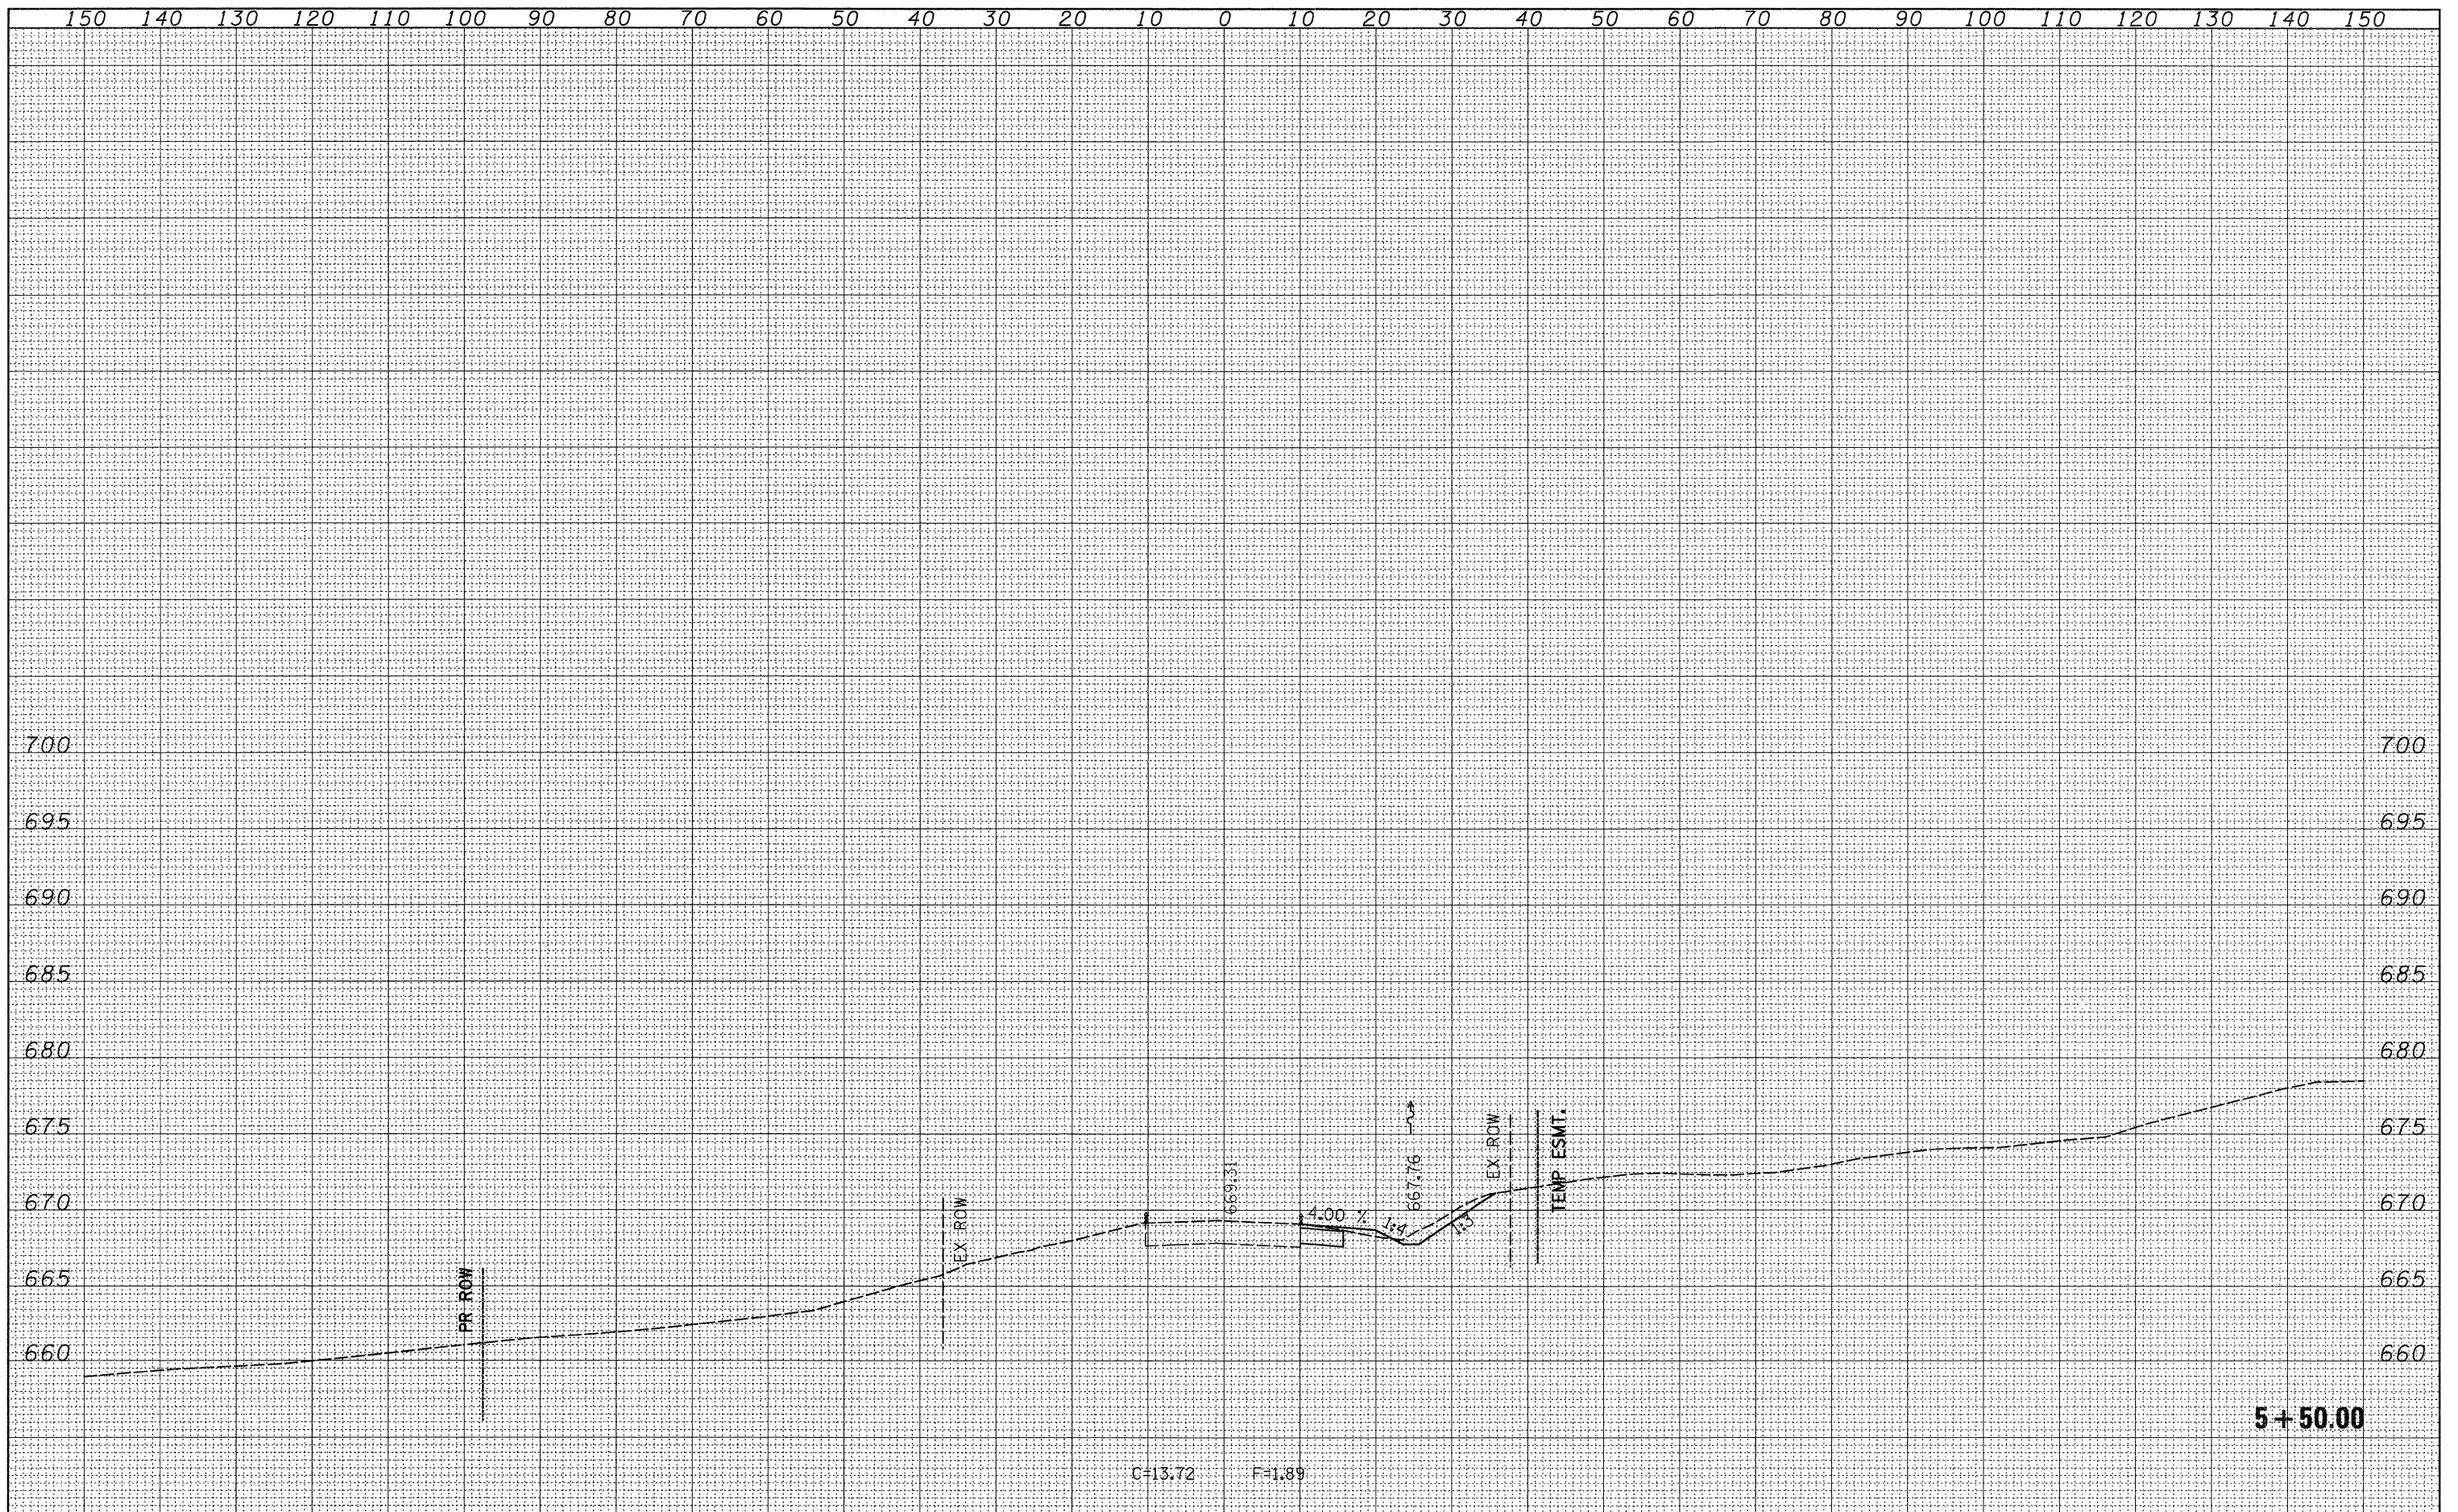

FILE NAME =	USER NAME = hensanke	DESIGNED -	REVISED -	STATE OF ILLINOIS DEPARTMENT OF TRANSPORTATION	IL 78 CROSS SECTIONS	F.A.P. RTE.	SECTION	COUNTY	TOTAL SHEETS	SHEET NO.
c:\pw_work\PWIDOT\HENSONKE\dms33699\d04787.xsdgn	DRAWN -	REVISED -	642			(10,11)T	JO DAVIESS	283	132	
PLOT SCALE = 10,0000' / IN.	CHECKED -	REVISED -	CONTRACT NO. 64D07							
PLOT DATE = Tue Sep 30 11:59:00 2008	DATE -	REVISED -	FED. ROAD DIST. NO. ILLINOIS FED. AID PROJECT							
SCALE: SHEET NO. OF SHEETS STA. 5+50.00 TO STA. 5+50.00										