


FINAL SURVEY	SURVEYED	BY	DATE
NOTE BOOK NO.	TEMPLATE AREAS CHECKED		

ORIGINAL SURVEY	SURVEYED	BY	DATE
NOTE BOOK NO.	TEMPLATE AREAS CHECKED		

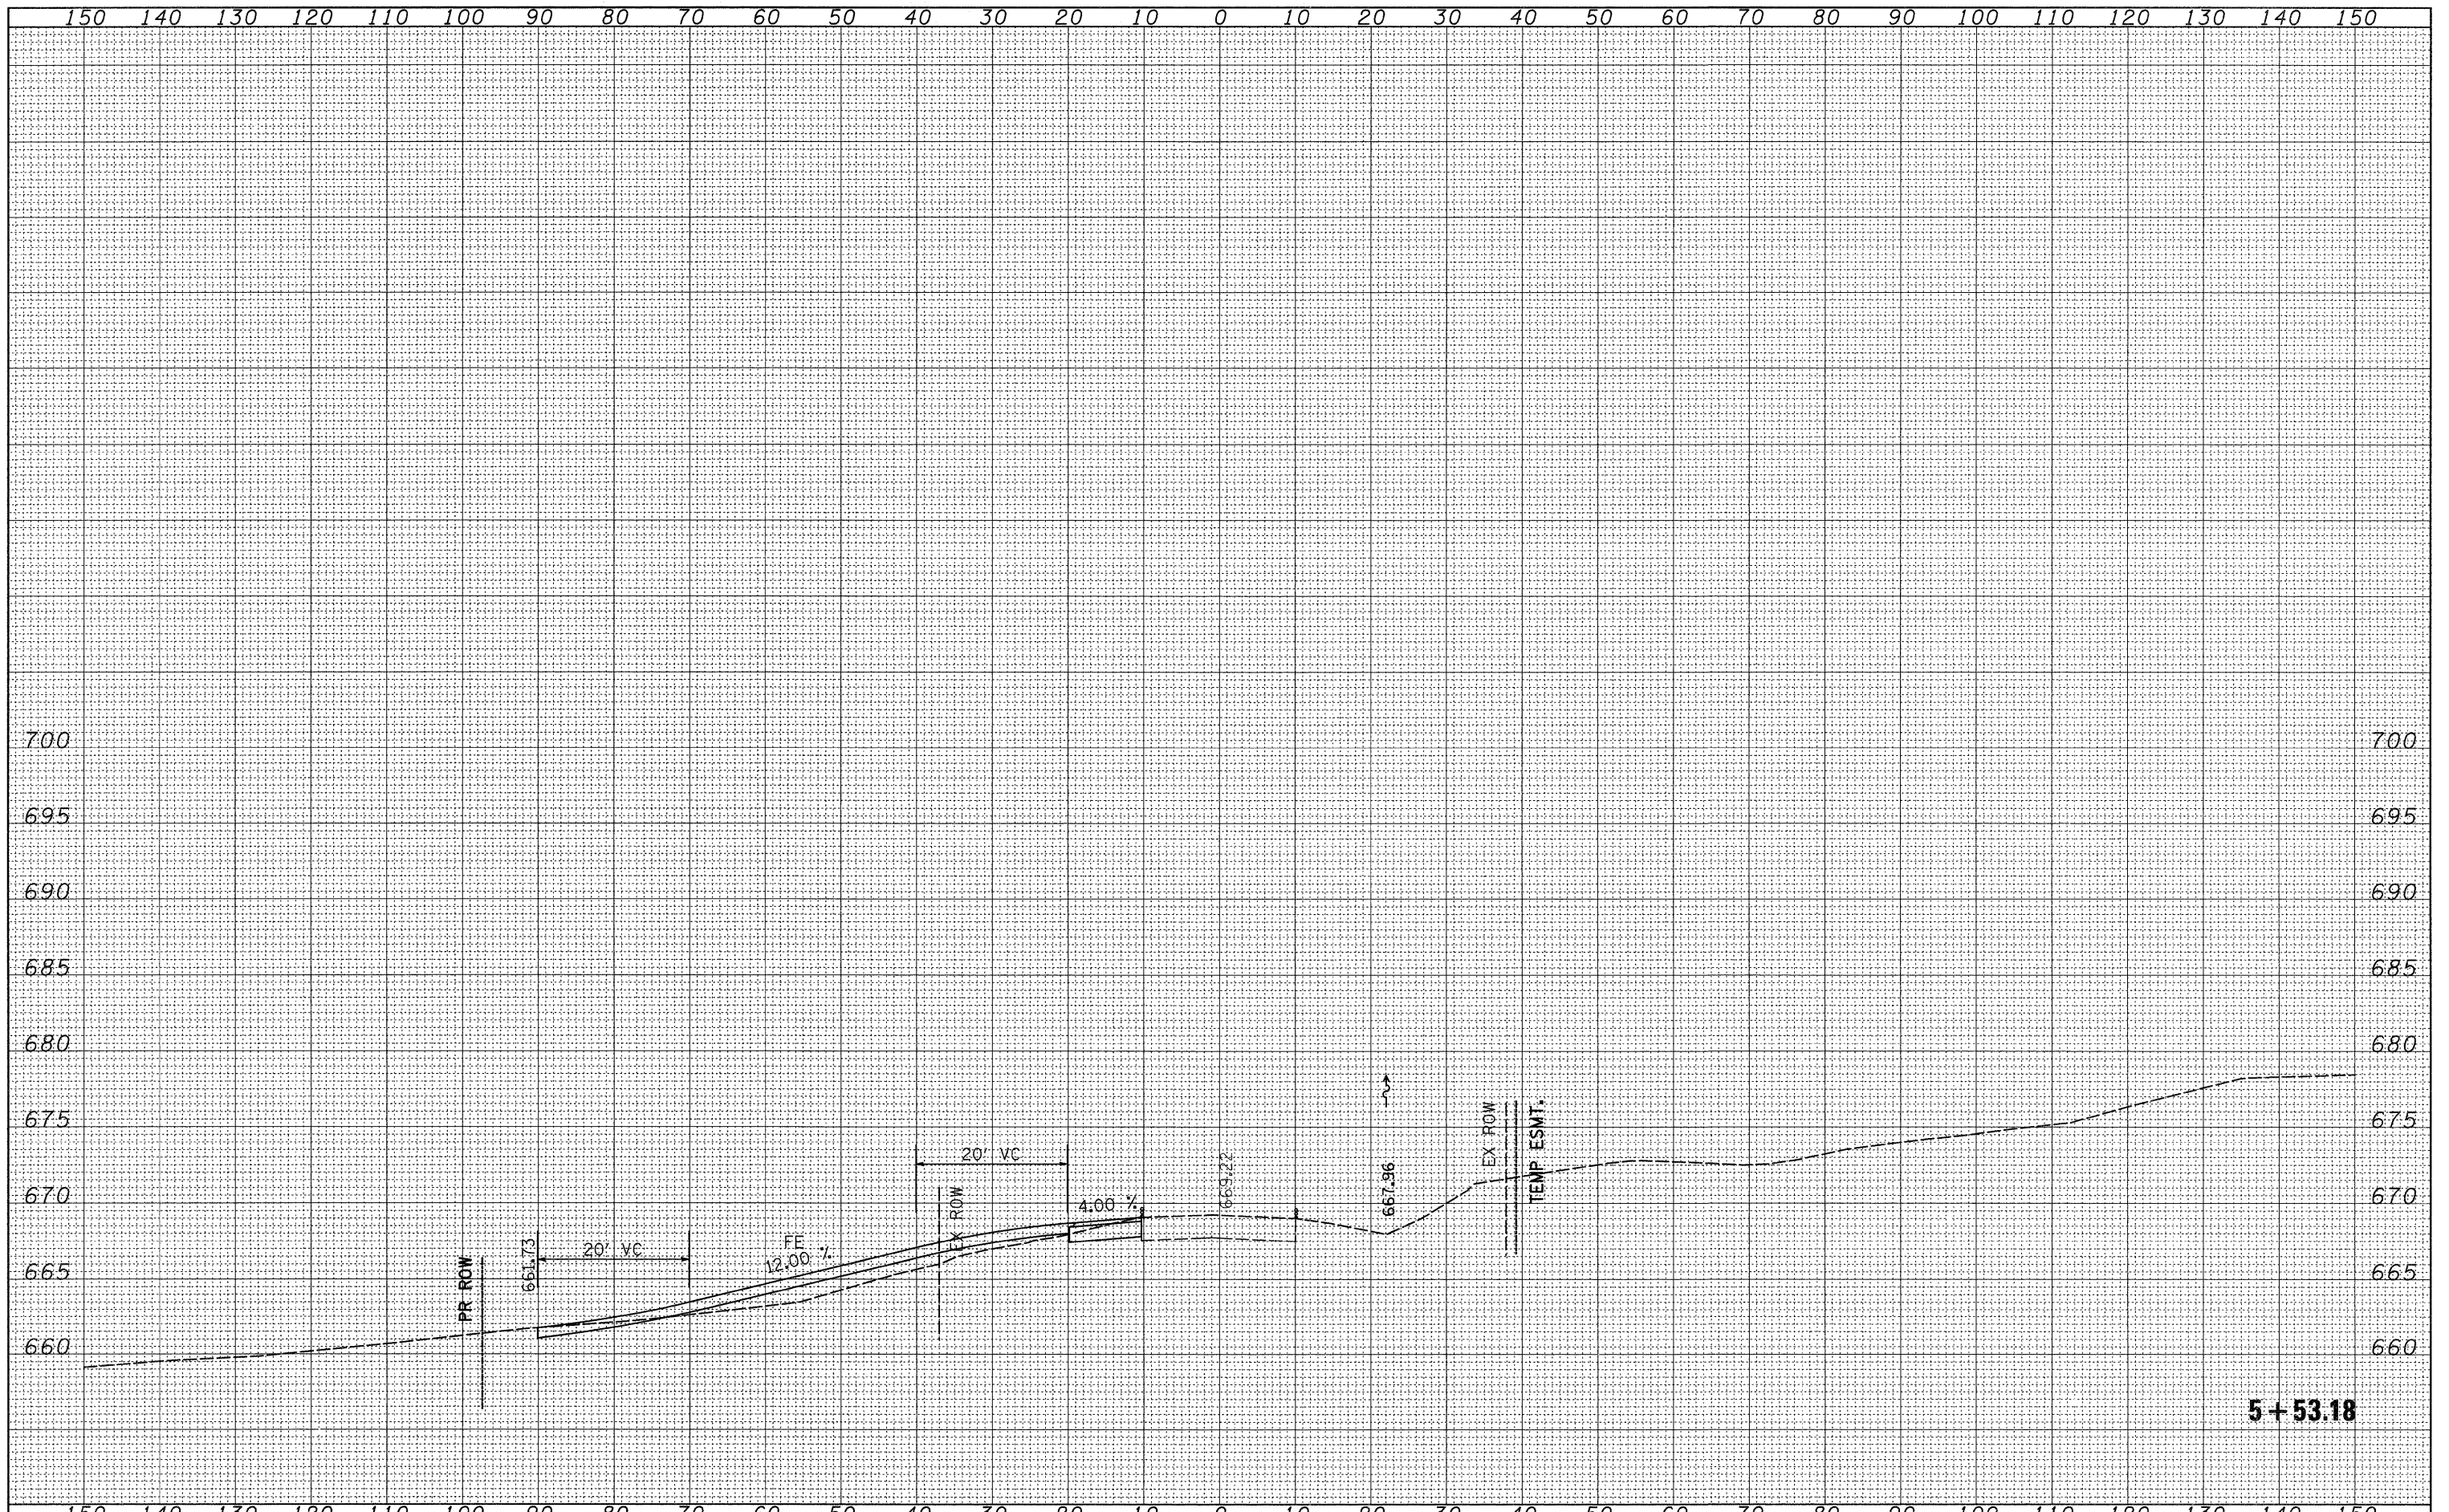

5+53.18

FILE NAME =	USER NAME = hensanke	DESIGNED -	REVISED -	STATE OF ILLINOIS DEPARTMENT OF TRANSPORTATION	IL 78 CROSS SECTIONS	F.A.P. RTE.	SECTION	COUNTY	TOTAL SHEETS	SHEET NO.
at:\pw_work\PWIDOT\HENSONKE\dms33699\d04707.xsdgn	PLOT SCALE = 10,0000' / IN.	DRAWN -	REVISED -			642	(10,11)T	JO DAVIESS	283	133
PLOT DATE = Tue Sep 30 11:54:00 2008	DATE -	CHECKED -	REVISED -			CONTRACT NO. 64D07				
		REVISI				FED. ROAD DIST. NO. ILLINOIS FED. AID PROJECT				
SCALE: SHEET NO. OF SHEETS STA. 5+53.18 TO STA. 5+53.18										