


FINAL SURVEY	SURVEYED	BY	DATE
NOTE BOOK	TEMPLATE		
NO.	AREAS CHECKED		

ORIGINAL SURVEY	SURVEYED	BY	DATE
NOTE BOOK	TEMPLATE		
NO.	AREAS CHECKED		

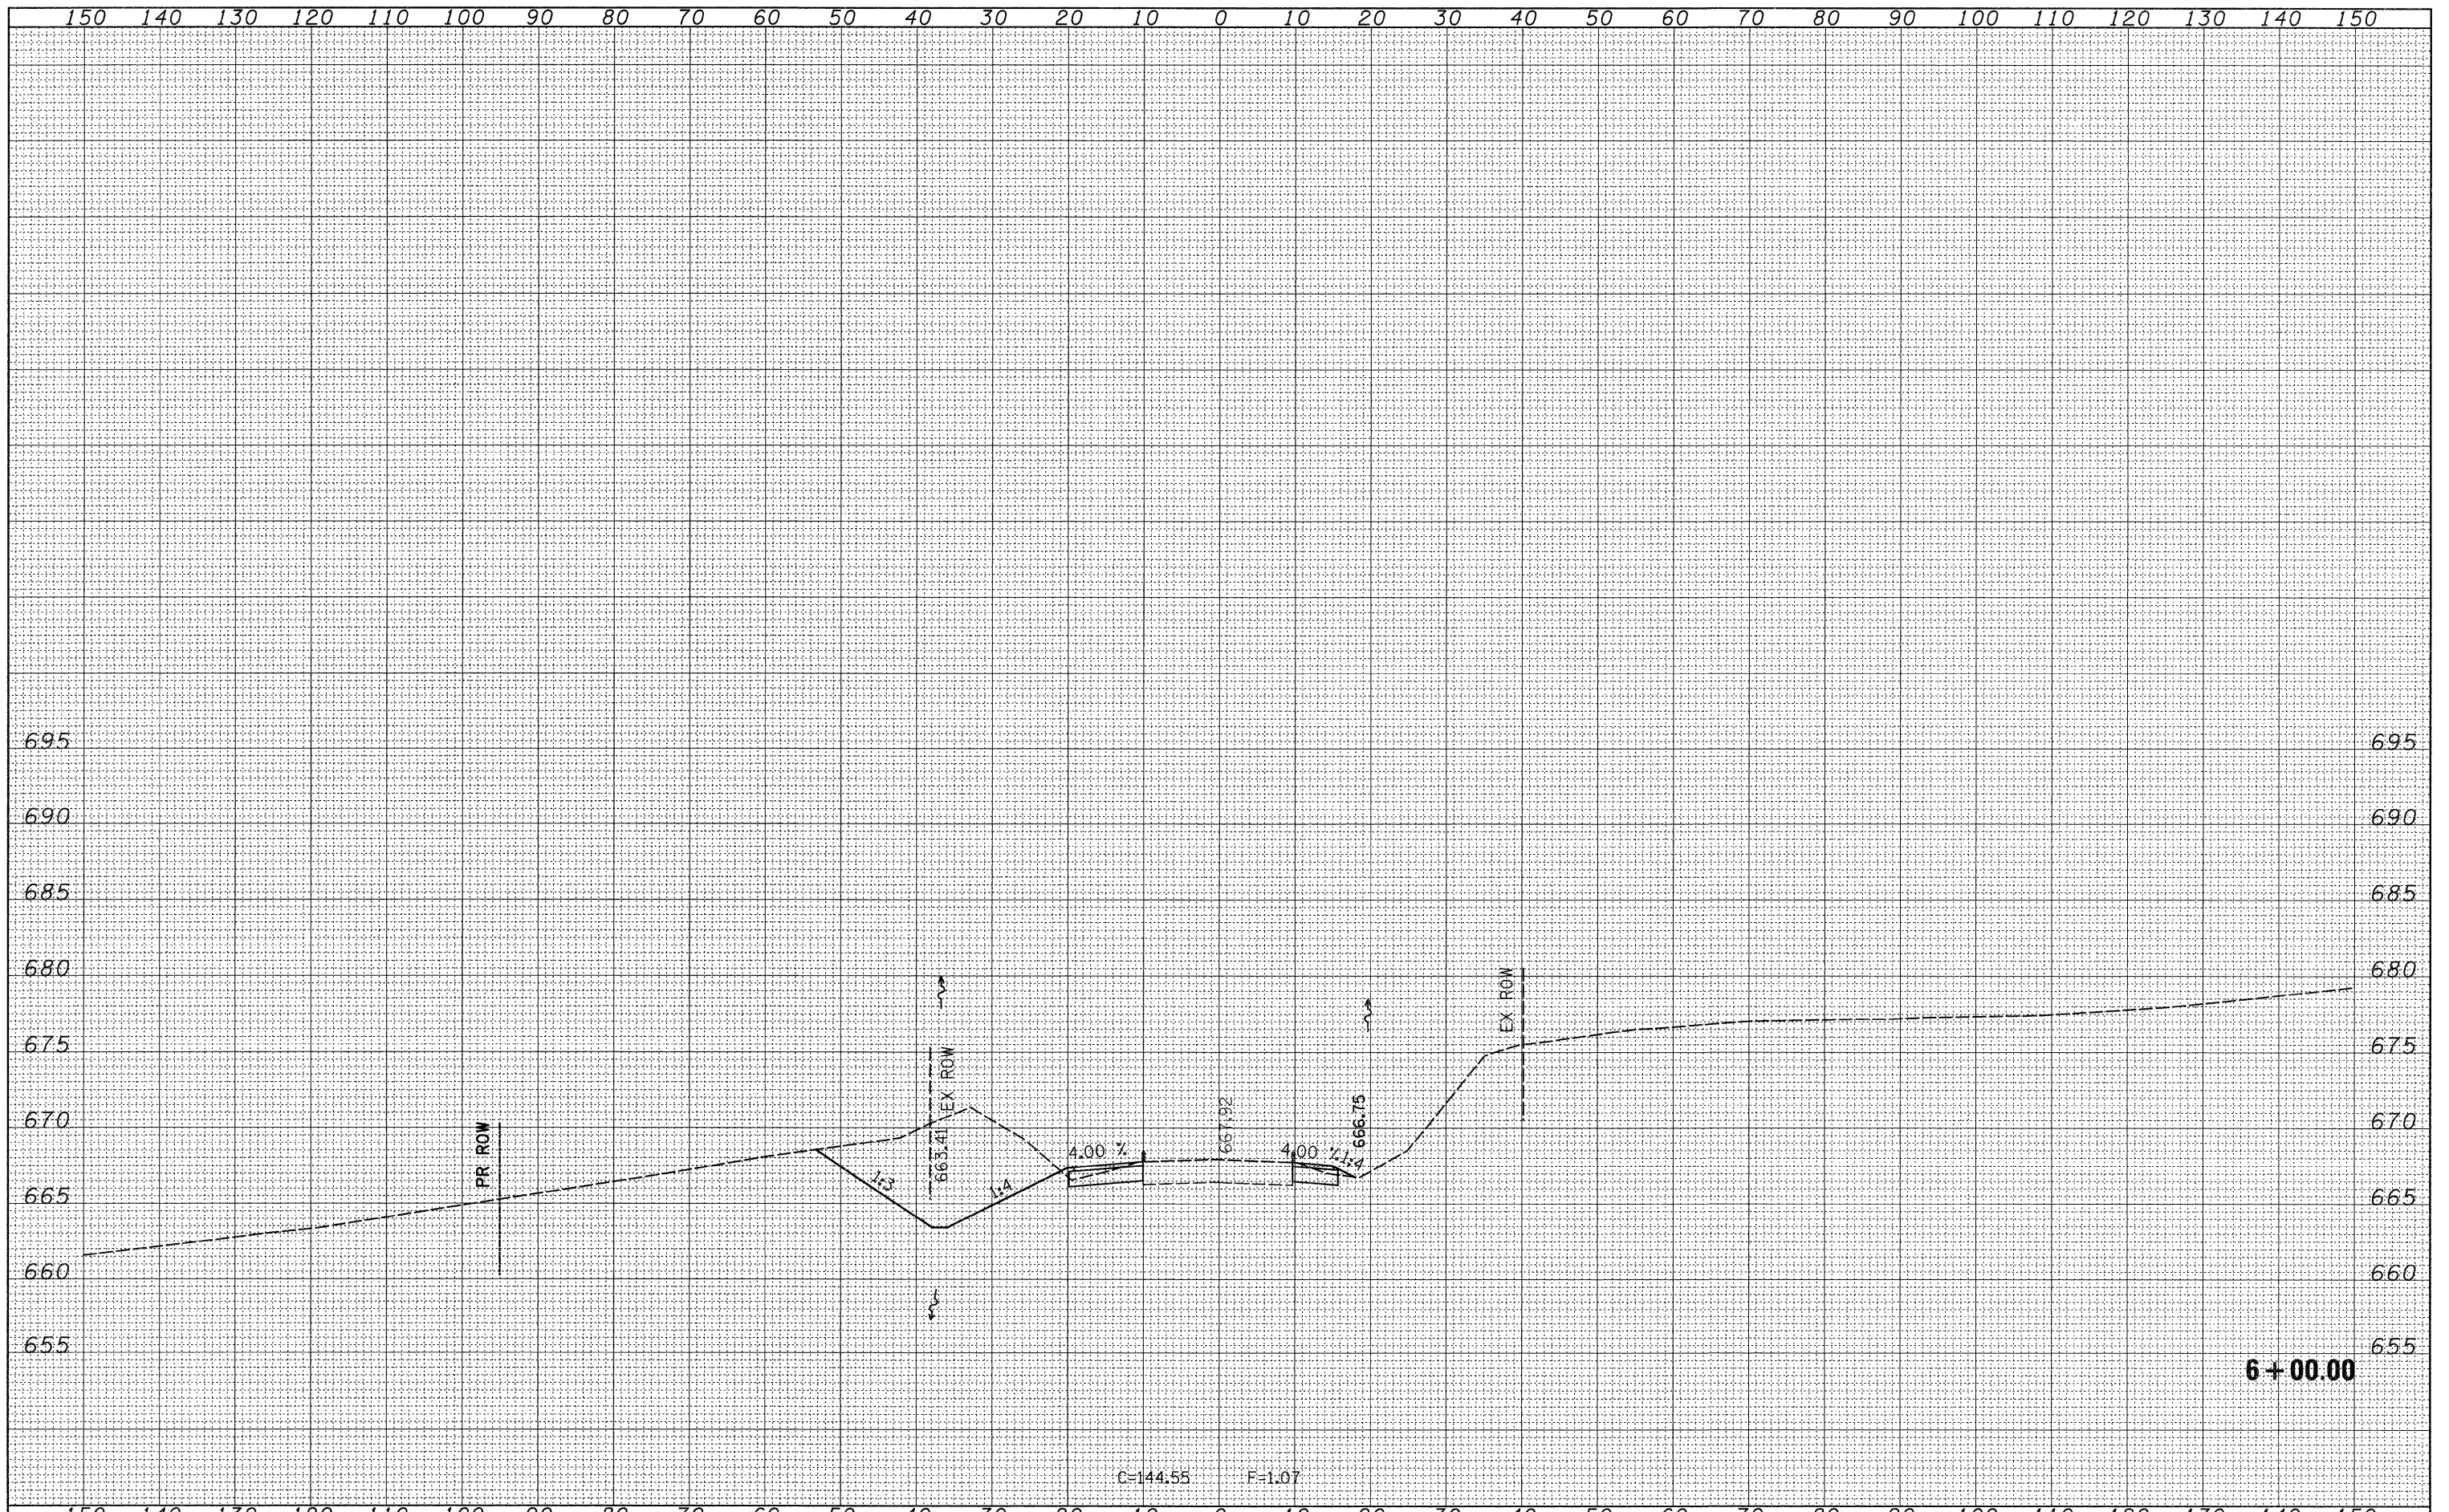

FILE NAME =	USER NAME = hensanke	DESIGNED -	REVISED -	STATE OF ILLINOIS DEPARTMENT OF TRANSPORTATION	IL 78 CROSS SECTIONS				F.A.P. RTE.	SECTION	COUNTY	TOTAL SHEETS	SHEET NO.		
c:\pw_work\PWIDOT\HENSONKE\dms33699\d04707.xsdgn		DRAWN -	REVISED -		SCALE:	SHEET NO.	OF	SHEETS	STA. 6+00.00	TO STA. 6+00.00	642	(10,11)T	JO DAVIESS	283	134
		CHECKED -	REVISED -						CONTRACT NO. 64D07						
		DATE -	REVISED -						ILLINOIS FED. AID PROJECT						