


FINAL SURVEY	NO.
SURVEYED	DATE
NOTE BOOK	BY
TEMPLATE	
AREAS CHECKED	

ORIGINAL SURVEY	NO.
SURVEYED	DATE
NOTE BOOK	BY
TEMPLATE	
AREAS CHECKED	

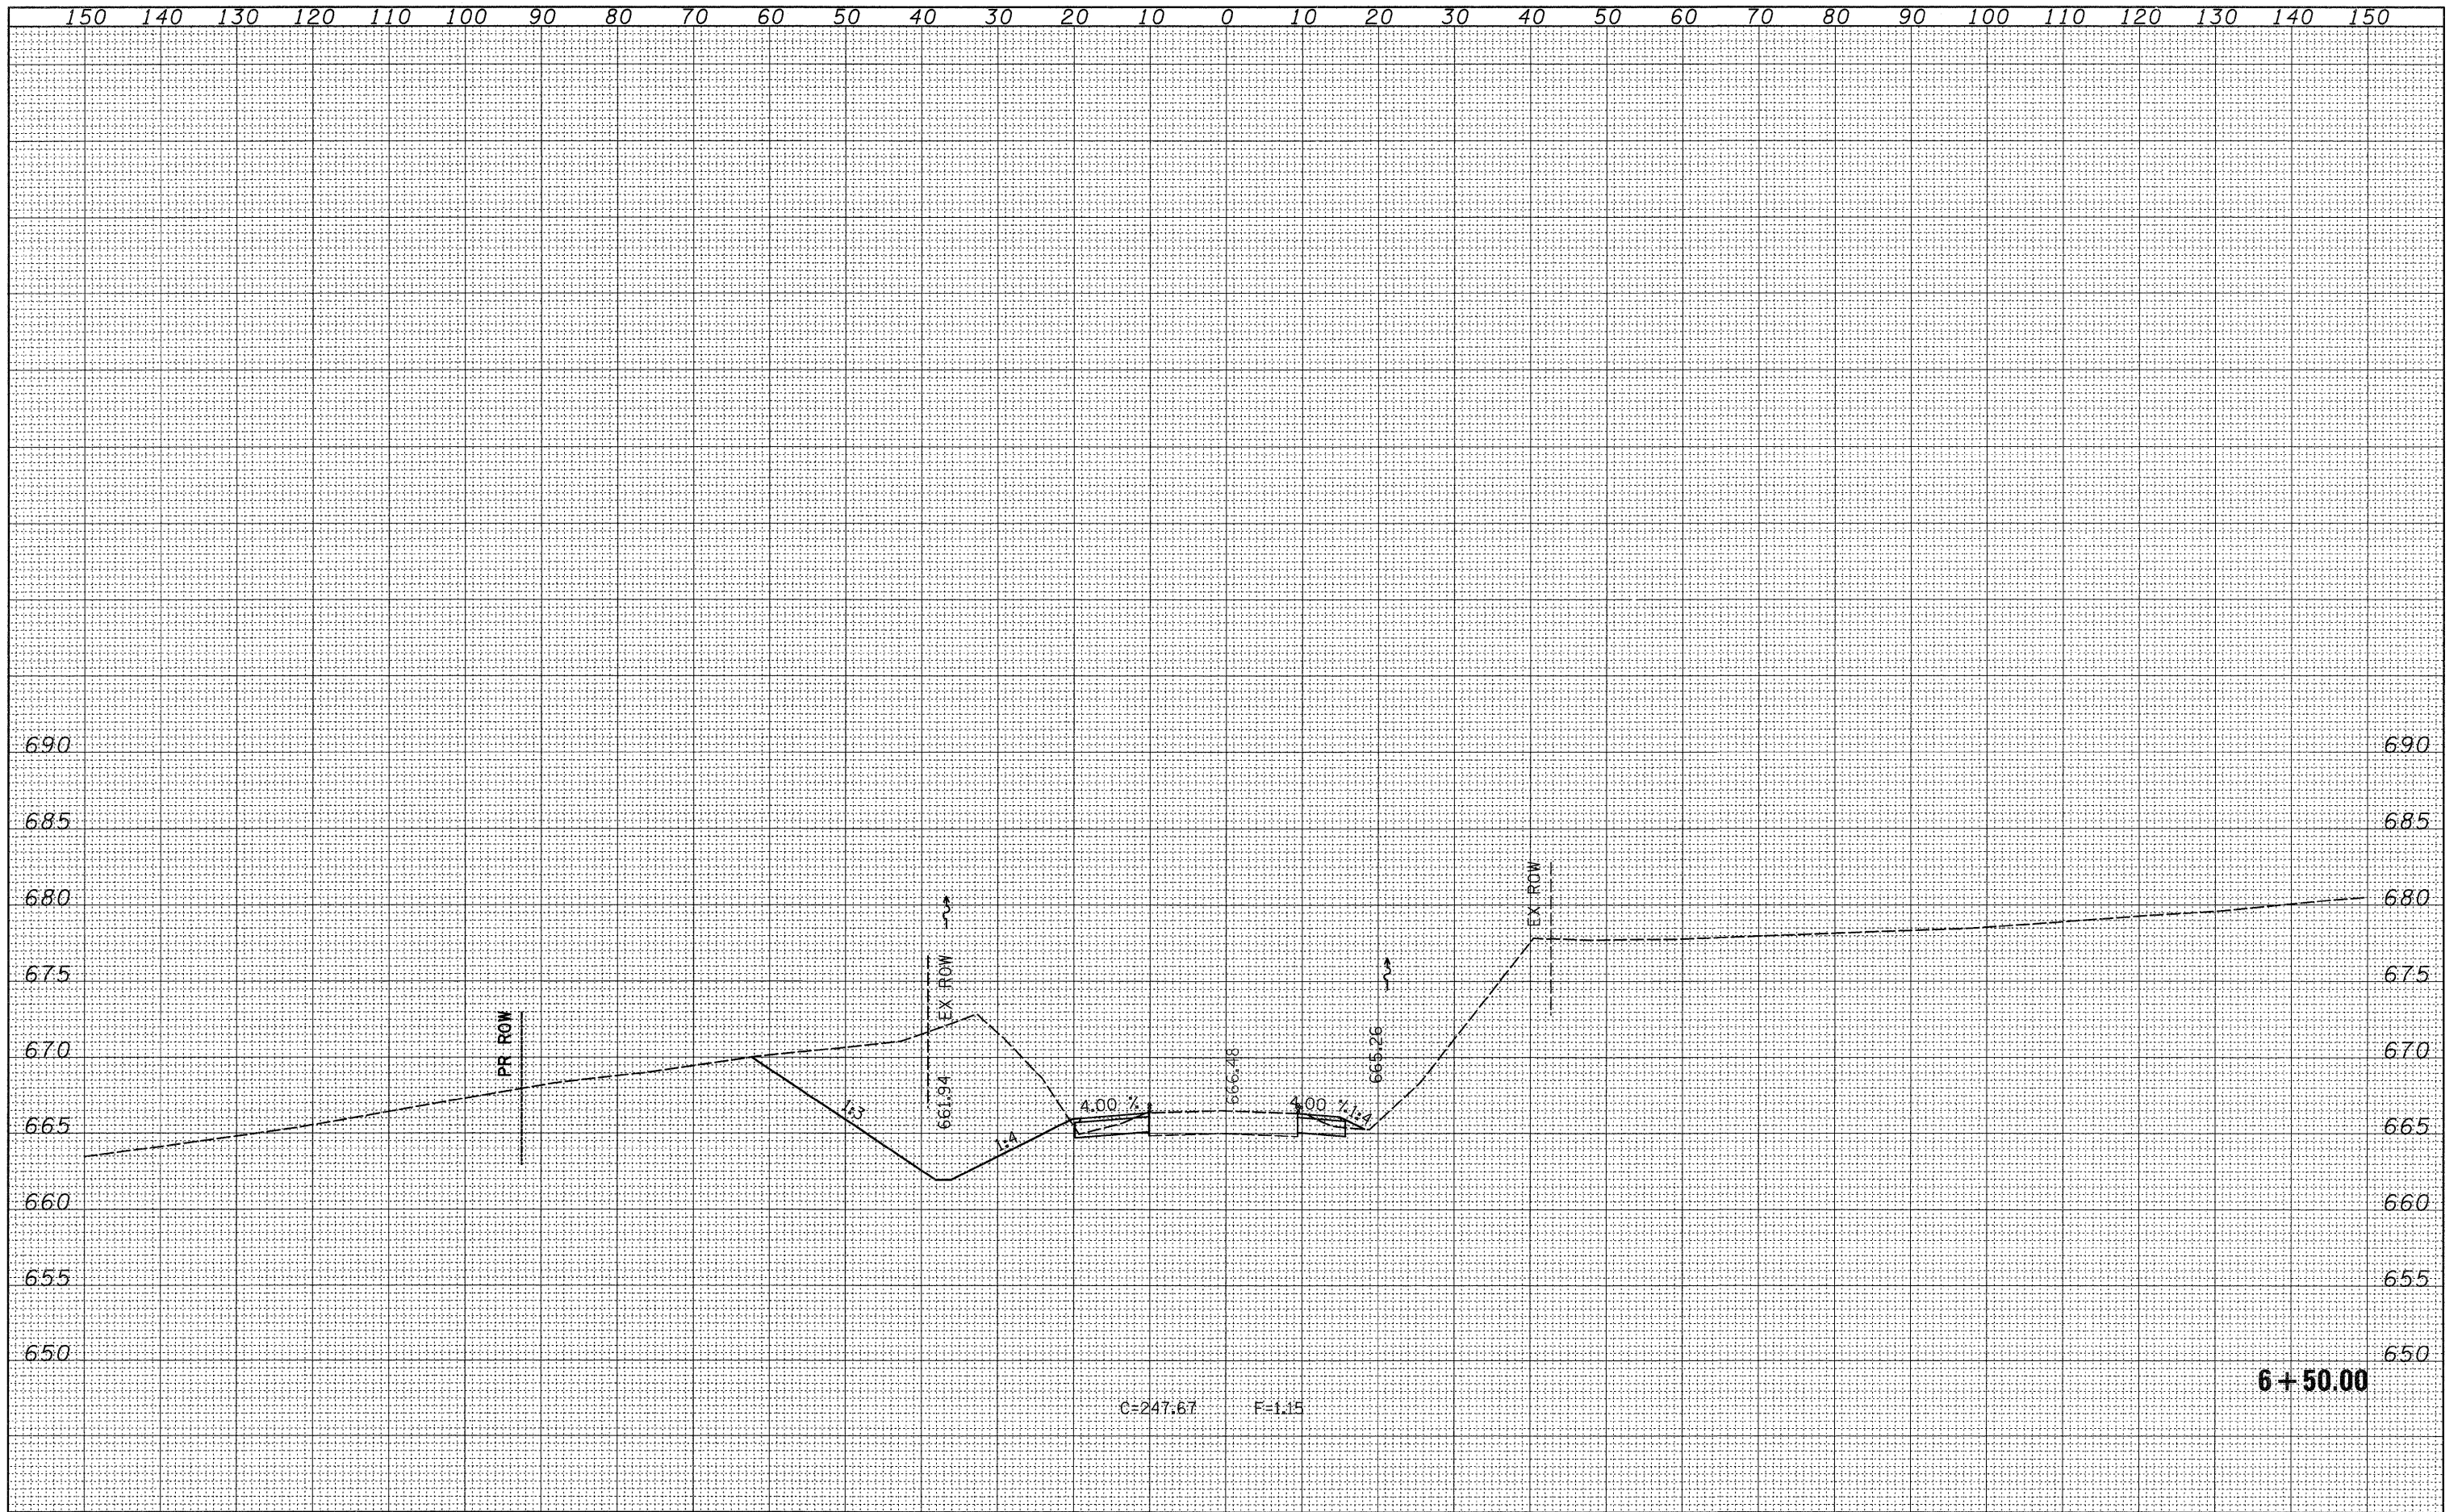

FILE NAME =	USER NAME = hensanke	DESIGNED -	REVISED -	<b>STATE OF ILLINOIS</b> <b>DEPARTMENT OF TRANSPORTATION</b>	<b>IL 78 CROSS SECTIONS</b>				F.A.P. RTE.	SECTION	COUNTY	TOTAL SHEETS	SHEET NO.
c:\pwork\PWID01\HENSONKE\dms33699\d24787.xsdgn		DRAWN -	REVISED -						642	(10,11)T	JO DAVIESS	283	135
PLOT SCALE = 10,0000' / IN.		CHECKED -	REVISED -						CONTRACT NO. 64D07				
PLOT DATE = Tue Sep 30 11:59:01 2008		DATE -	REVISED -						FED. ROAD DIST. NO. ILLINOIS FED. AID PROJECT				
				SCALE:	SHEET NO.	OF	SHEETS	STA. 6+50.00	TO STA. 6+50.00				