


DATE	
BY	
FINAL SURVEY NO.	
SURVEYED SURVEY NO.	
NOTE BOOK NO.	
TEMPLATE AREAS CHECKED	

DATE	
BY	
ORIGINAL SURVEY NO.	
SURVEYED SURVEY NO.	
NOTE BOOK NO.	
TEMPLATE AREAS CHECKED	

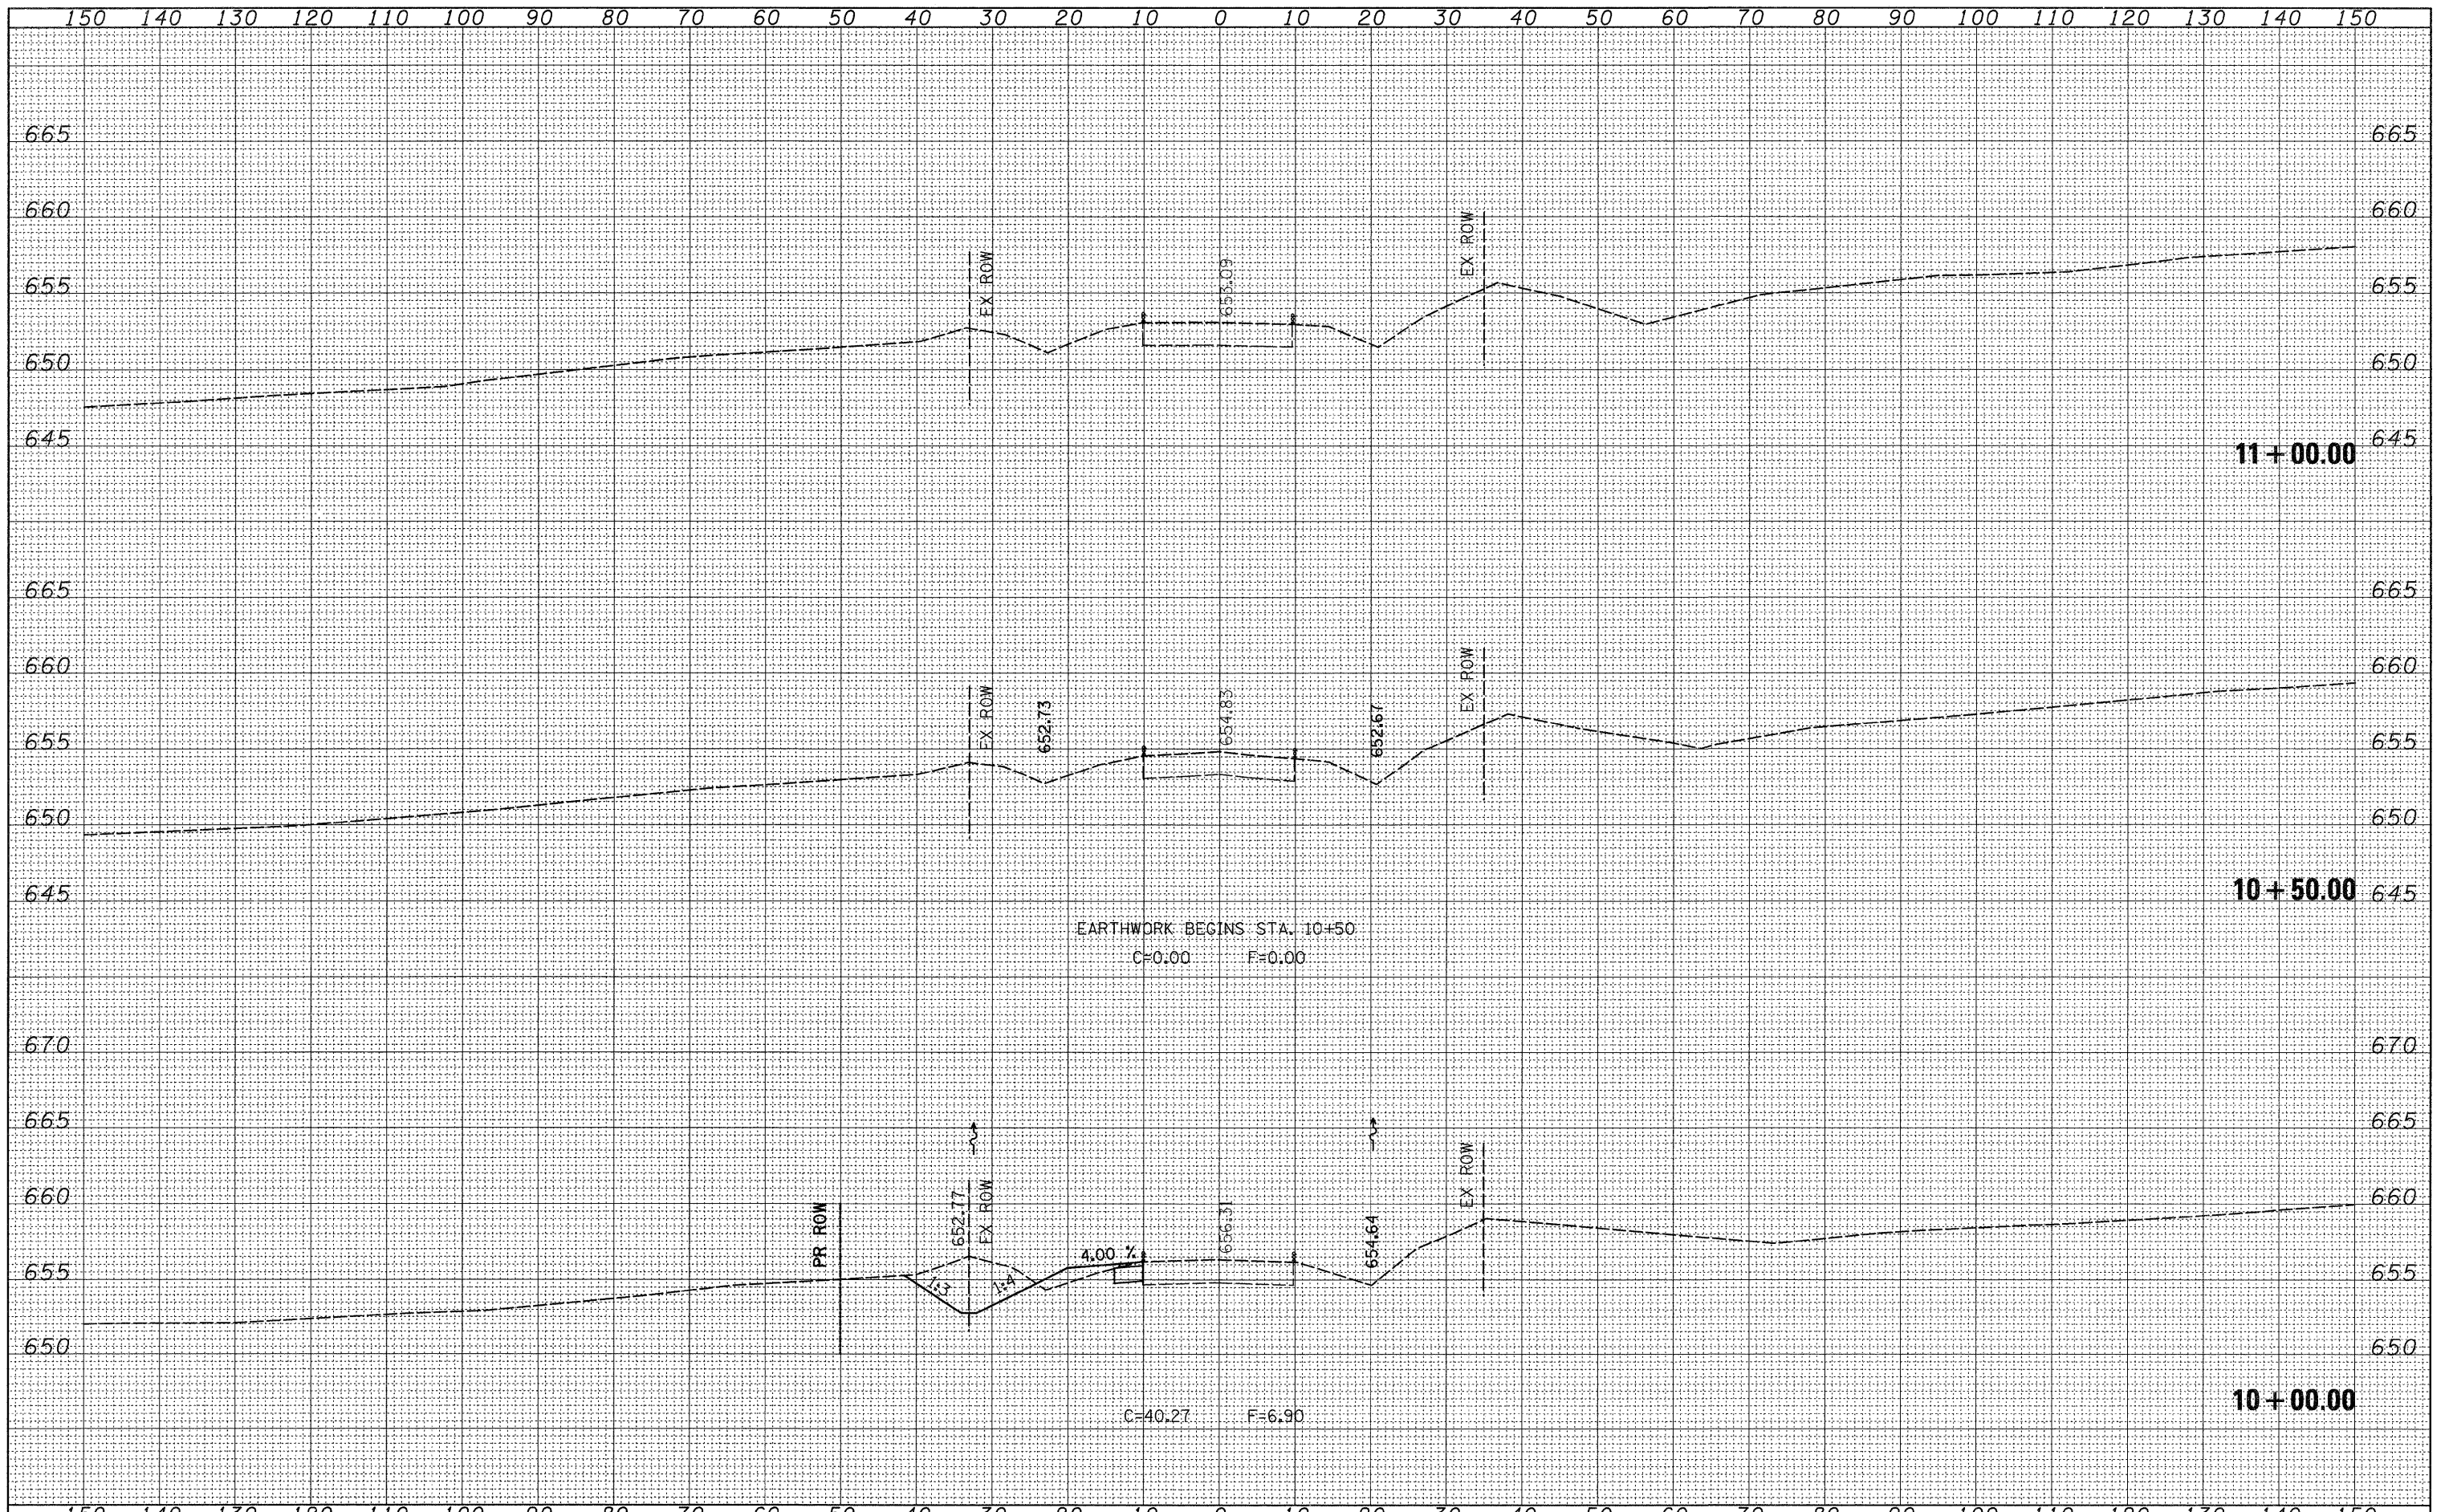

FILE NAME =	USER NAME = hensonke	DESIGNED -	REVISED -	STATE OF ILLINOIS DEPARTMENT OF TRANSPORTATION	IL 78 CROSS SECTIONS SCALE: SHEET NO. OF SHEETS STA. 10+00.00 TO STA. 11+00.00			F.A.P. RTE.	SECTION	COUNTY	TOTAL SHEETS	SHEET NO.
0:\pw_work\PW100T\HENSONKE\dms33699\d04707.xsdgn		DRAWN -	REVISED -					642	(10,11)T	JO DAVIESS	283	139
PLOT SCALE = 10.0000' / IN.		CHECKED -	REVISED -					CONTRACT NO. 64D07				
PLOT DATE = Tue Sep 30 11:59:03 2008		DATE -	REVISED -					FED. ROAD DIST. NO. ILLINOIS FED. AID PROJECT				