


DATE	
BY	
FINAL SURVEY	
REVISION	
NOTE BOOK	
TEMPLATE	
AREAS CHECKED	
NO.	

DATE	
BY	
ORIGINAL SURVEY	
REVISION	
NOTE BOOK	
TEMPLATE	
AREAS CHECKED	
NO.	

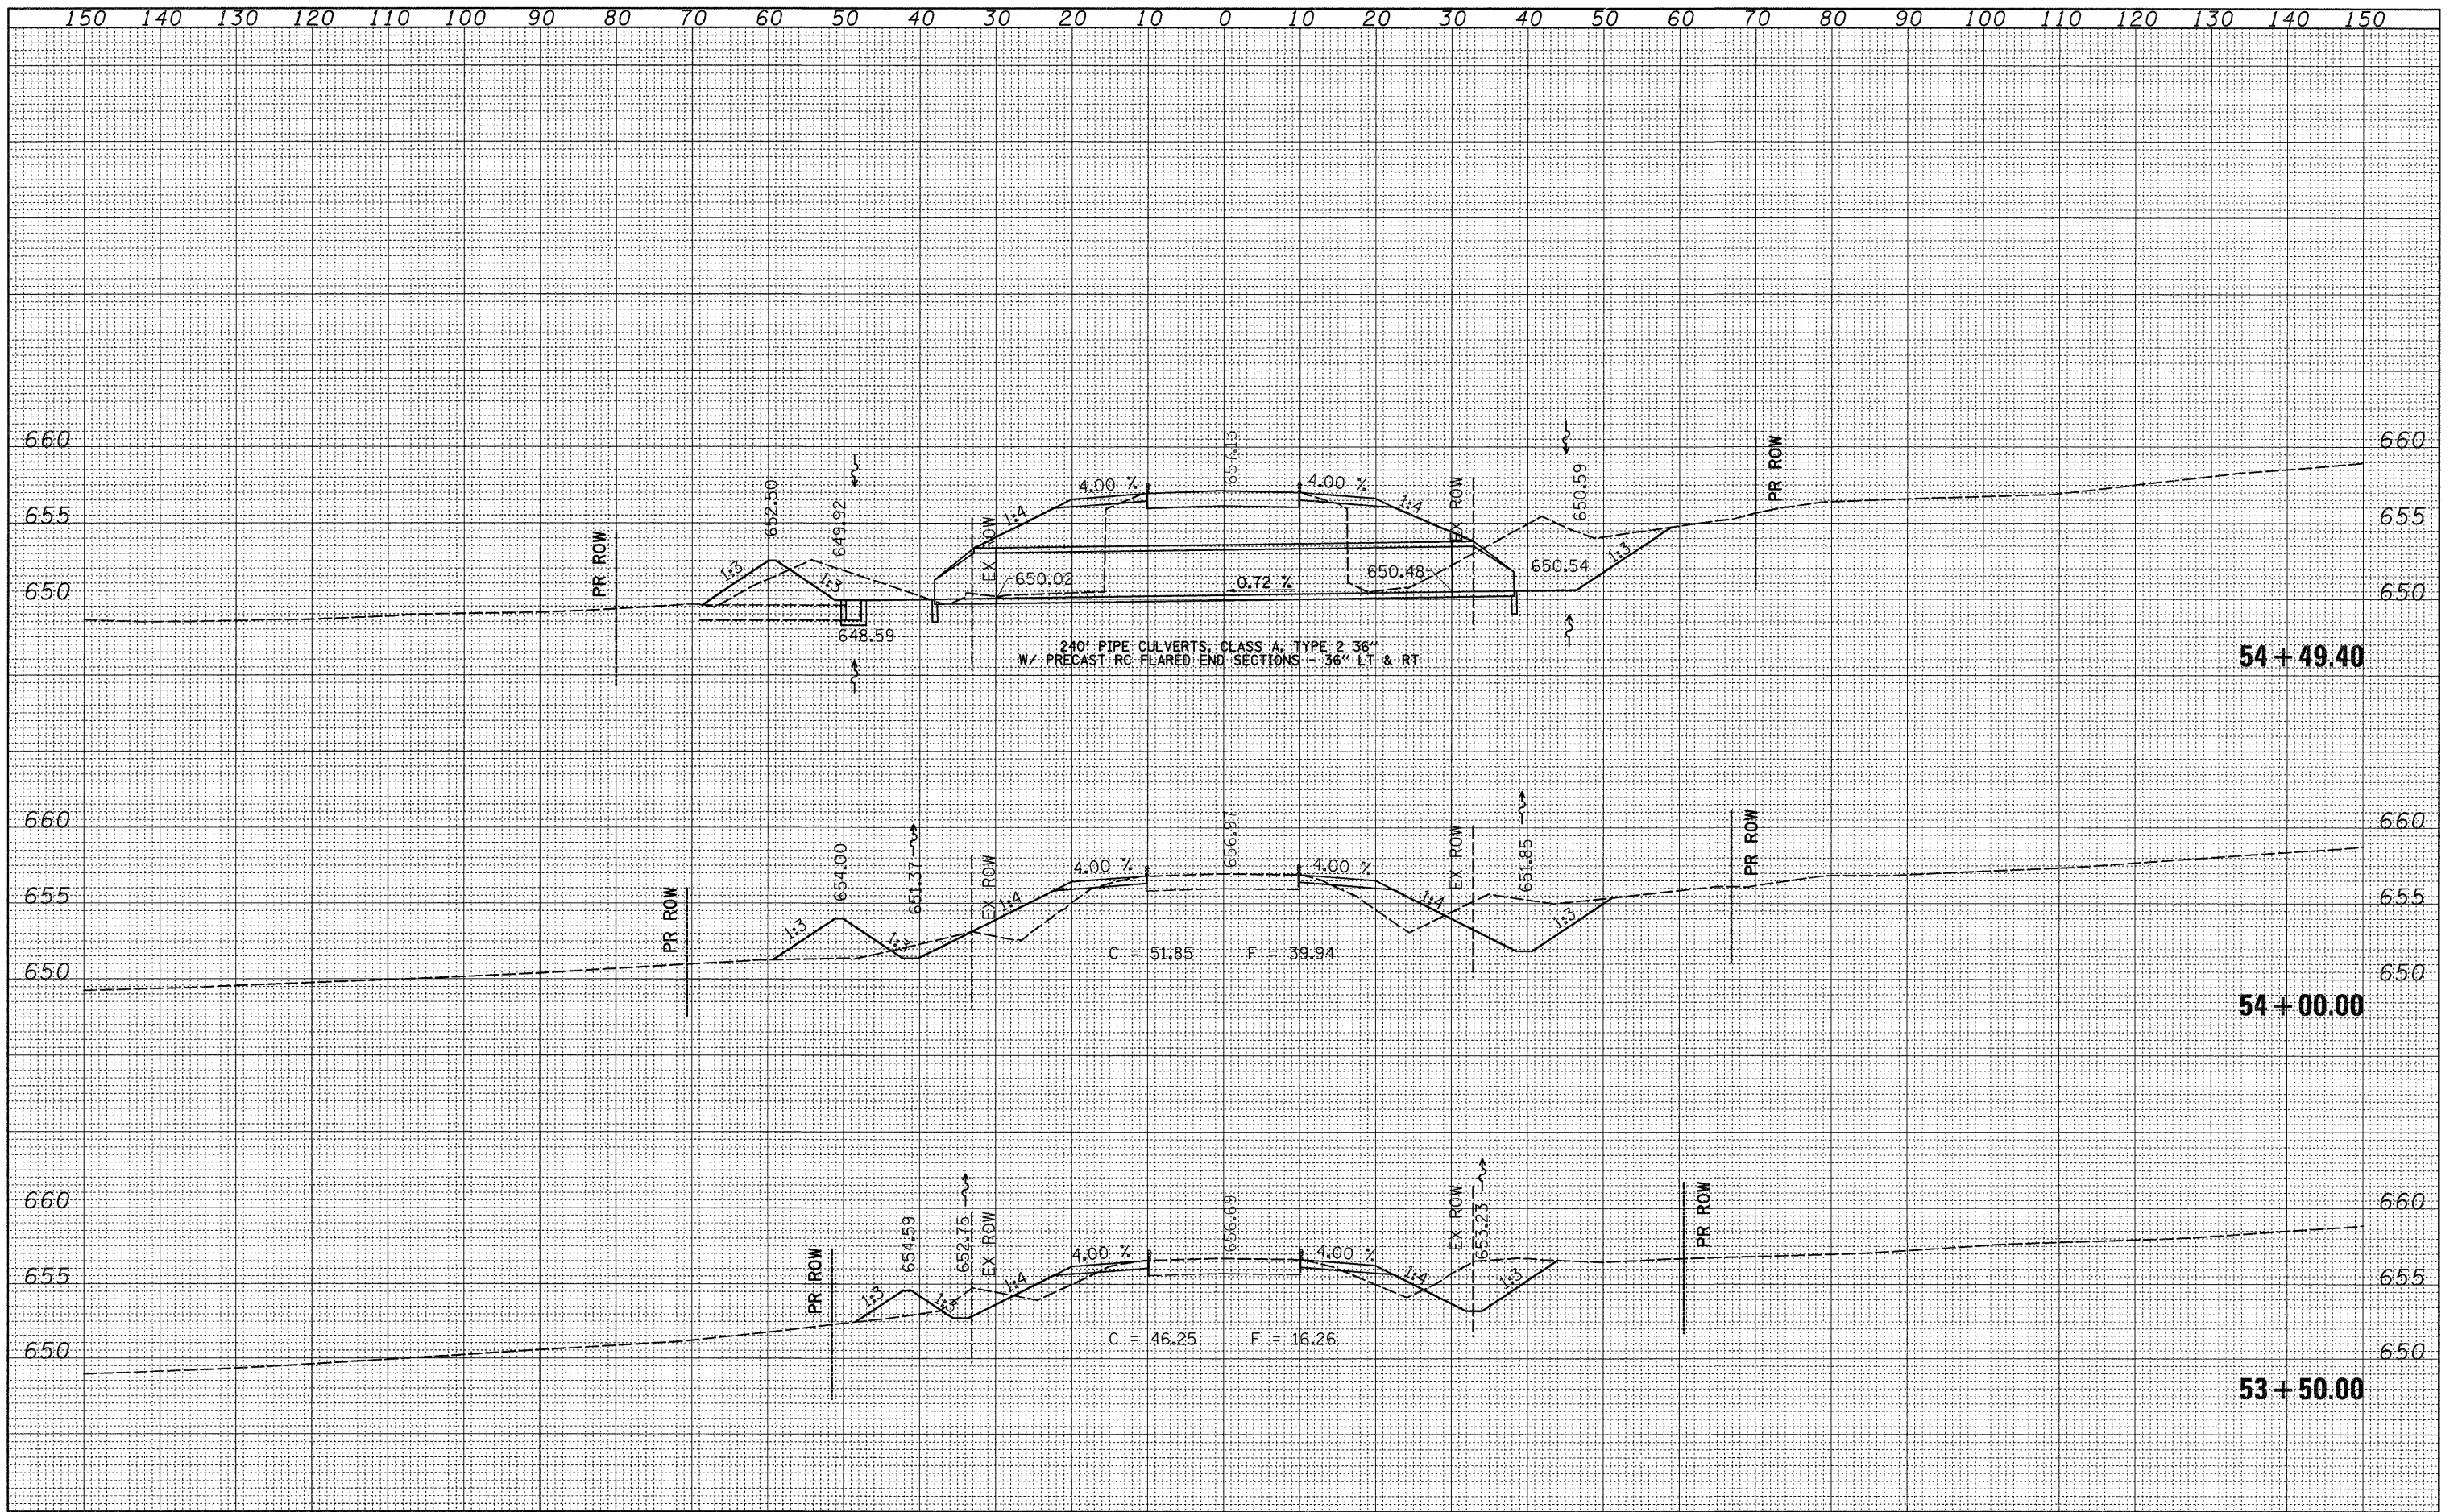

FILE NAME =	USER NAME = hensanke	DESIGNED -	REVISED -	<b>STATE OF ILLINOIS</b> <b>DEPARTMENT OF TRANSPORTATION</b>	<b>IL 78 CROSS SECTIONS</b>	F.A.P. RTE.	SECTION	COUNTY	TOTAL SHEETS	SHEET NO.	
ct:\pw_work\PMID01\HENSONKE\dms33699\d04707.xsd	ldgn	DRAWN -	REVISED -			642	(10,11)T	JO DAVIESS	283	141	
PLOT SCALE = 10,0000' / IN.		CHECKED -	REVISED -			CONTRACT NO. 64D07					
PLOT DATE = Tue Sep 30 11:56:46 2008		DATE -	REVISED -			SCALE:	SHEET NO. OF SHEETS	STA. 53+50.00 TO STA. 54+49.40	FED. ROAD DIST. NO. ILLINOIS FED. AID PROJECT		