


FINAL SURVEY	DATE
SURVEYED	BY
NOTE BOOK	NO.
TEMPLATE	AREAS CHECKED

ORIGINAL SURVEY	DATE
SURVEYED	BY
NOTE BOOK	NO.
TEMPLATE	AREAS CHECKED

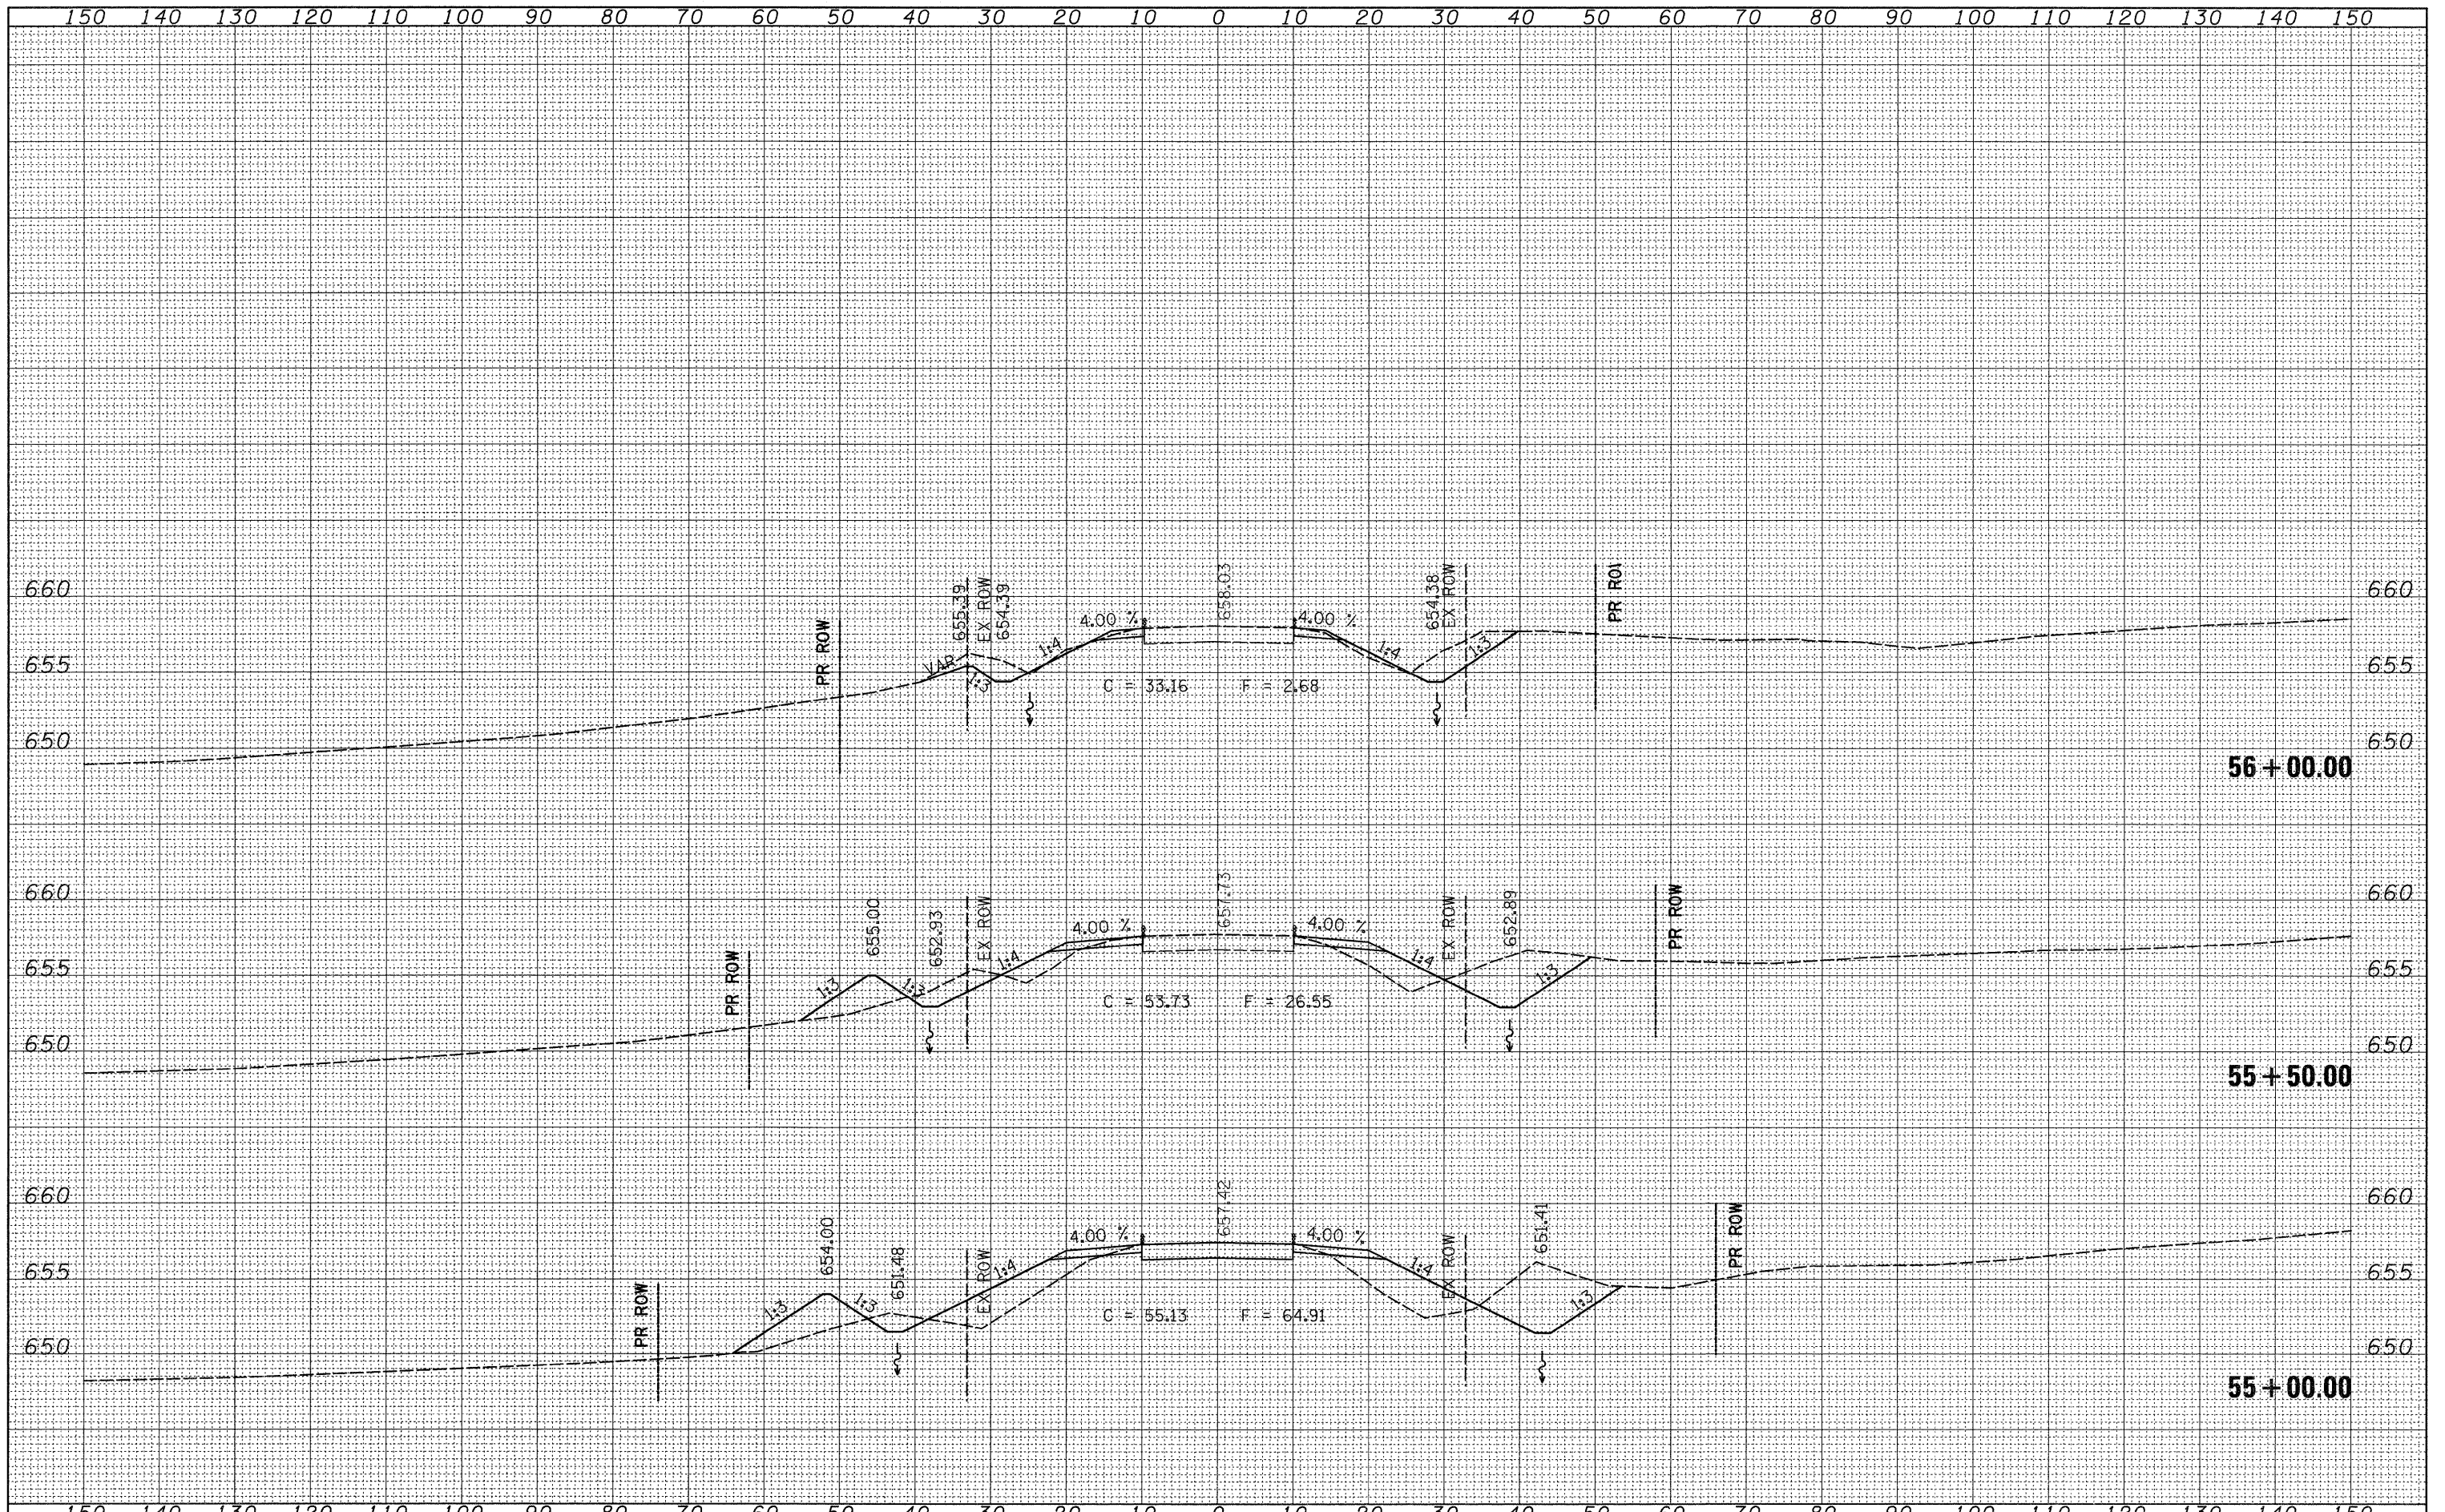

FILE NAME =	USER NAME = hensonke	DESIGNED -	REVISED -	STATE OF ILLINOIS DEPARTMENT OF TRANSPORTATION	IL 78 CROSS SECTIONS			F.A.P. RTE.	SECTION	COUNTY	TOTAL SHEETS	SHEET NO.
ct:\pw_work\PWIDOT\HENSONKE\dms33699\d04787.xsd	ldgn	DRAWN -	REVISED -					642	(10,11)T	JO DAVIESS	283	142
		CHECKED -	REVISED -					CONTRACT NO. 64D07				
		DATE -	REVISED -					FED. ROAD DIST. NO. ILLINOIS FED. AID PROJECT				
PLOT SCALE = 10,0000' / IN.				SCALE:		SHEET NO.	OF SHEETS	STA. 55+00.00	TO STA. 56+20.00			
PLOT DATE = Tue Sep 30 11:56:49 2008												