


DATE	
BY	
SURVEYED	
NOTED	
TEMPLATE	
AREAS	
CHECKED	
NO.	

DATE	
BY	
ORIGINAL SURVEY	
NOTED	
TEMPLATE	
AREAS	
CHECKED	
NO.	

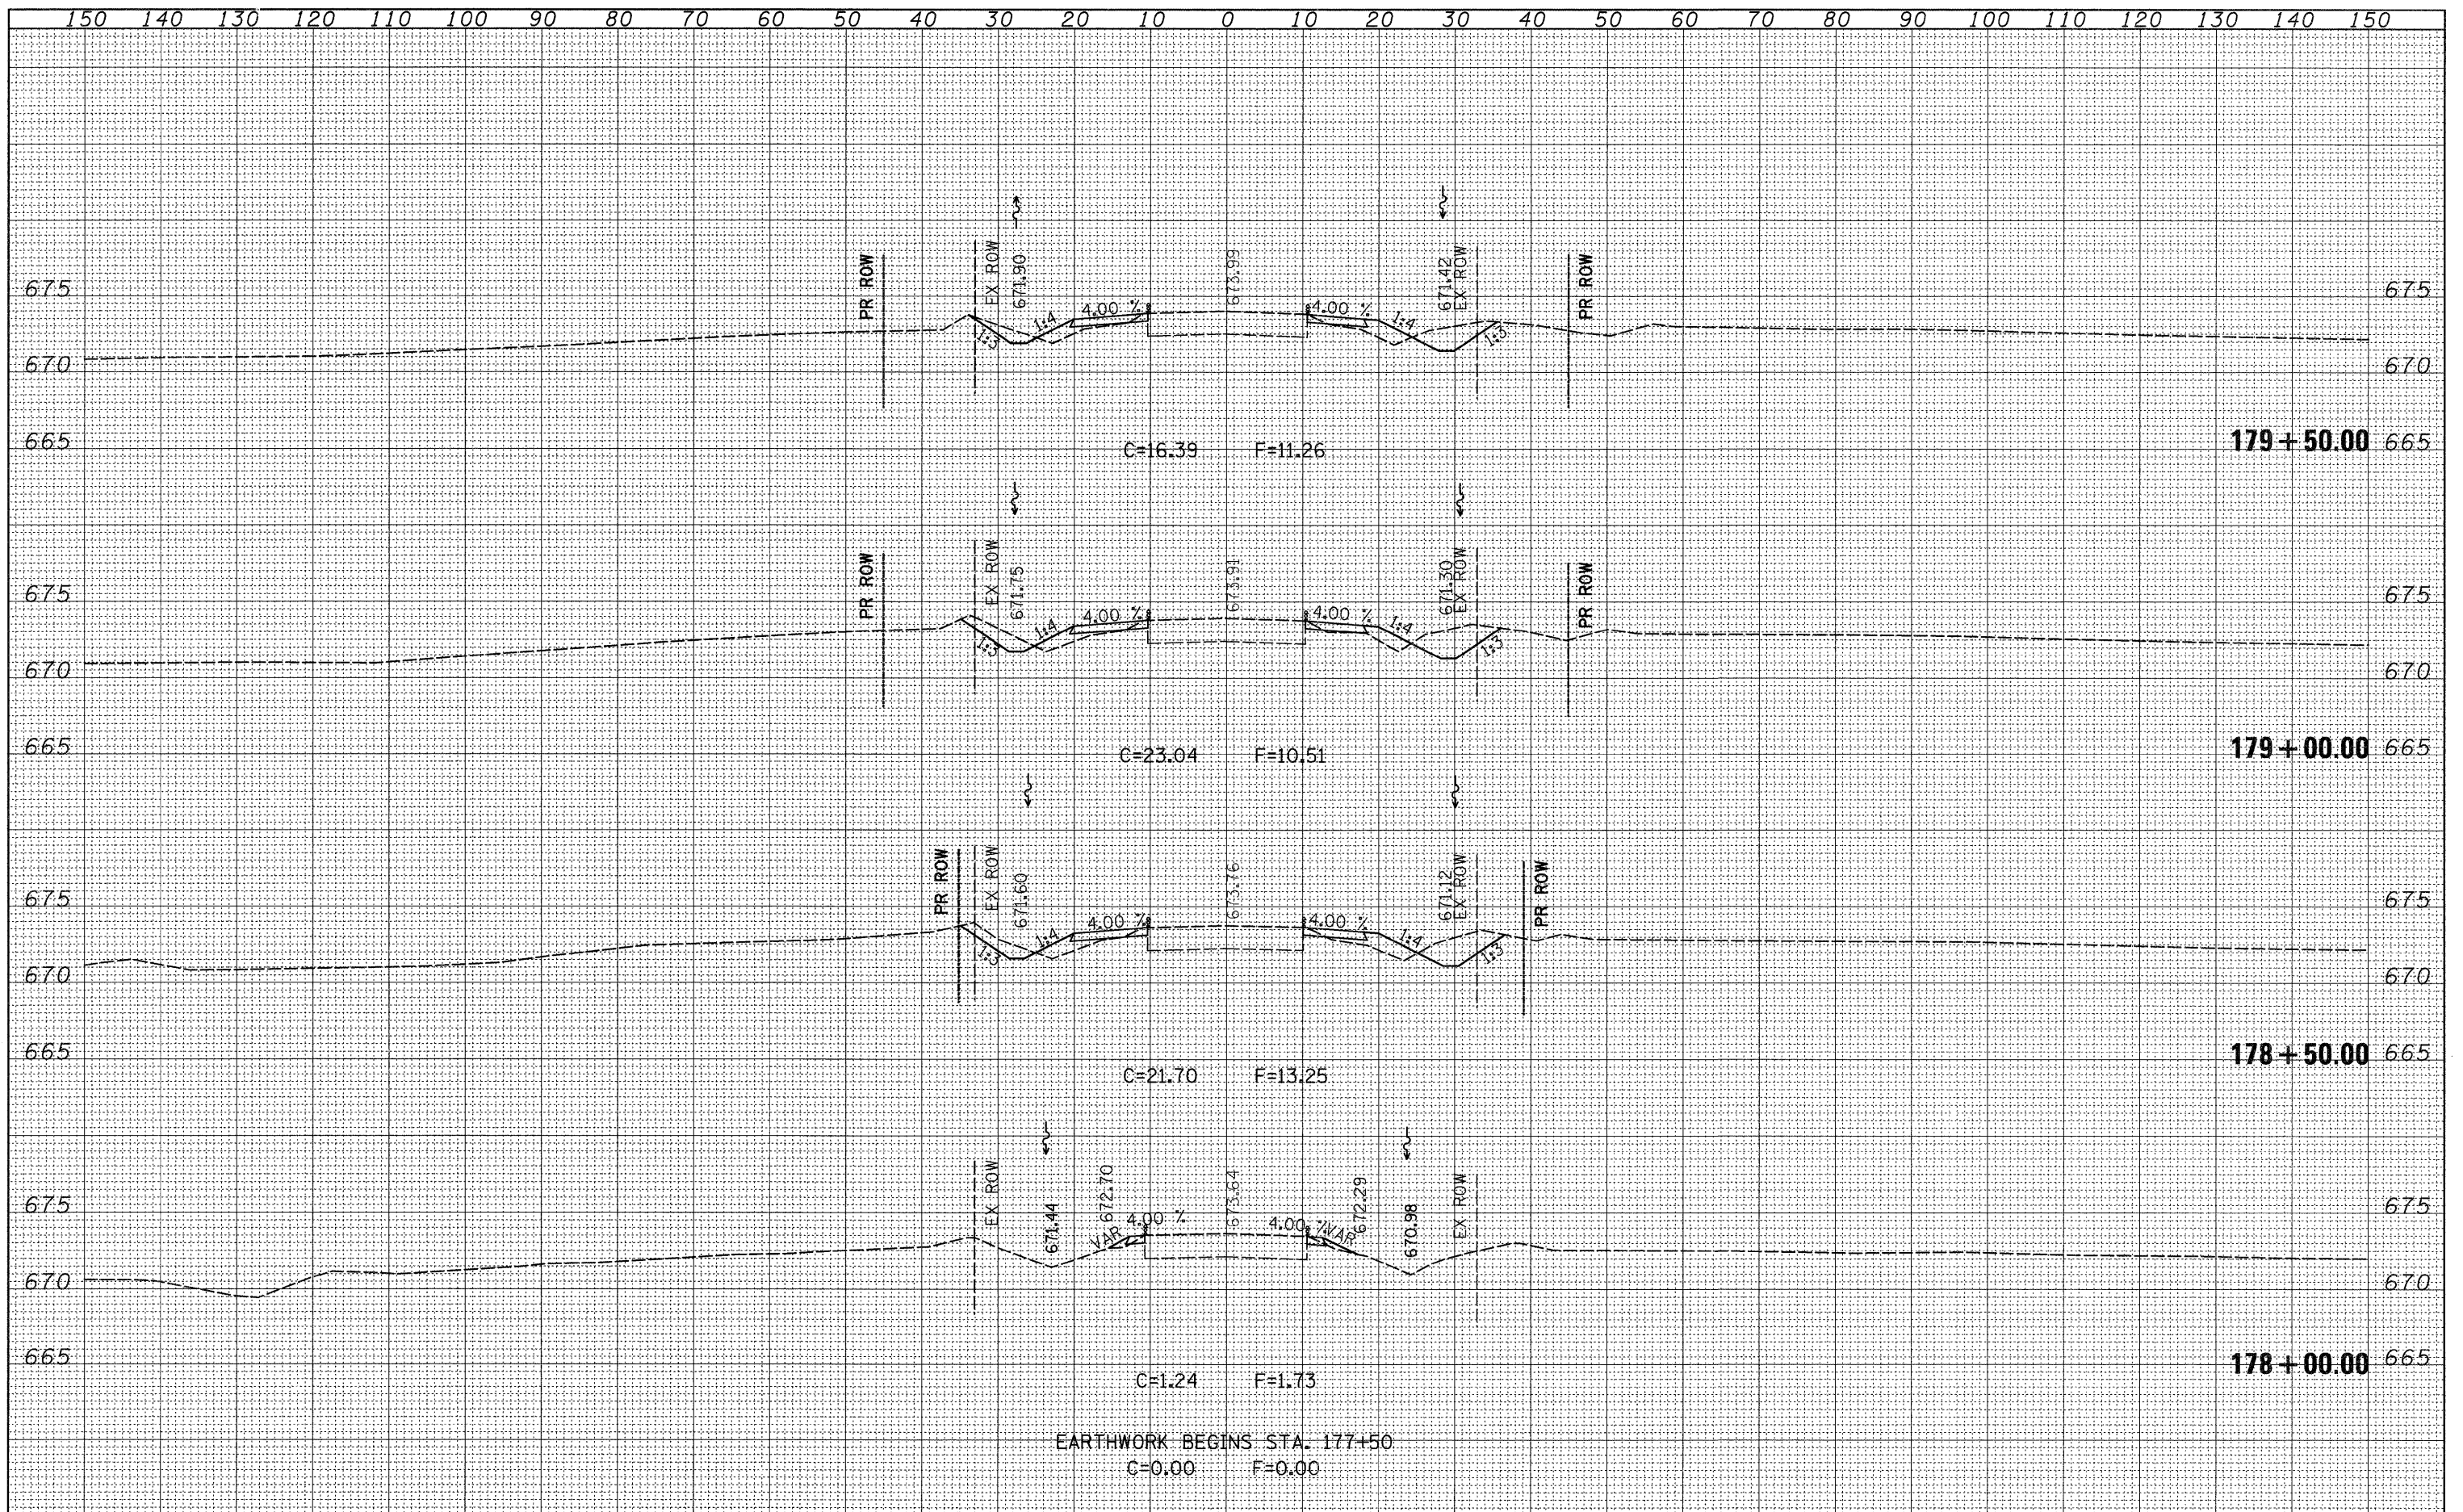

FILE NAME =	USER NAME = hensonke	DESIGNED -	REVISED -	<b>STATE OF ILLINOIS</b> <b>DEPARTMENT OF TRANSPORTATION</b>	<b>IL 78 CROSS SECTIONS</b>	F.A.P. RTE.	SECTION	COUNTY	TOTAL SHEETS	SHEET NO.		
ct:\pw_work\PWID01\HENSONKE\dms33699\d04787\sc2.dgn	PLOT SCALE = 10,0000' / IN.	DRAWN -	REVISED -			642	(10,11)T	JO DAVIESS	283	144		
PLOT DATE = Tue Sep 30 11:55:24 2008	DATE -	CHECKED -	REVISED -			CONTRACT NO. 64D07						
		DATE -	REVISED -			SCALE:	SHEET NO.	OF	SHEETS	STA. 178+00.00	TO STA. 179+50.00	FED. ROAD DIST. NO.