


FINAL	DATE
SURVEY	BY
NOTE BOOK	
NO.	
AREAS CHECKED	
AREAS CHECKED	

ORIGINAL	DATE
SURVEY	BY
NOTE BOOK	
NO.	
AREAS CHECKED	
AREAS CHECKED	

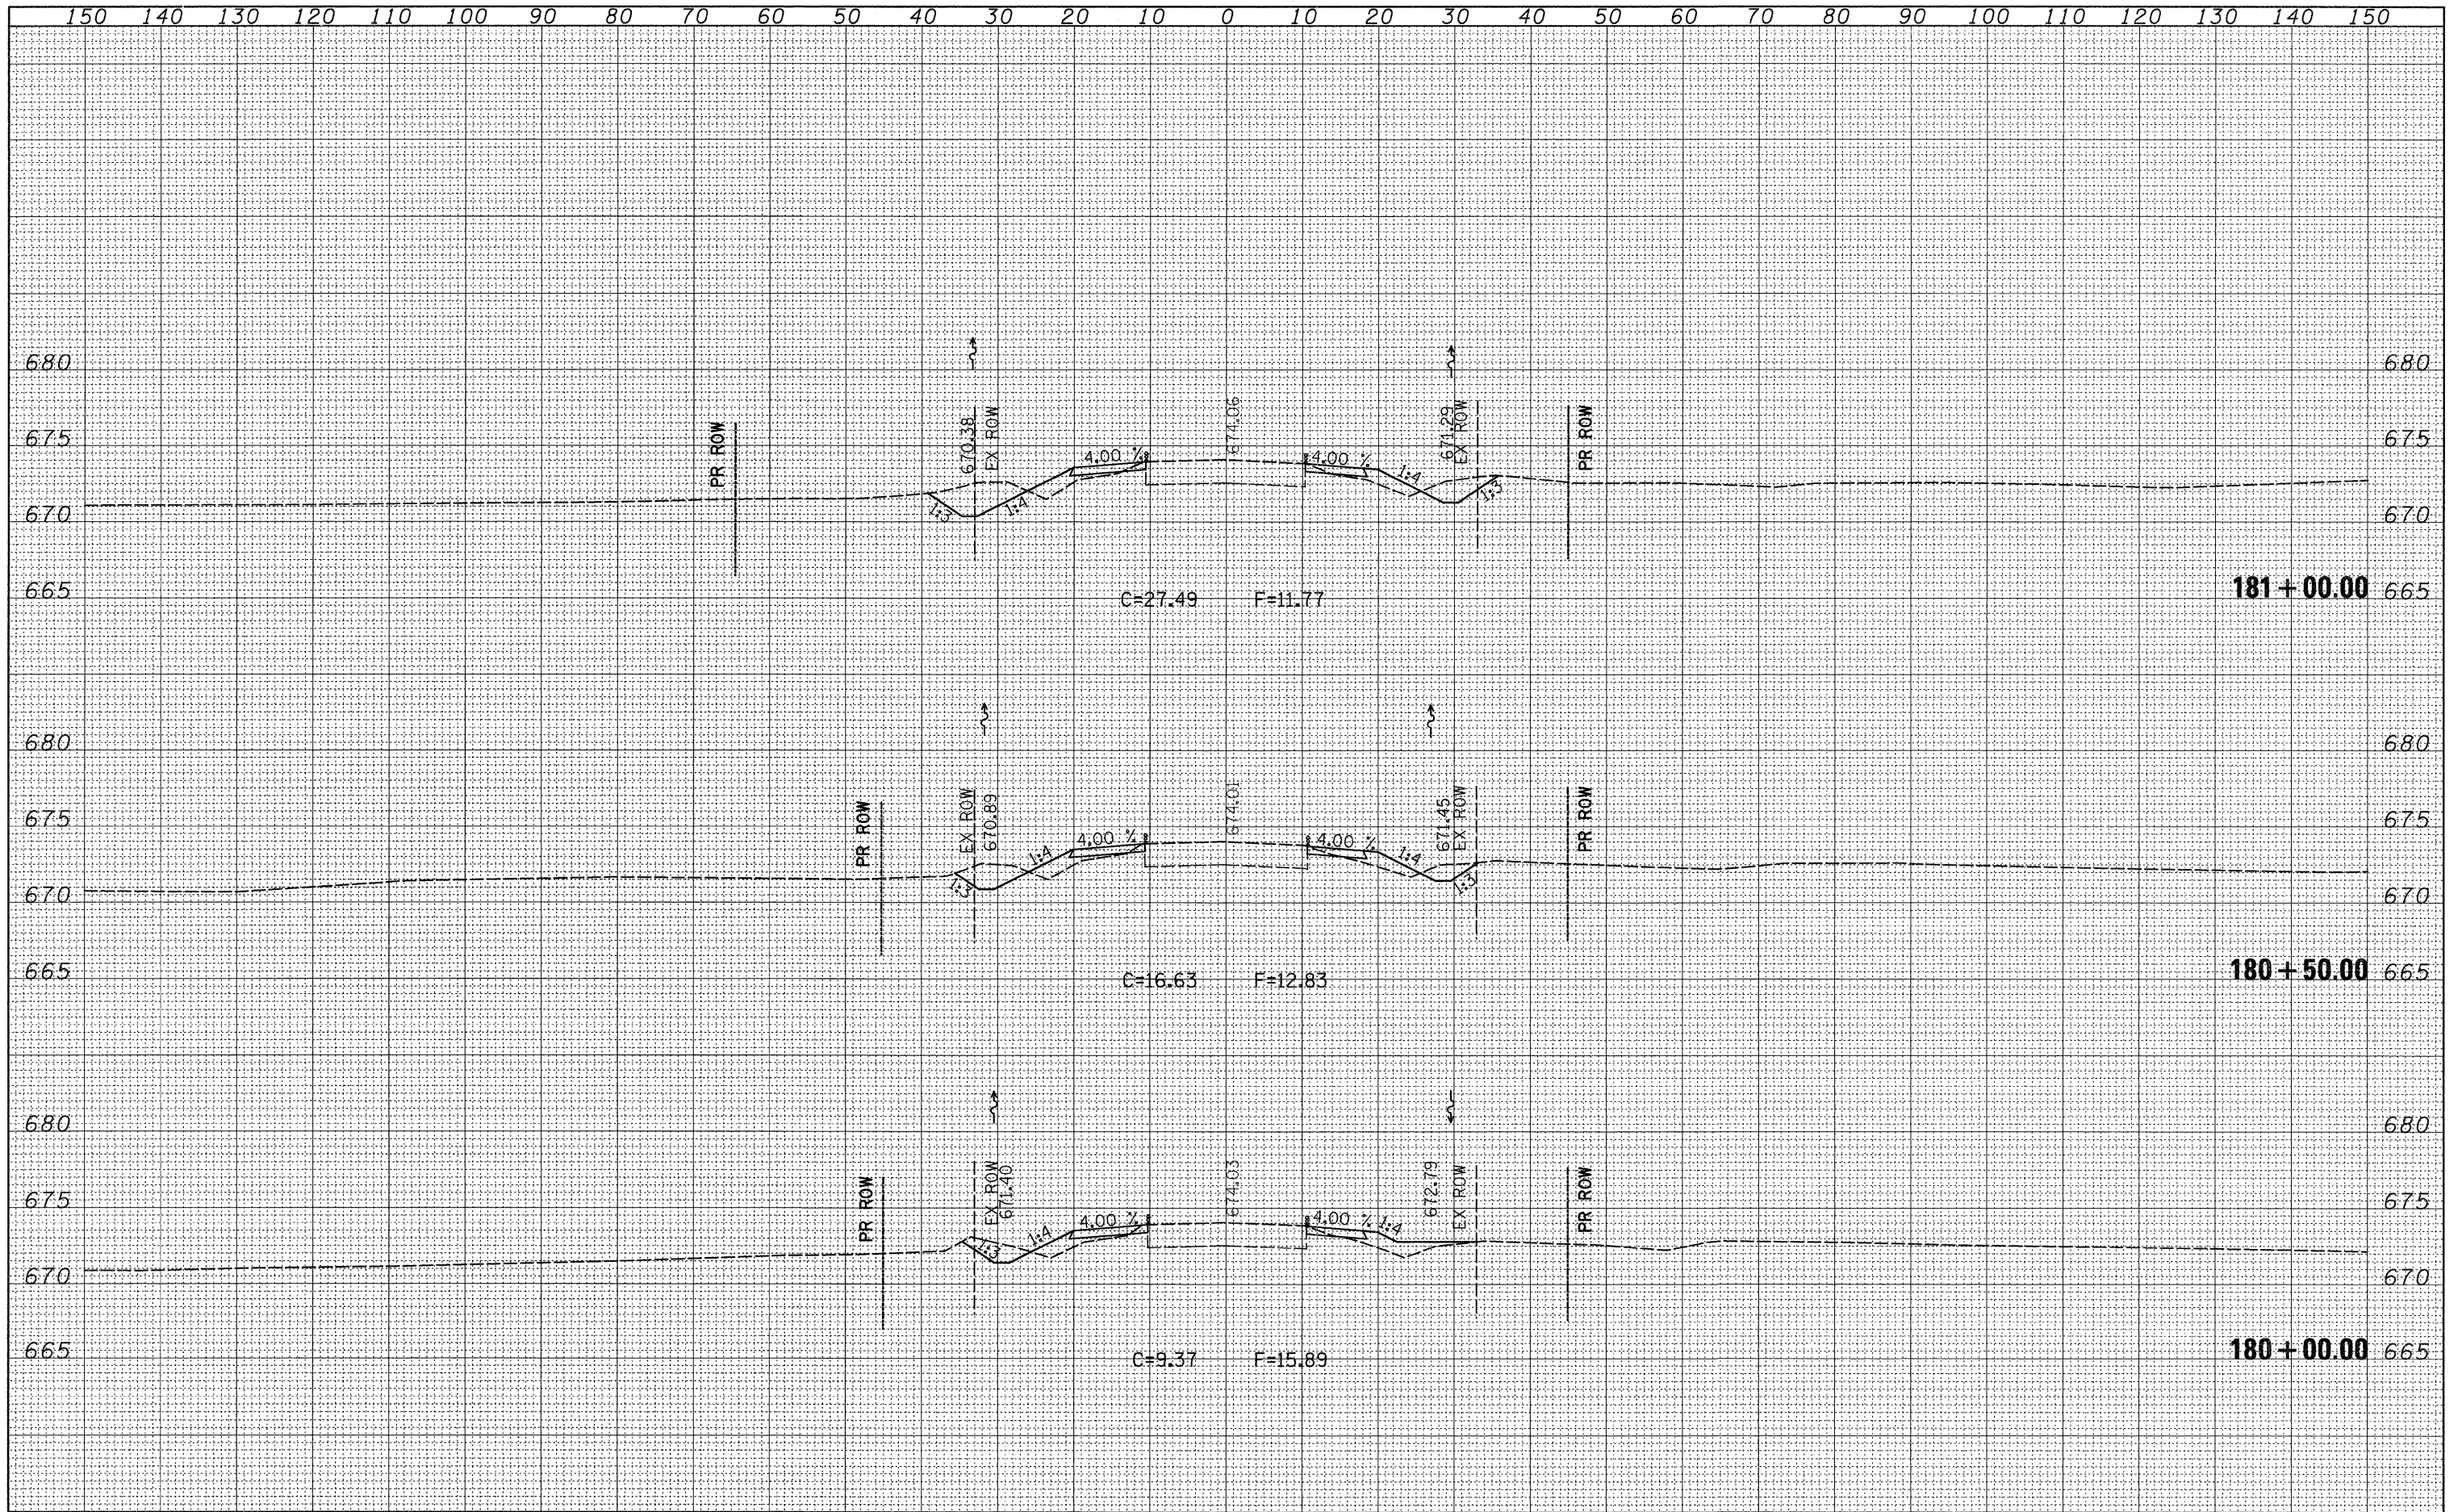

FILE NAME =	USER NAME = hensorkk	DESIGNED -	REVISED -	STATE OF ILLINOIS DEPARTMENT OF TRANSPORTATION	IL 78 CROSS SECTIONS			F.A.P. RTE.	SECTION	COUNTY	TOTAL SHEETS	SHEET NO.
at\p_w\work\PWIDOT\HENSONKE\dms33699\d@4787.xsc2.dgn	PLOT SCALE = 10,0000' / IN.	DRAWN -	REVISED -					642	(10,11)T	JO DAVIESS	283	145
	PLOT DATE = Tue Sep 30 11:55:25 2008	CHECKED -	REVISED -					CONTRACT NO. 64D07				
		DATE -	REVISED -					FED. ROAD DIST. NO. ILLINOIS FED. AID PROJECT				
				SCALE:	SHEET NO.	OF	SHEETS	STA. 180+00.00	TO STA. 181+00.00			