


FINAL SURVEY	DATE
SURVEYED	BY
NOTE BOOK	
TEMPLATE	
AREAS CHECKED	
NO.	

ORIGINAL SURVEY	DATE
SURVEYED	BY
NOTE BOOK	
TEMPLATE	
AREAS CHECKED	
NO.	

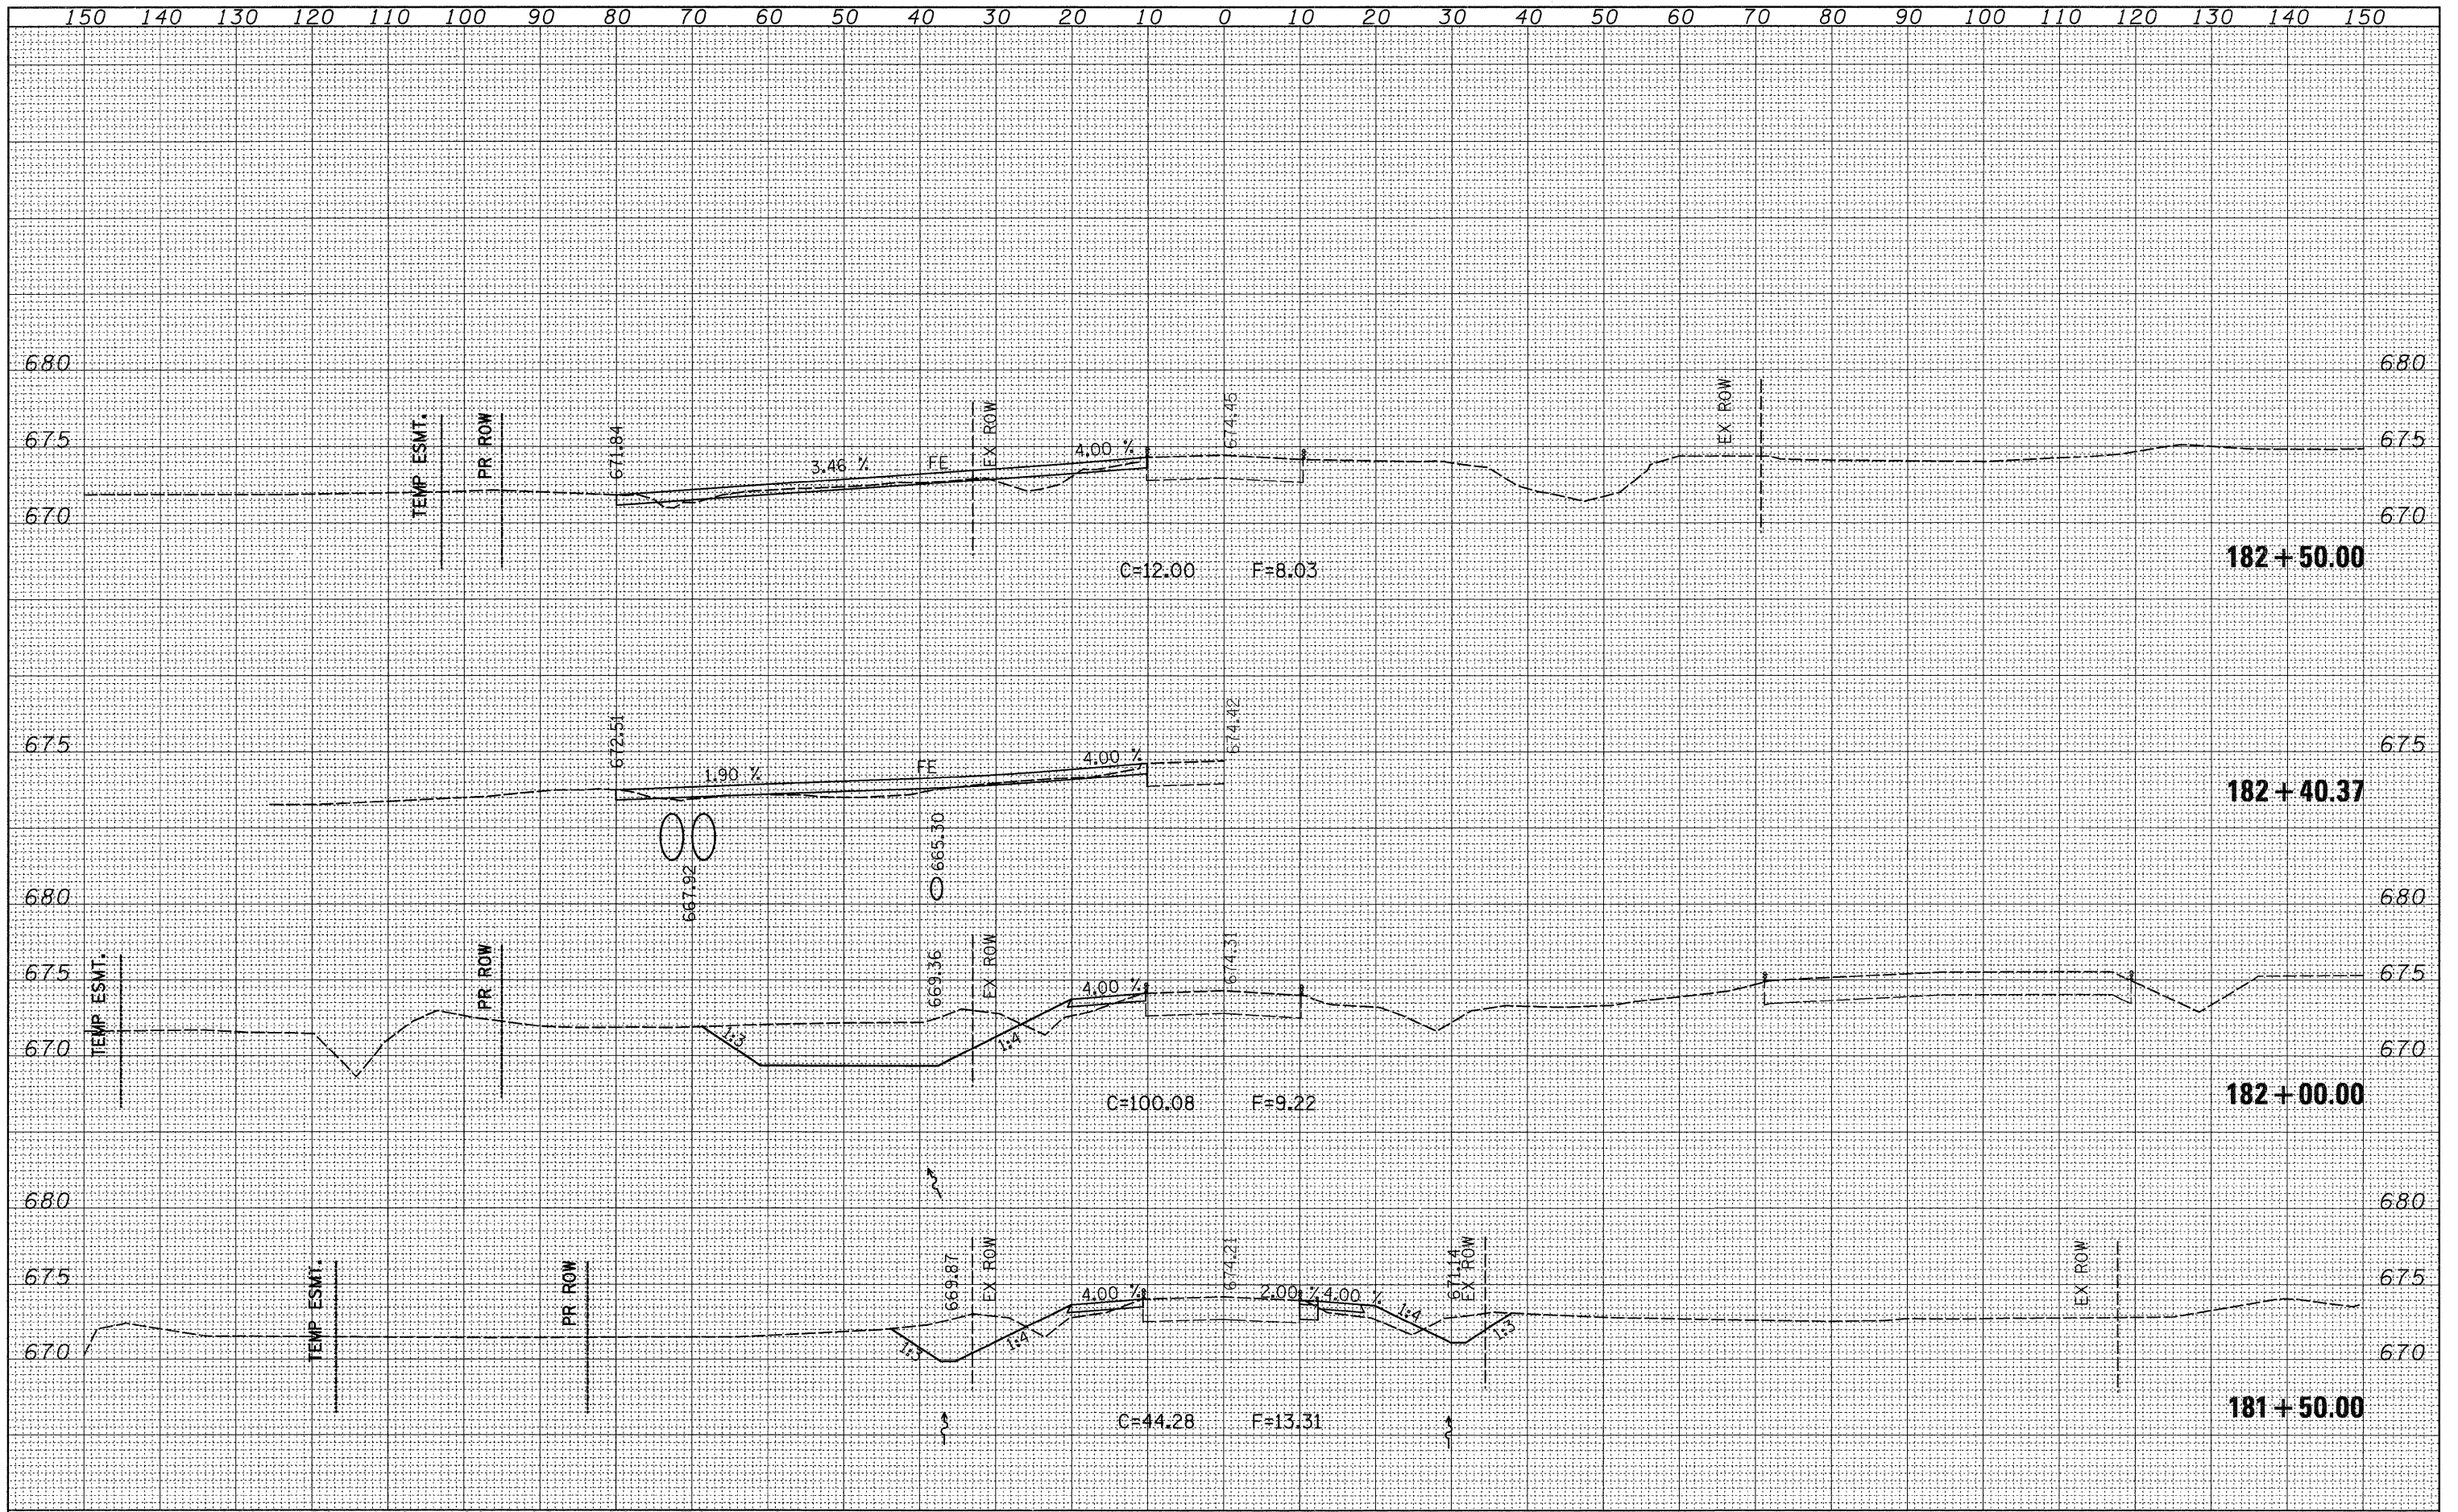

FILE NAME =	USER NAME = hensonke	DESIGNED -	REVISED -	STATE OF ILLINOIS DEPARTMENT OF TRANSPORTATION	IL 78 CROSS SECTIONS			F.A.P. RTE.	SECTION	COUNTY	TOTAL SHEETS	SHEET NO.
os\pw\work\PWIDOT\HENSONKE\dms33699\d84787.xsc2.dgn		DRAWN -	REVISED -					642	(10,11)T	JO DAVIESS	283	146
PLOT SCALE = 10.0000' / IN.		CHECKED -	REVISED -					CONTRACT NO. 64D07				
PLOT DATE = Tue Sep 30 11:55:25 2008		DATE -	REVISED -					ILLINOIS FED. AID PROJECT				
				SCALE:	SHEET NO.	OF	SHEETS	STA. 181+50.00	TO STA. 182+50.00			