


FINAL SURVEY	DATE
SURVEYED	BY
NOTED	
TEMPLATE	
NO. BOOK	
AREAS	
CHECKED	

ORIGINAL SURVEY	DATE
SURVEYED	BY
NOTED	
TEMPLATE	
NO. BOOK	
AREAS	
CHECKED	

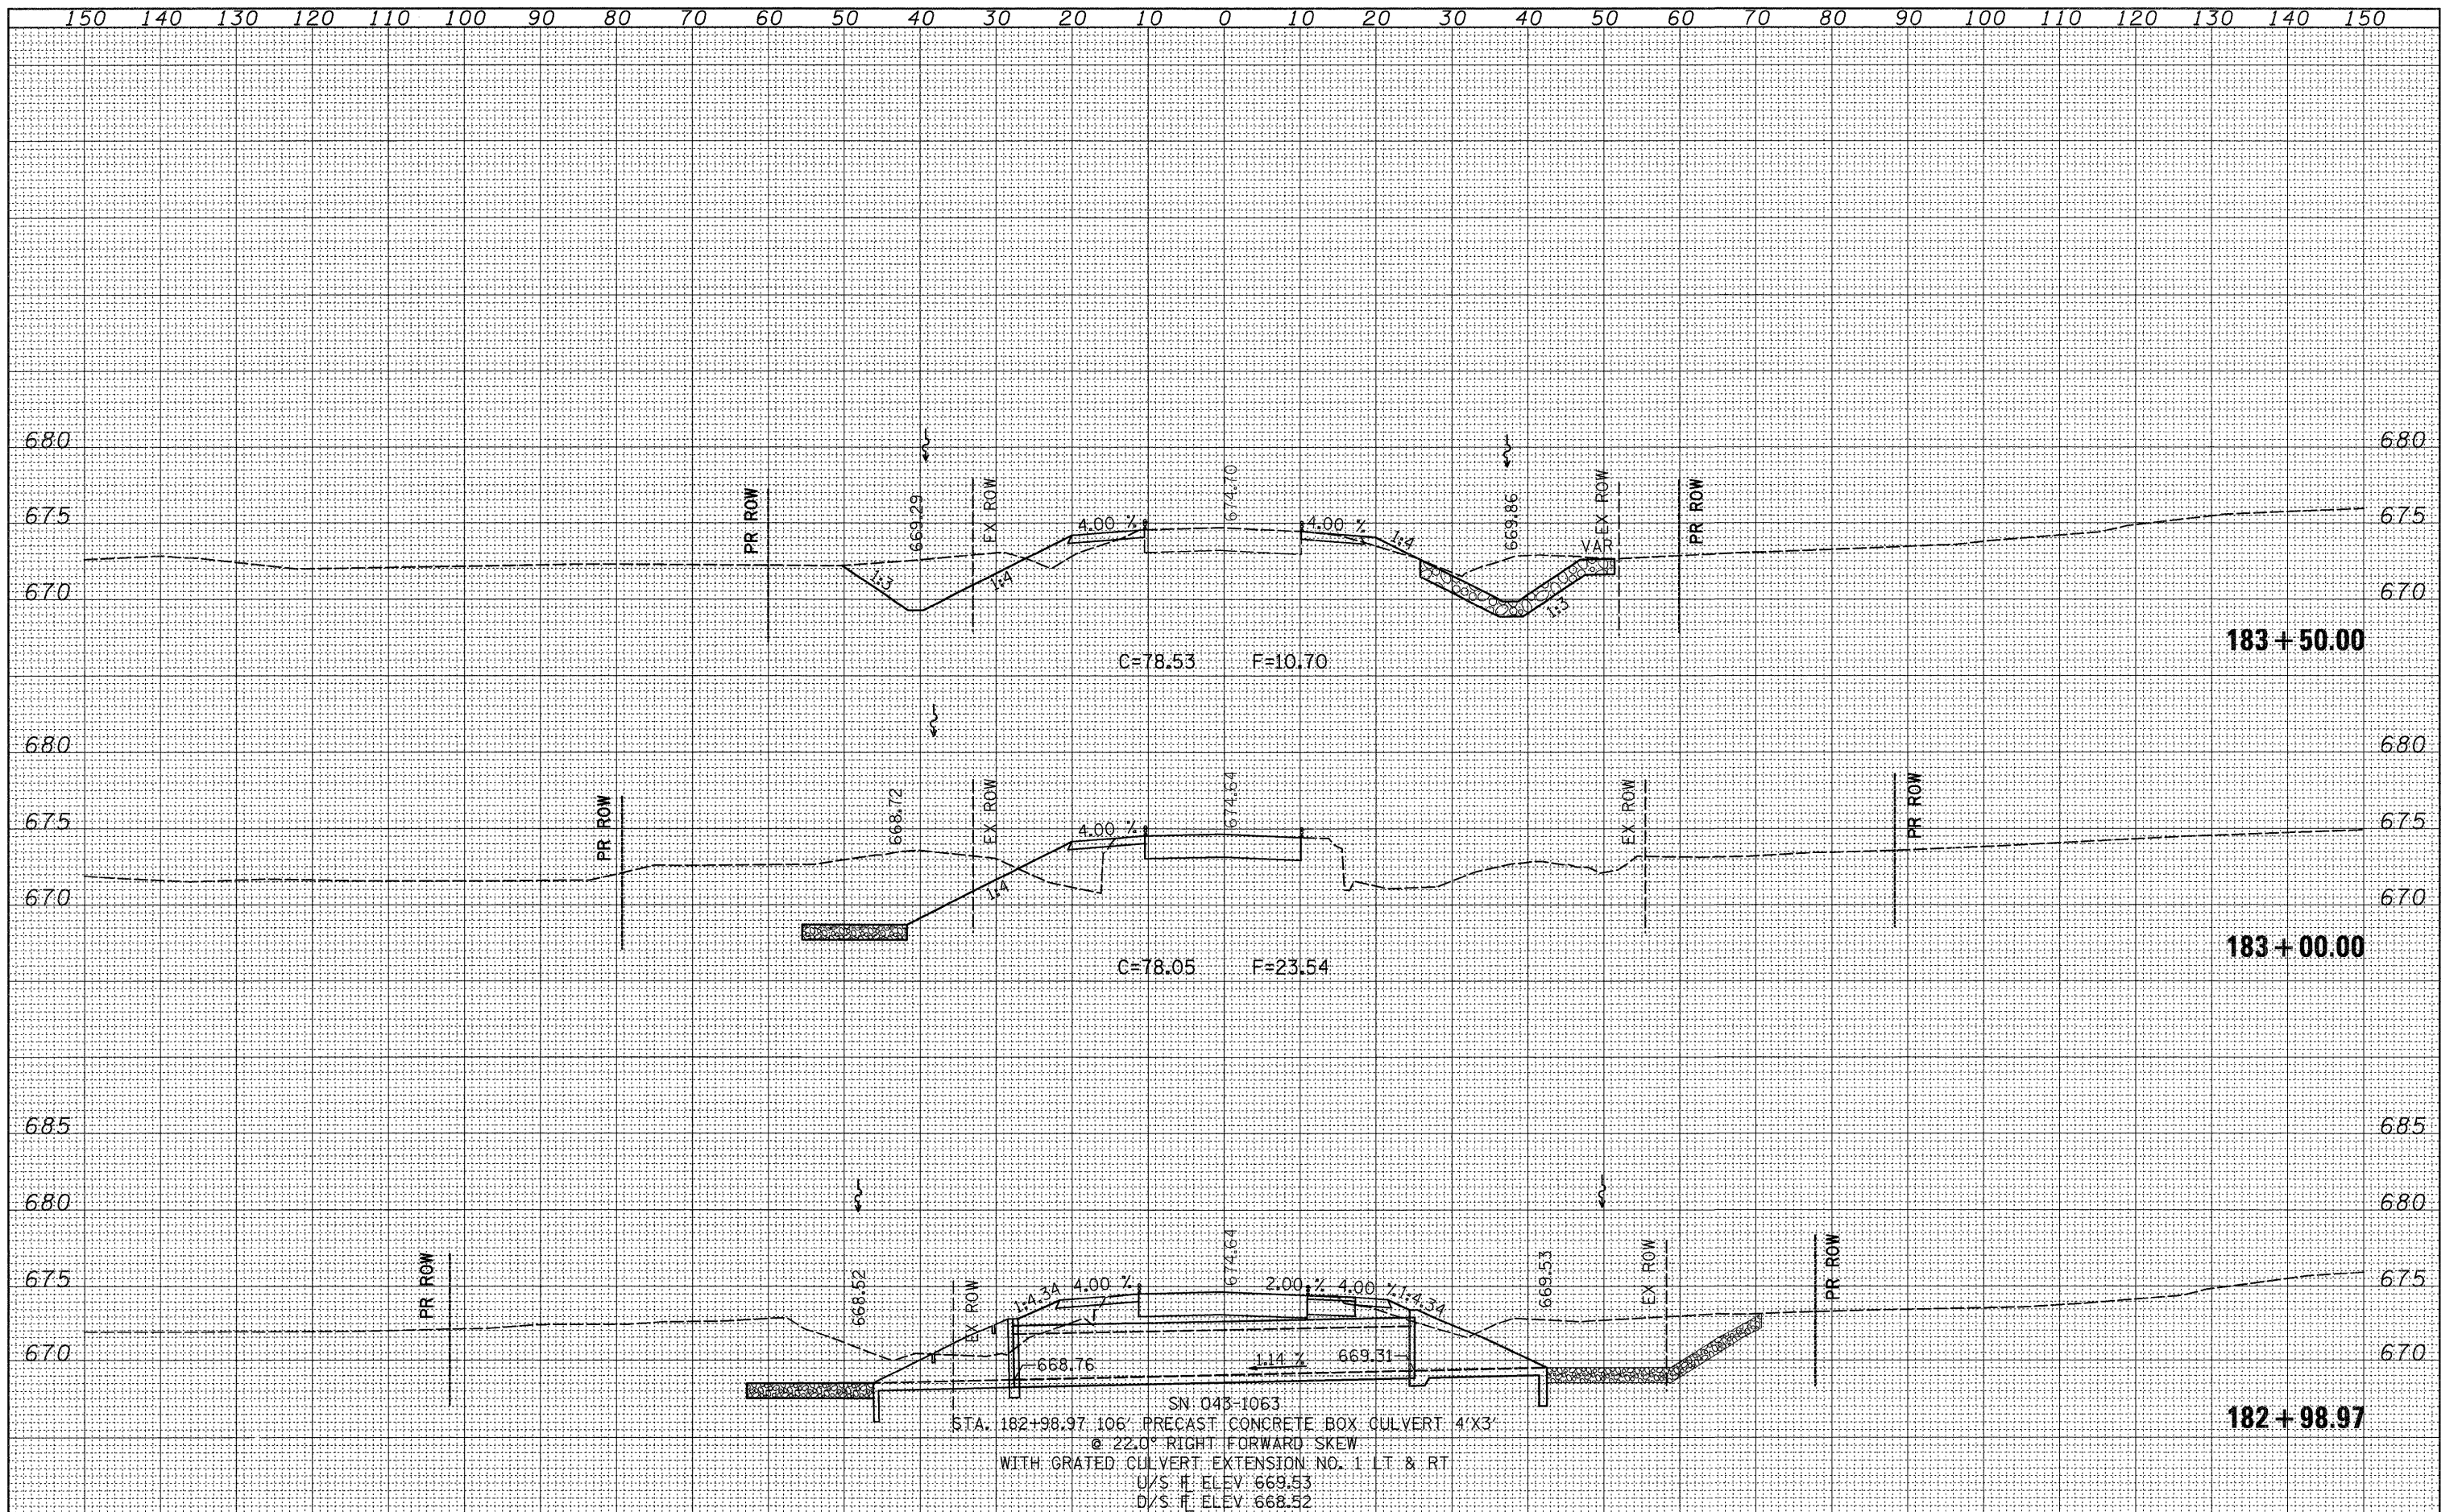

SN. 043-1063
 STA. 182+98.97 106' PRECAST CONCRETE BOX CULVERT 4'X3'
 @ 22.0° RIGHT FORWARD SKEW
 WITH GRATED CULVERT EXTENSION NO. 1 LT & RT
 U/S: F. ELEV 669.53
 D/S: F. ELEV 668.52

FILE NAME =	USER NAME = hensanke	DESIGNED -	REVISED -	STATE OF ILLINOIS DEPARTMENT OF TRANSPORTATION	IL 78 CROSS SECTIONS	F.A.P. RTE.	SECTION	COUNTY	TOTAL SHEETS	SHEET NO.	
c:\pwork\PWIDOT\HENSONKE\dms33699\d04787\sc2.dgn	PLOT SCALE = 10,0000' / IN.	DRAWN -	REVISED -			642	(10,11)T	JO DAVIESS	283	147	
PLOT DATE = Tue Sep 30 11:55:26 2008	DATE -	CHECKED -	REVISED -			CONTRACT NO. 64D07					
		DATE -	REVISED -			SCALE:	SHEET NO. OF SHEETS	STA. 182+98.97 TO STA. 183+50.00	FED. ROAD DIST. NO. ILLINOIS FED. AID PROJECT		