


| | |
|--------------|---------------|
| FINAL SURVEY | DATE |
| SURVEYED | BY |
| NOTE BOOK | NO. |
| TEMPLATE | AREAS CHECKED |
| AREAS | CHECKED |

| | |
|-----------------|---------------|
| ORIGINAL SURVEY | DATE |
| SURVEYED | BY |
| NOTE BOOK | NO. |
| TEMPLATE | AREAS CHECKED |
| AREAS | CHECKED |

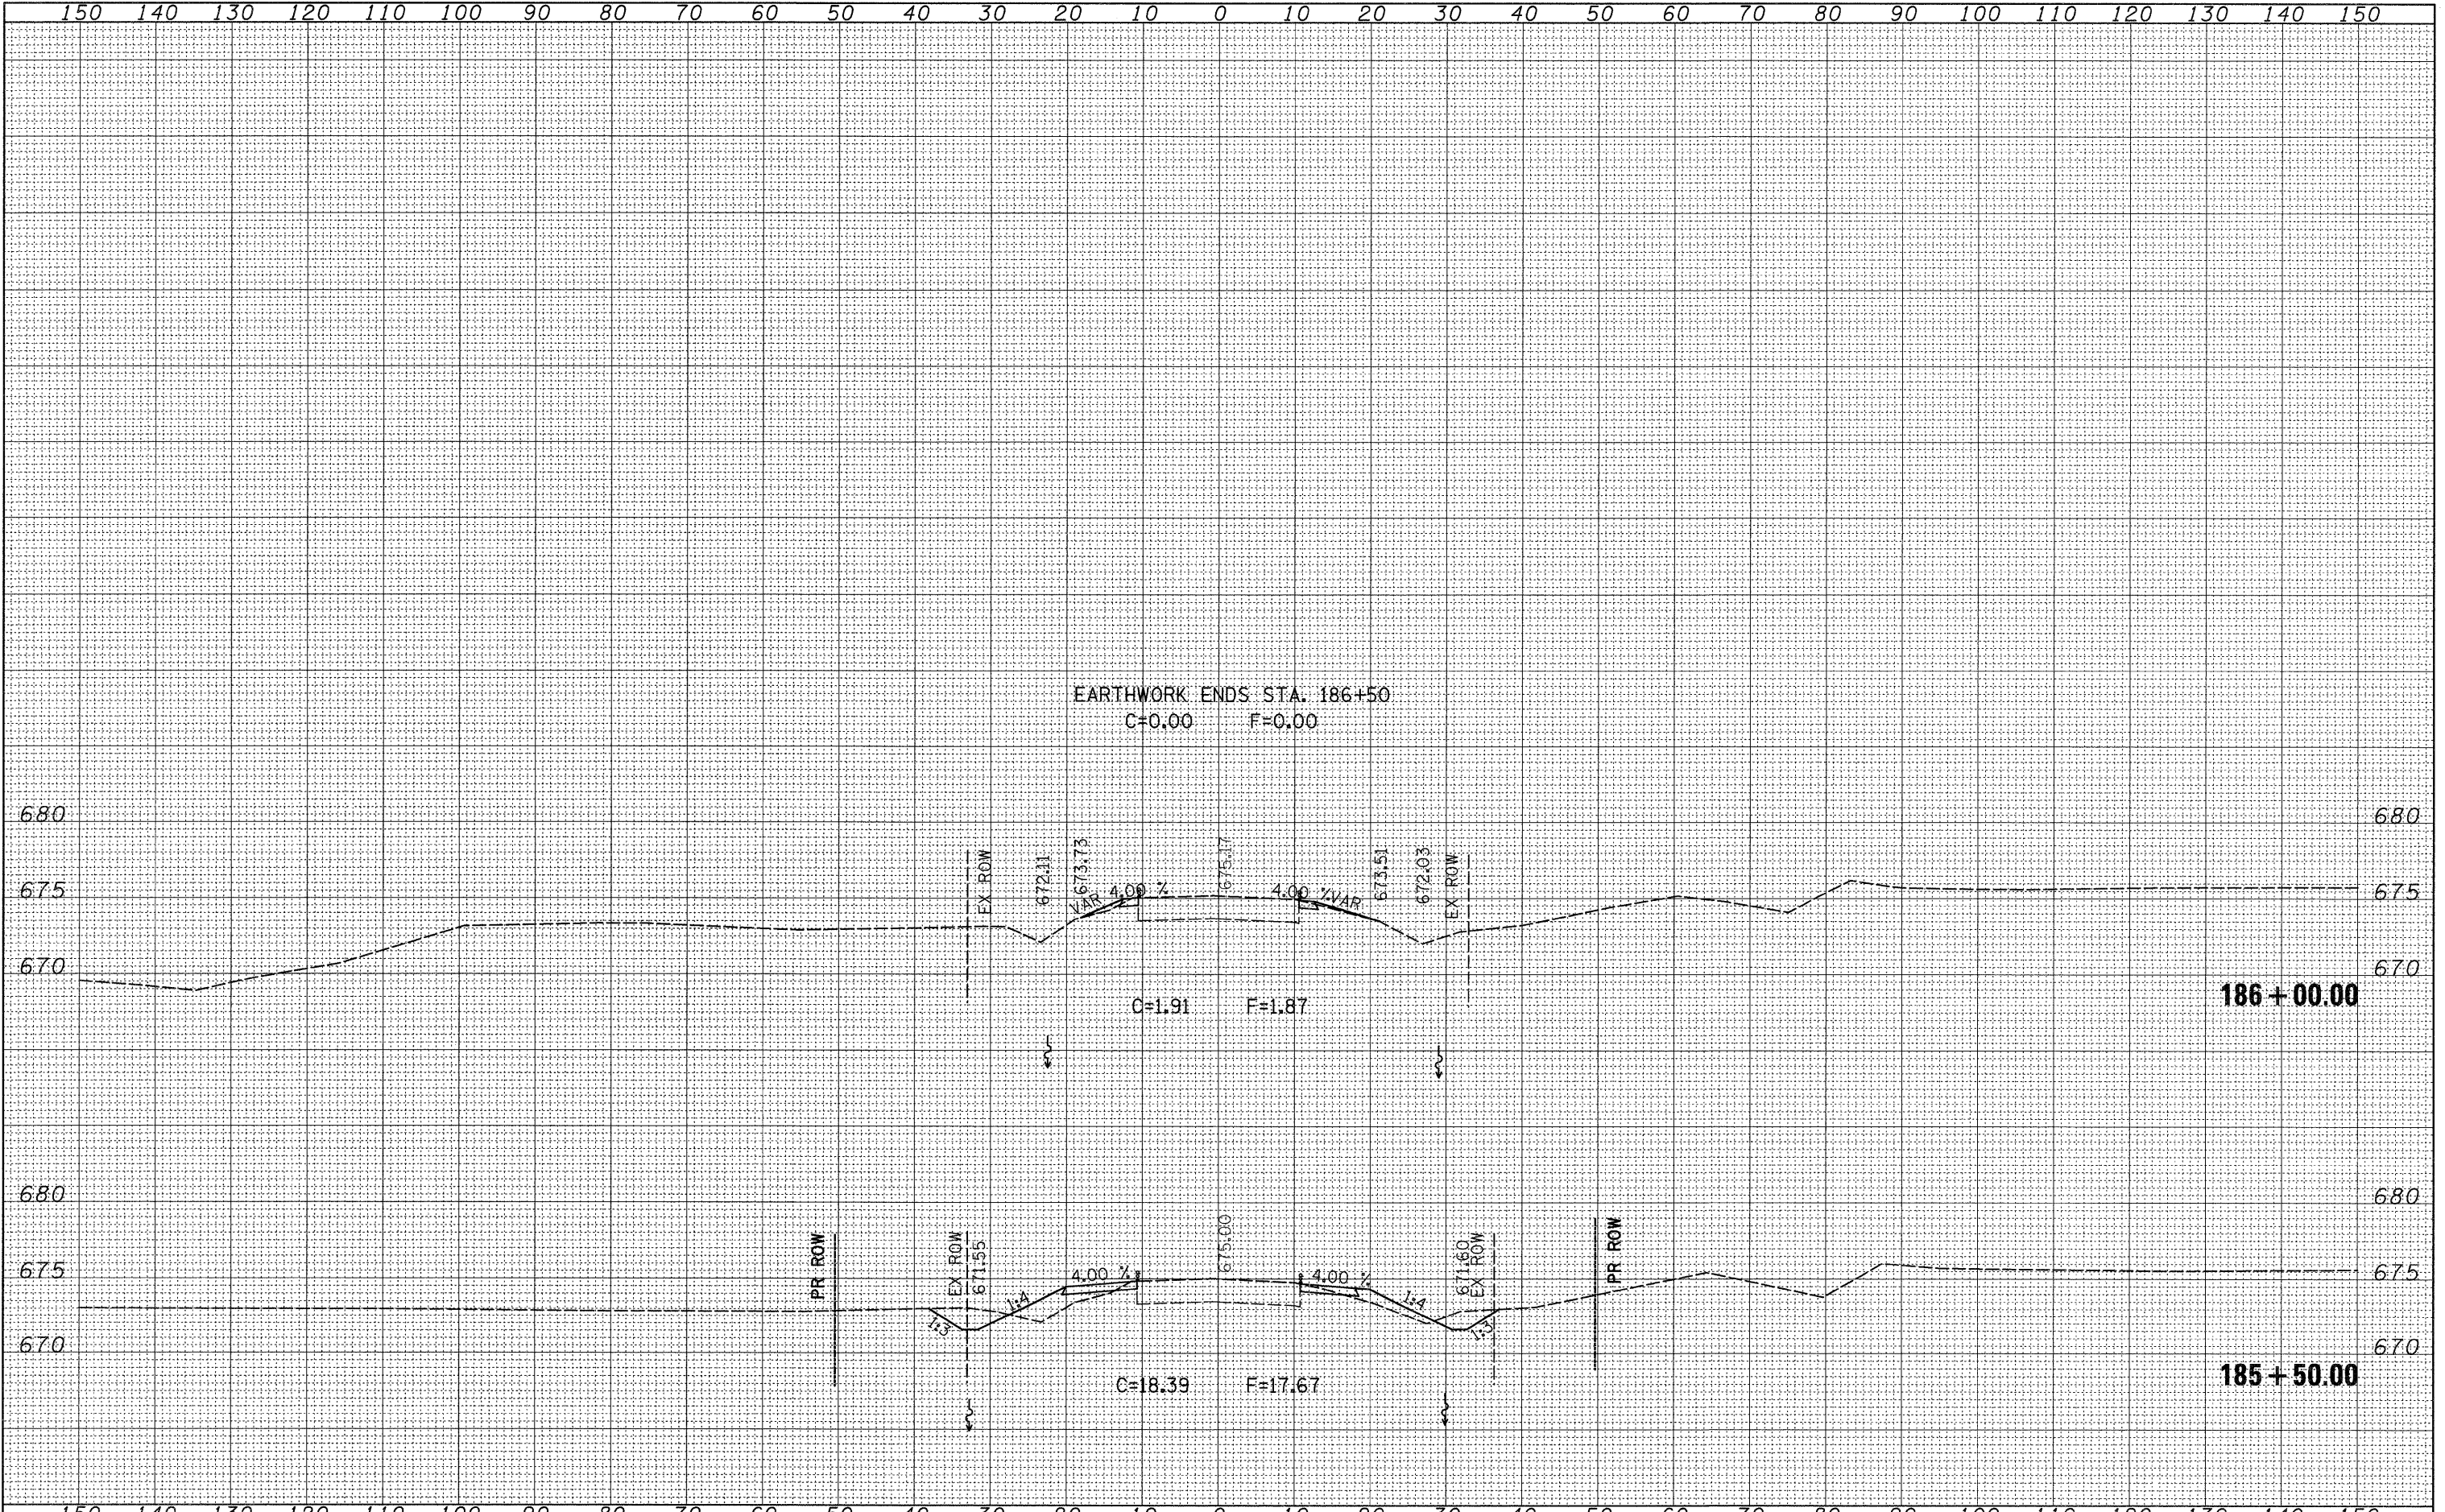

| | | | | | | | | | | | | |
|---|----------------------|------------|-----------|---|-----------------------------|-------------|------------|--------|----------------------------------|---------------------|---------------------------|--|
| FILE NAME = | USER NAME = hensanke | DESIGNED - | REVISED - | STATE OF ILLINOIS DEPARTMENT OF TRANSPORTATION | IL 78 CROSS SECTIONS | F.A.P. RTE. | SECTION | COUNTY | TOTAL SHEETS | SHEET NO. | | |
| os\pw_work\PWID001\HENSONKE\dms33699\d04787\sc2.dgn | DRAWN - | REVISED - | 642 | | | (10,11)T | JO DAVIESS | 283 | 149 | | | |
| PLOT SCALE = 10,0000' / IN. | CHECKED - | REVISED - | SCALE: | | | SHEET NO. | OF | SHEETS | STA. 185+50.00 TO STA. 186+00.00 | FED. ROAD DIST. NO. | ILLINOIS FED. AID PROJECT | |
| PLOT DATE = Tue Sep 30 11:55:26 2008 | DATE - | REVISED - | | | | | | | | CONTRACT NO. 64D07 | | |