


DATE	
BY	
FINAL SURVEY	
NOTE BOOK	
NO.	
DESIGNED	
DRAWN	
CHECKED	
DATE	

DATE	
BY	
ORIGINAL SURVEY	
NOTE BOOK	
NO.	
DESIGNED	
DRAWN	
CHECKED	
DATE	

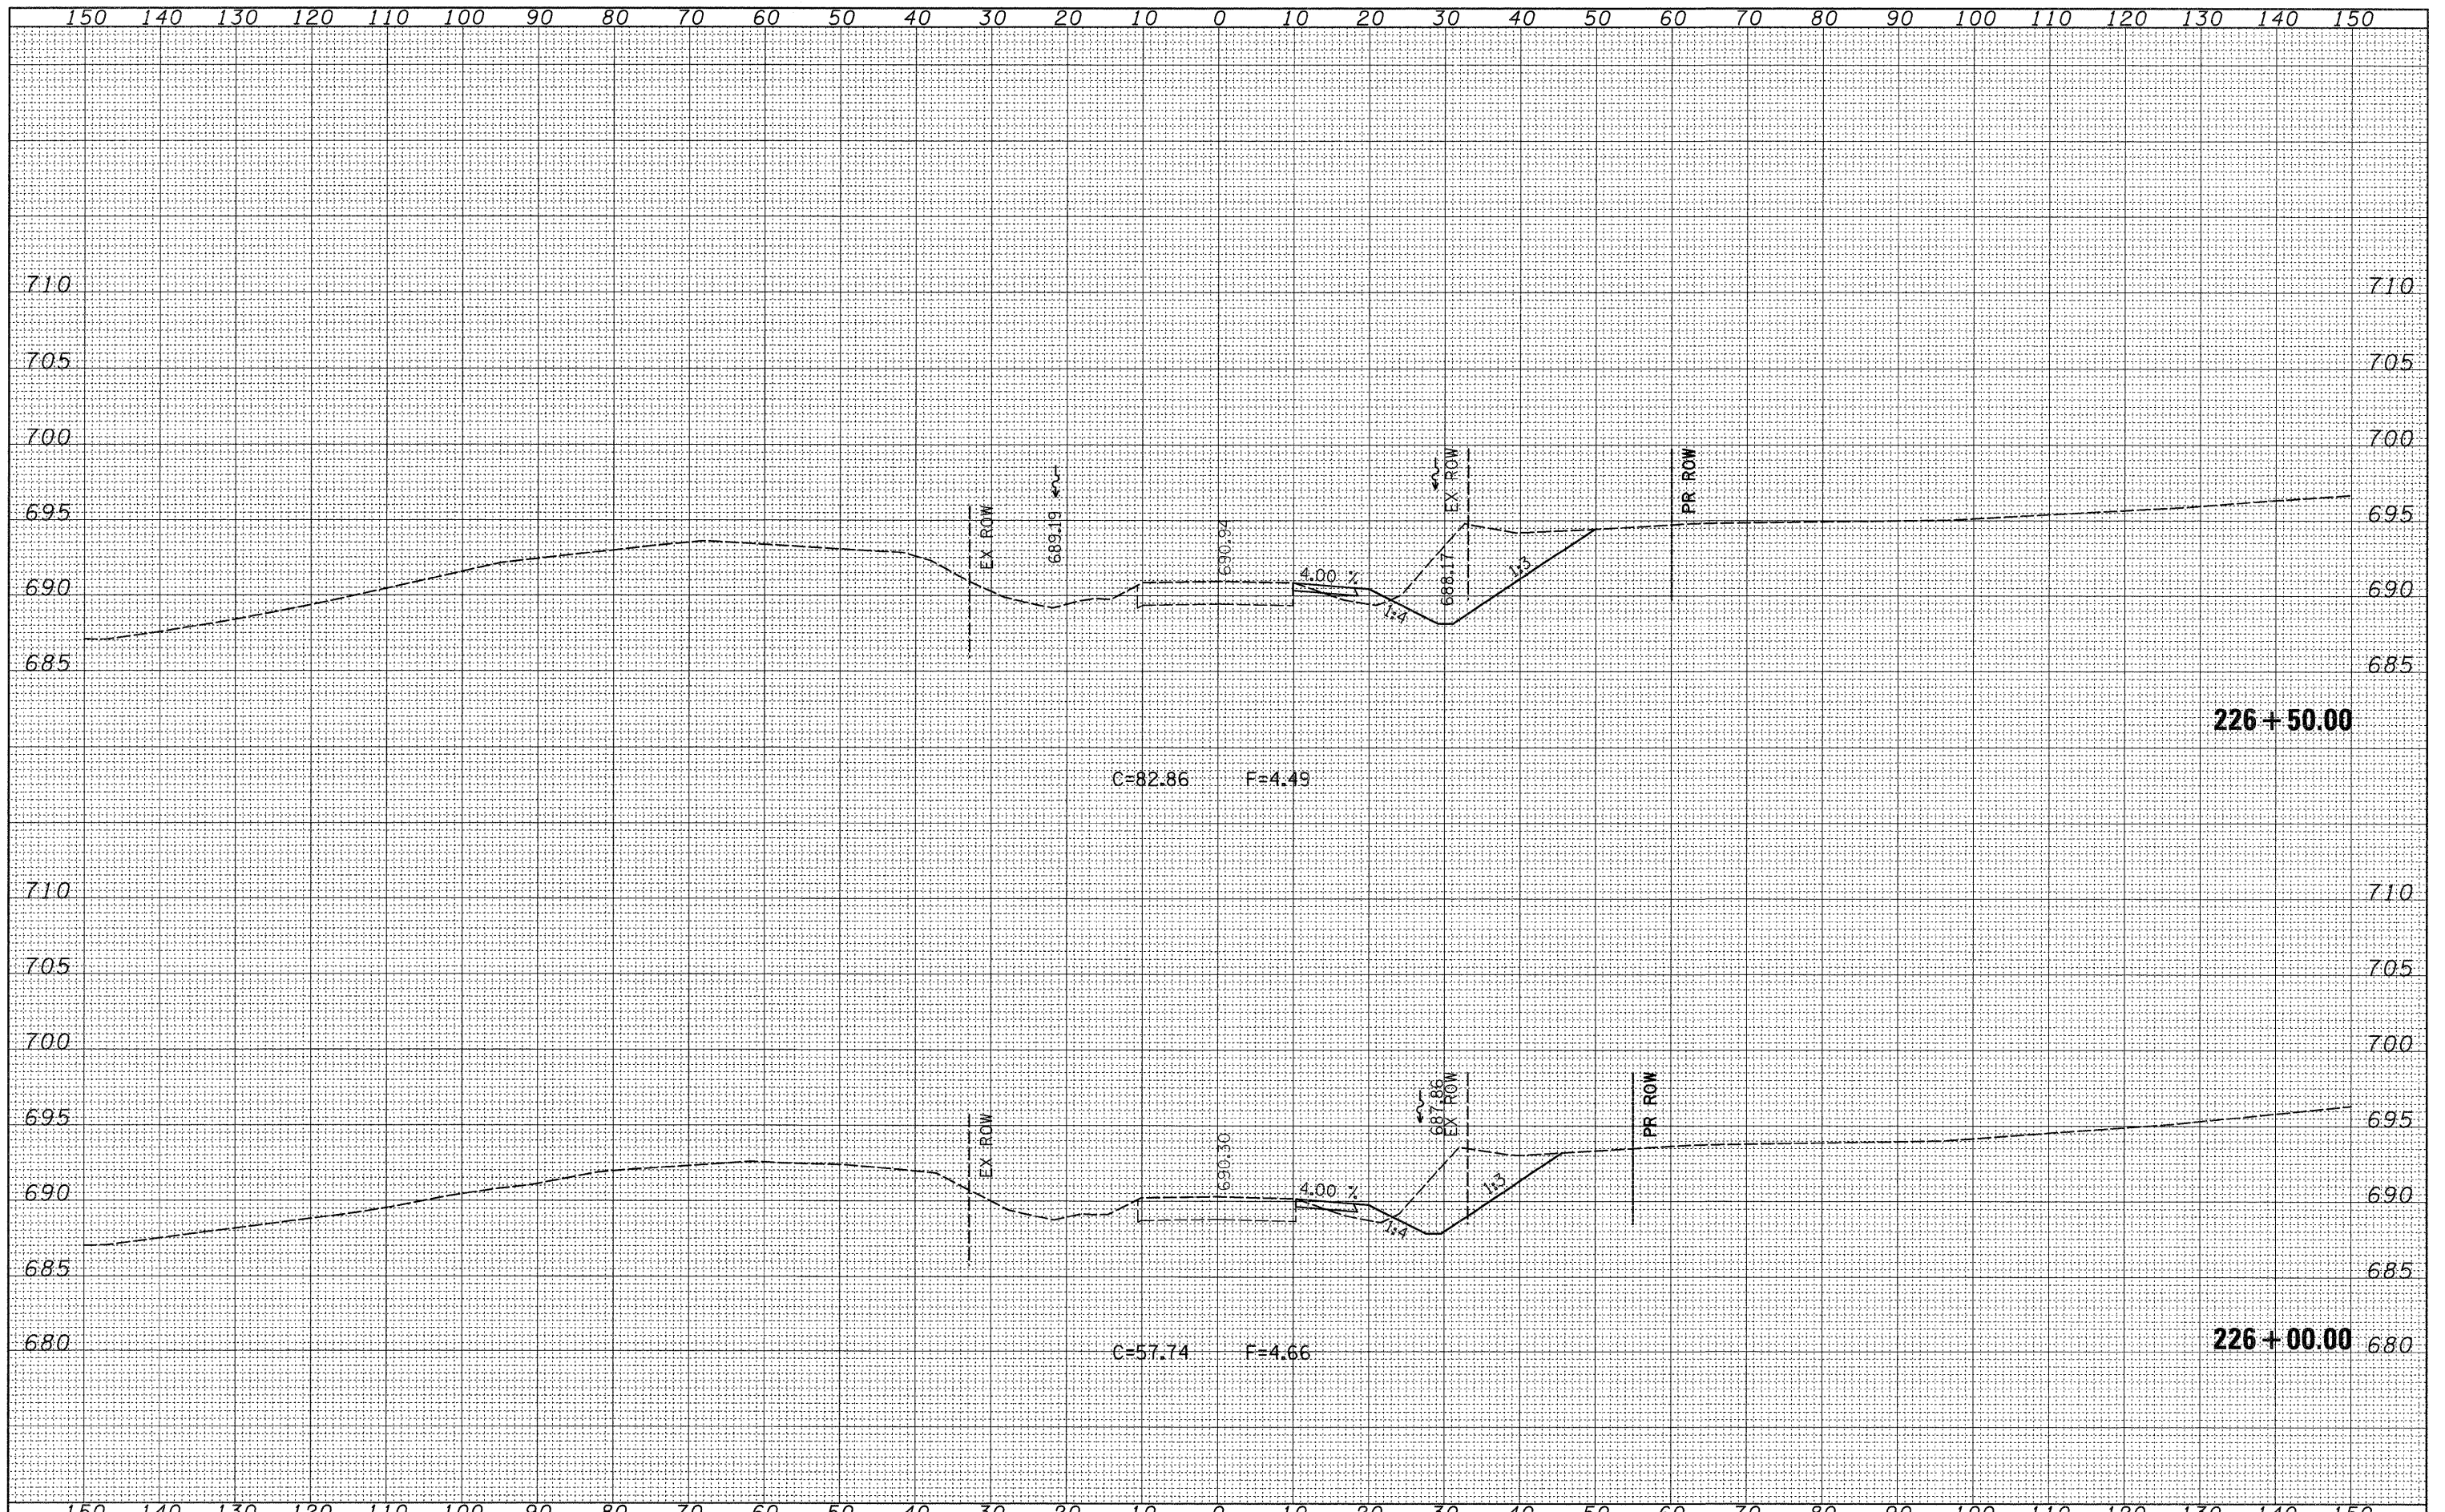

FILE NAME =	USER NAME = hensonke	DESIGNED -	REVISED -	STATE OF ILLINOIS DEPARTMENT OF TRANSPORTATION	IL 78 CROSS SECTIONS			F.A.P. RTE.	SECTION	COUNTY	TOTAL SHEETS	SHEET NO.
os\pw\work\PWIDOT\HENSONKE\dms33699\d04787.xsd	PLTSCALE = 10,0000' / IN.	DRAWN -	REVISED -					642	(10,11)T	JO DAVIESS	283	152
PLOT DATE = Tue Sep 30 11:53:52 2008	DATE -	CHECKED -	REVISED -					CONTRACT NO. 64D07				
								ILLINOIS FED. AID PROJECT				
				SCALE:		SHEET NO. OF SHEETS		STA. 226+00.00 TO STA. 226+50.00				