


DATE	
BY	
FINAL SURVEY	
NOTED	
TEMPLATE	
NO. BOOK	
AREAS CHECKED	
NO.	

DATE	
BY	
ORIGINAL SURVEY	
NOTED	
TEMPLATE	
NO. BOOK	
AREAS CHECKED	
NO.	

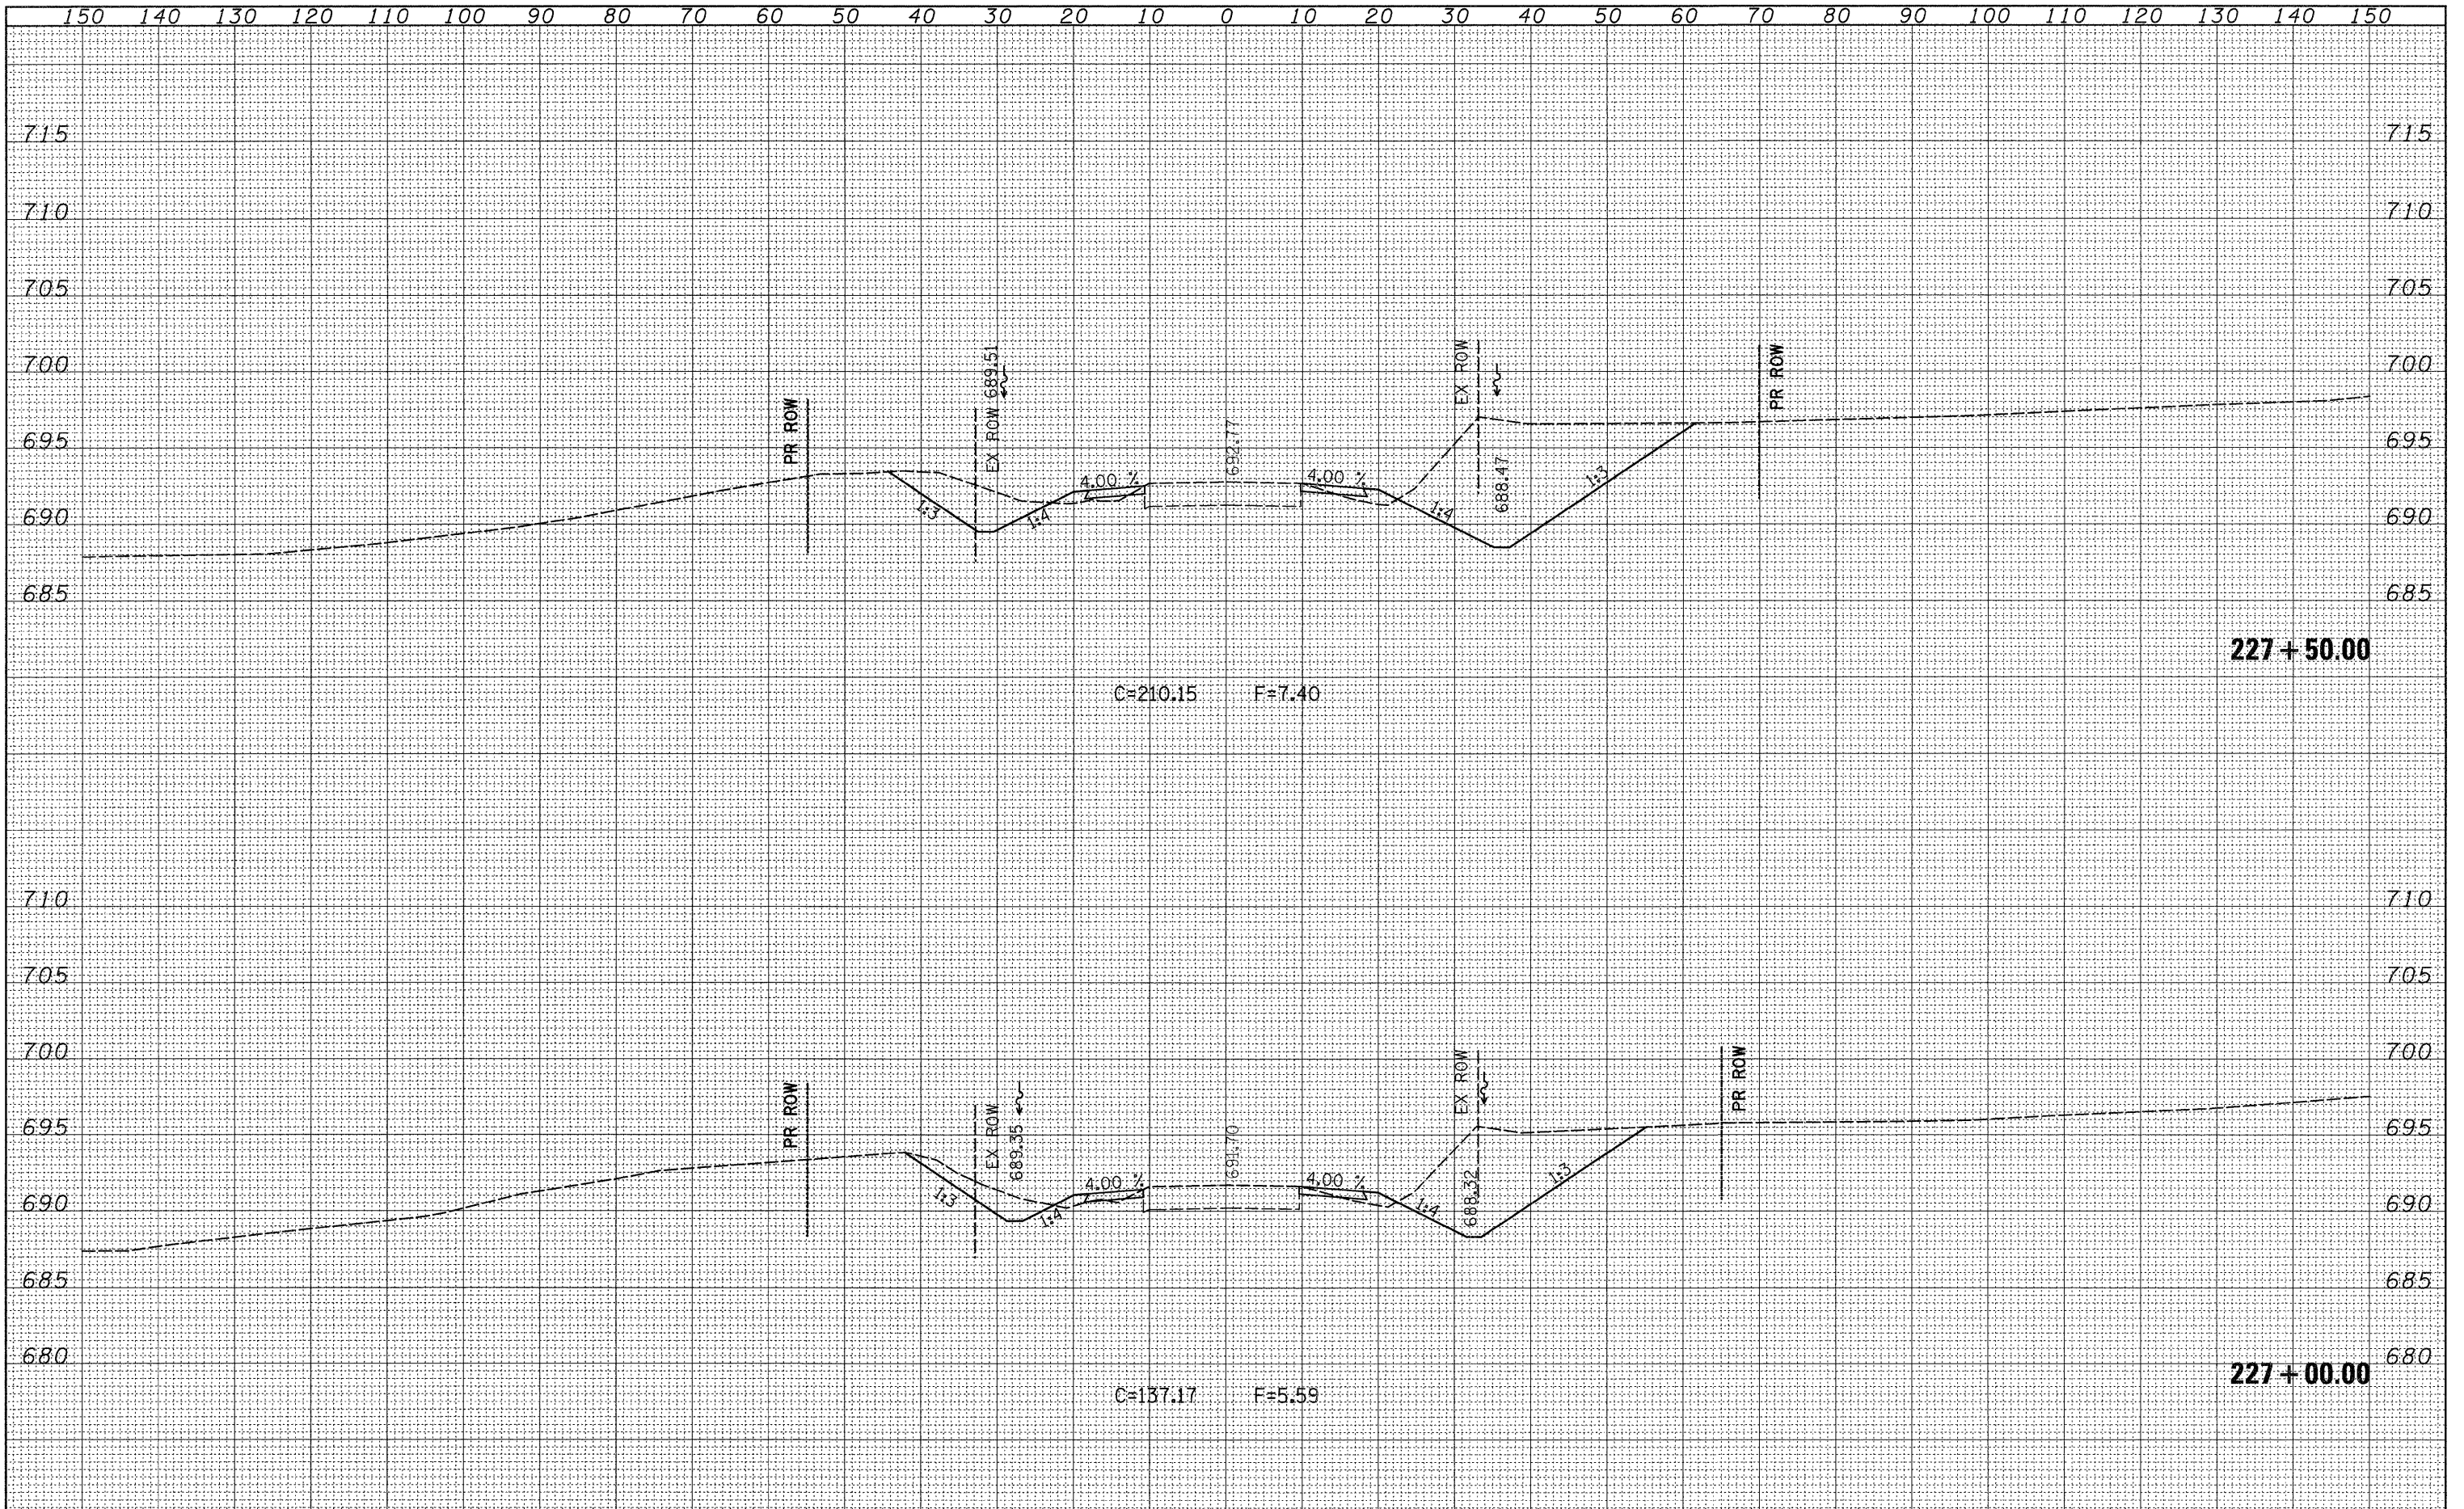

FILE NAME =	USER NAME = hensonke	DESIGNED -	REVISED -	<b>STATE OF ILLINOIS DEPARTMENT OF TRANSPORTATION</b>	<b>IL 78 CROSS SECTIONS</b>	F.A.P. RTE.	SECTION	COUNTY	TOTAL SHEETS	SHEET NO.		
c:\pw\work\PWIDOT\HENSONKE\dms33699\d04787.xsd	PLT	DRAWN -	REVISED -			642	(10,11)T	JO DAVIESS	283	153		
PLOT SCALE = 10,0000' / IN.	PLT	CHECKED -	REVISED -			SCALE:		SHEET NO. OF SHEETS		STA. 227+00.00 TO STA. 227+50.00	FED. ROAD DIST. NO.	ILLINOIS FED. AID PROJECT
PLOT DATE = Tue Sep 30 11:53:52 2008	PLT	DATE -	REVISED -							CONTRACT NO. 64D07		