


DATE	
BY	
FINAL SURVEY	
NO. OF SHEETS	
NOTE BOOK	
NO.	
AREAS CHECKED	

DATE	
BY	
ORIGINAL SURVEY	
NO. OF SHEETS	
NOTE BOOK	
NO.	
AREAS CHECKED	

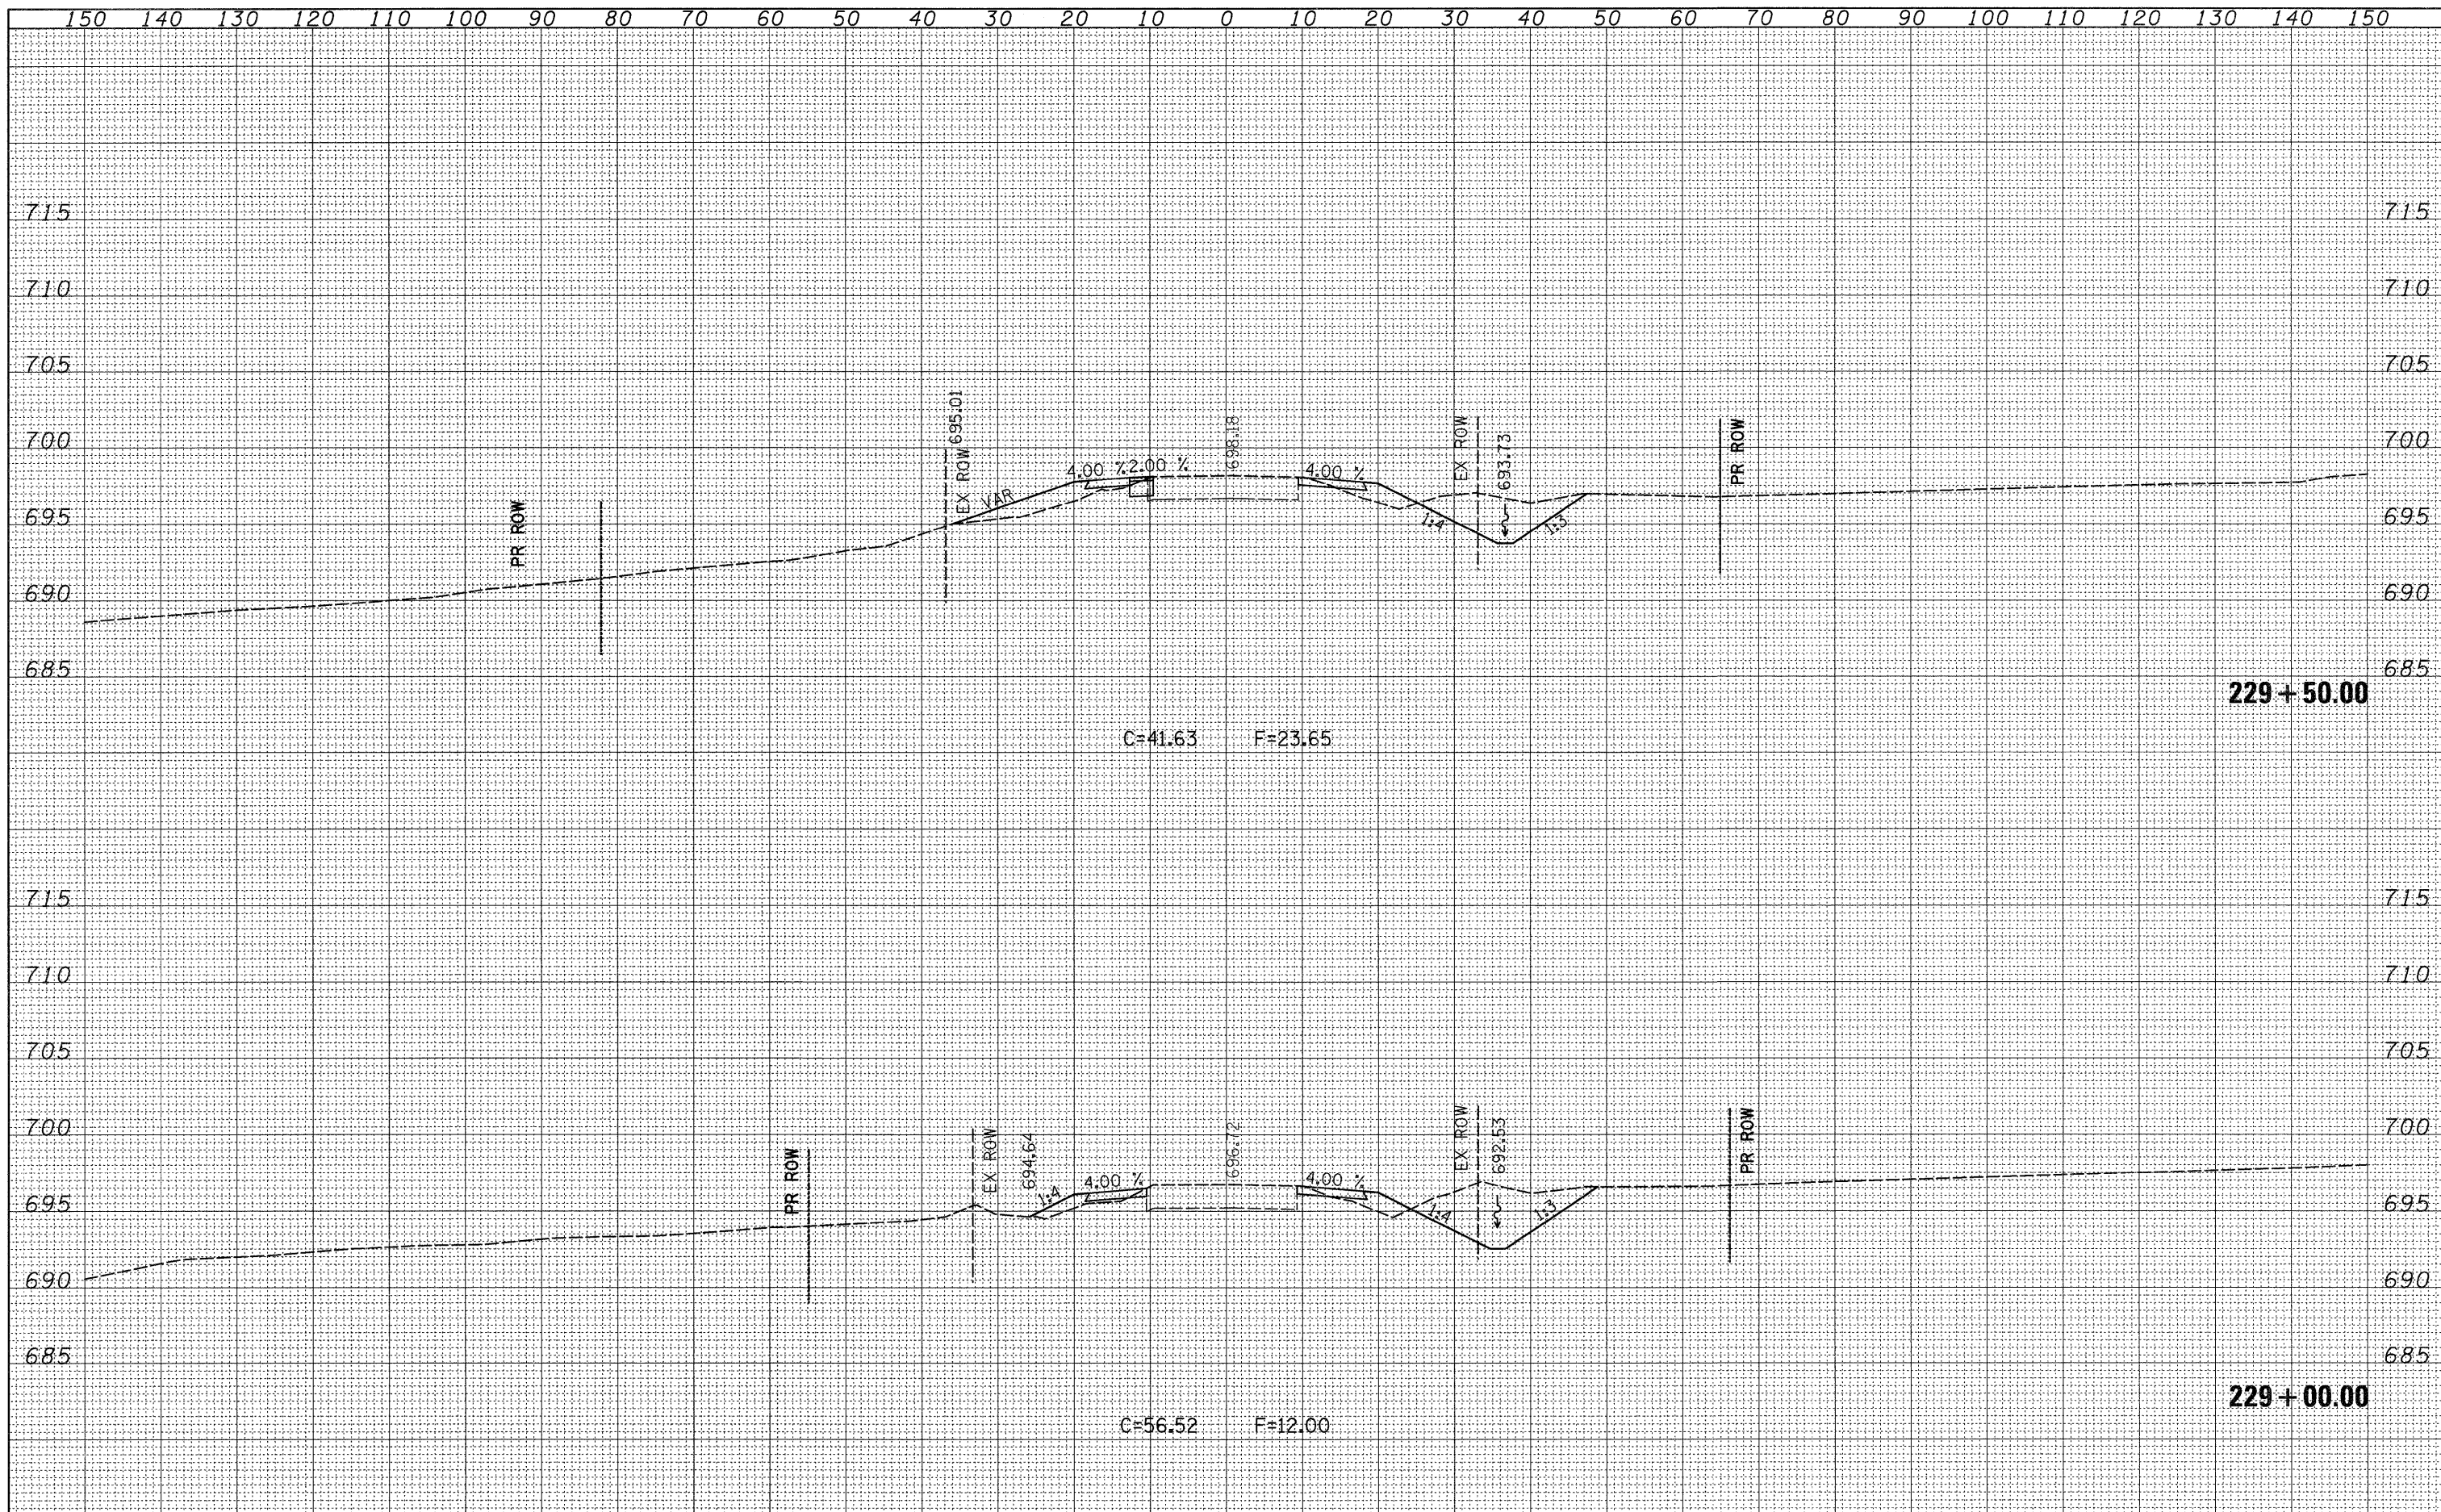

FILE NAME =	USER NAME = hensonke	DESIGNED -	REVISED -	STATE OF ILLINOIS DEPARTMENT OF TRANSPORTATION	IL 78 CROSS SECTIONS			F.A.P. RTE.	SECTION	COUNTY	TOTAL SHEETS	SHEET NO.
ct:\pw_work\PIWIDT\HENSONKE\dms33699\d04707\sc3.dgn	PLOT SCALE = 10,0000' / IN.	DRAWN -	REVISED -					642	(10,11T)	JO DAVIESS	283	155
PLOT DATE = Tue Sep 30 11:53:53 2008	DATE -	CHECKED -	REVISED -					CONTRACT NO. 64D07				
								SCALE:	SHEET NO.	OF	SHEETS	STA. 229+00.00 TO STA. 229+50.00