


DATE	
BY	
SURVEYED	
REVISIONS	
TEMPLATE	
AREAS	
CHECKED	
NO.	

DATE	
BY	
ORIGINAL SURVEY	
REVISIONS	
TEMPLATE	
AREAS	
CHECKED	
NO.	

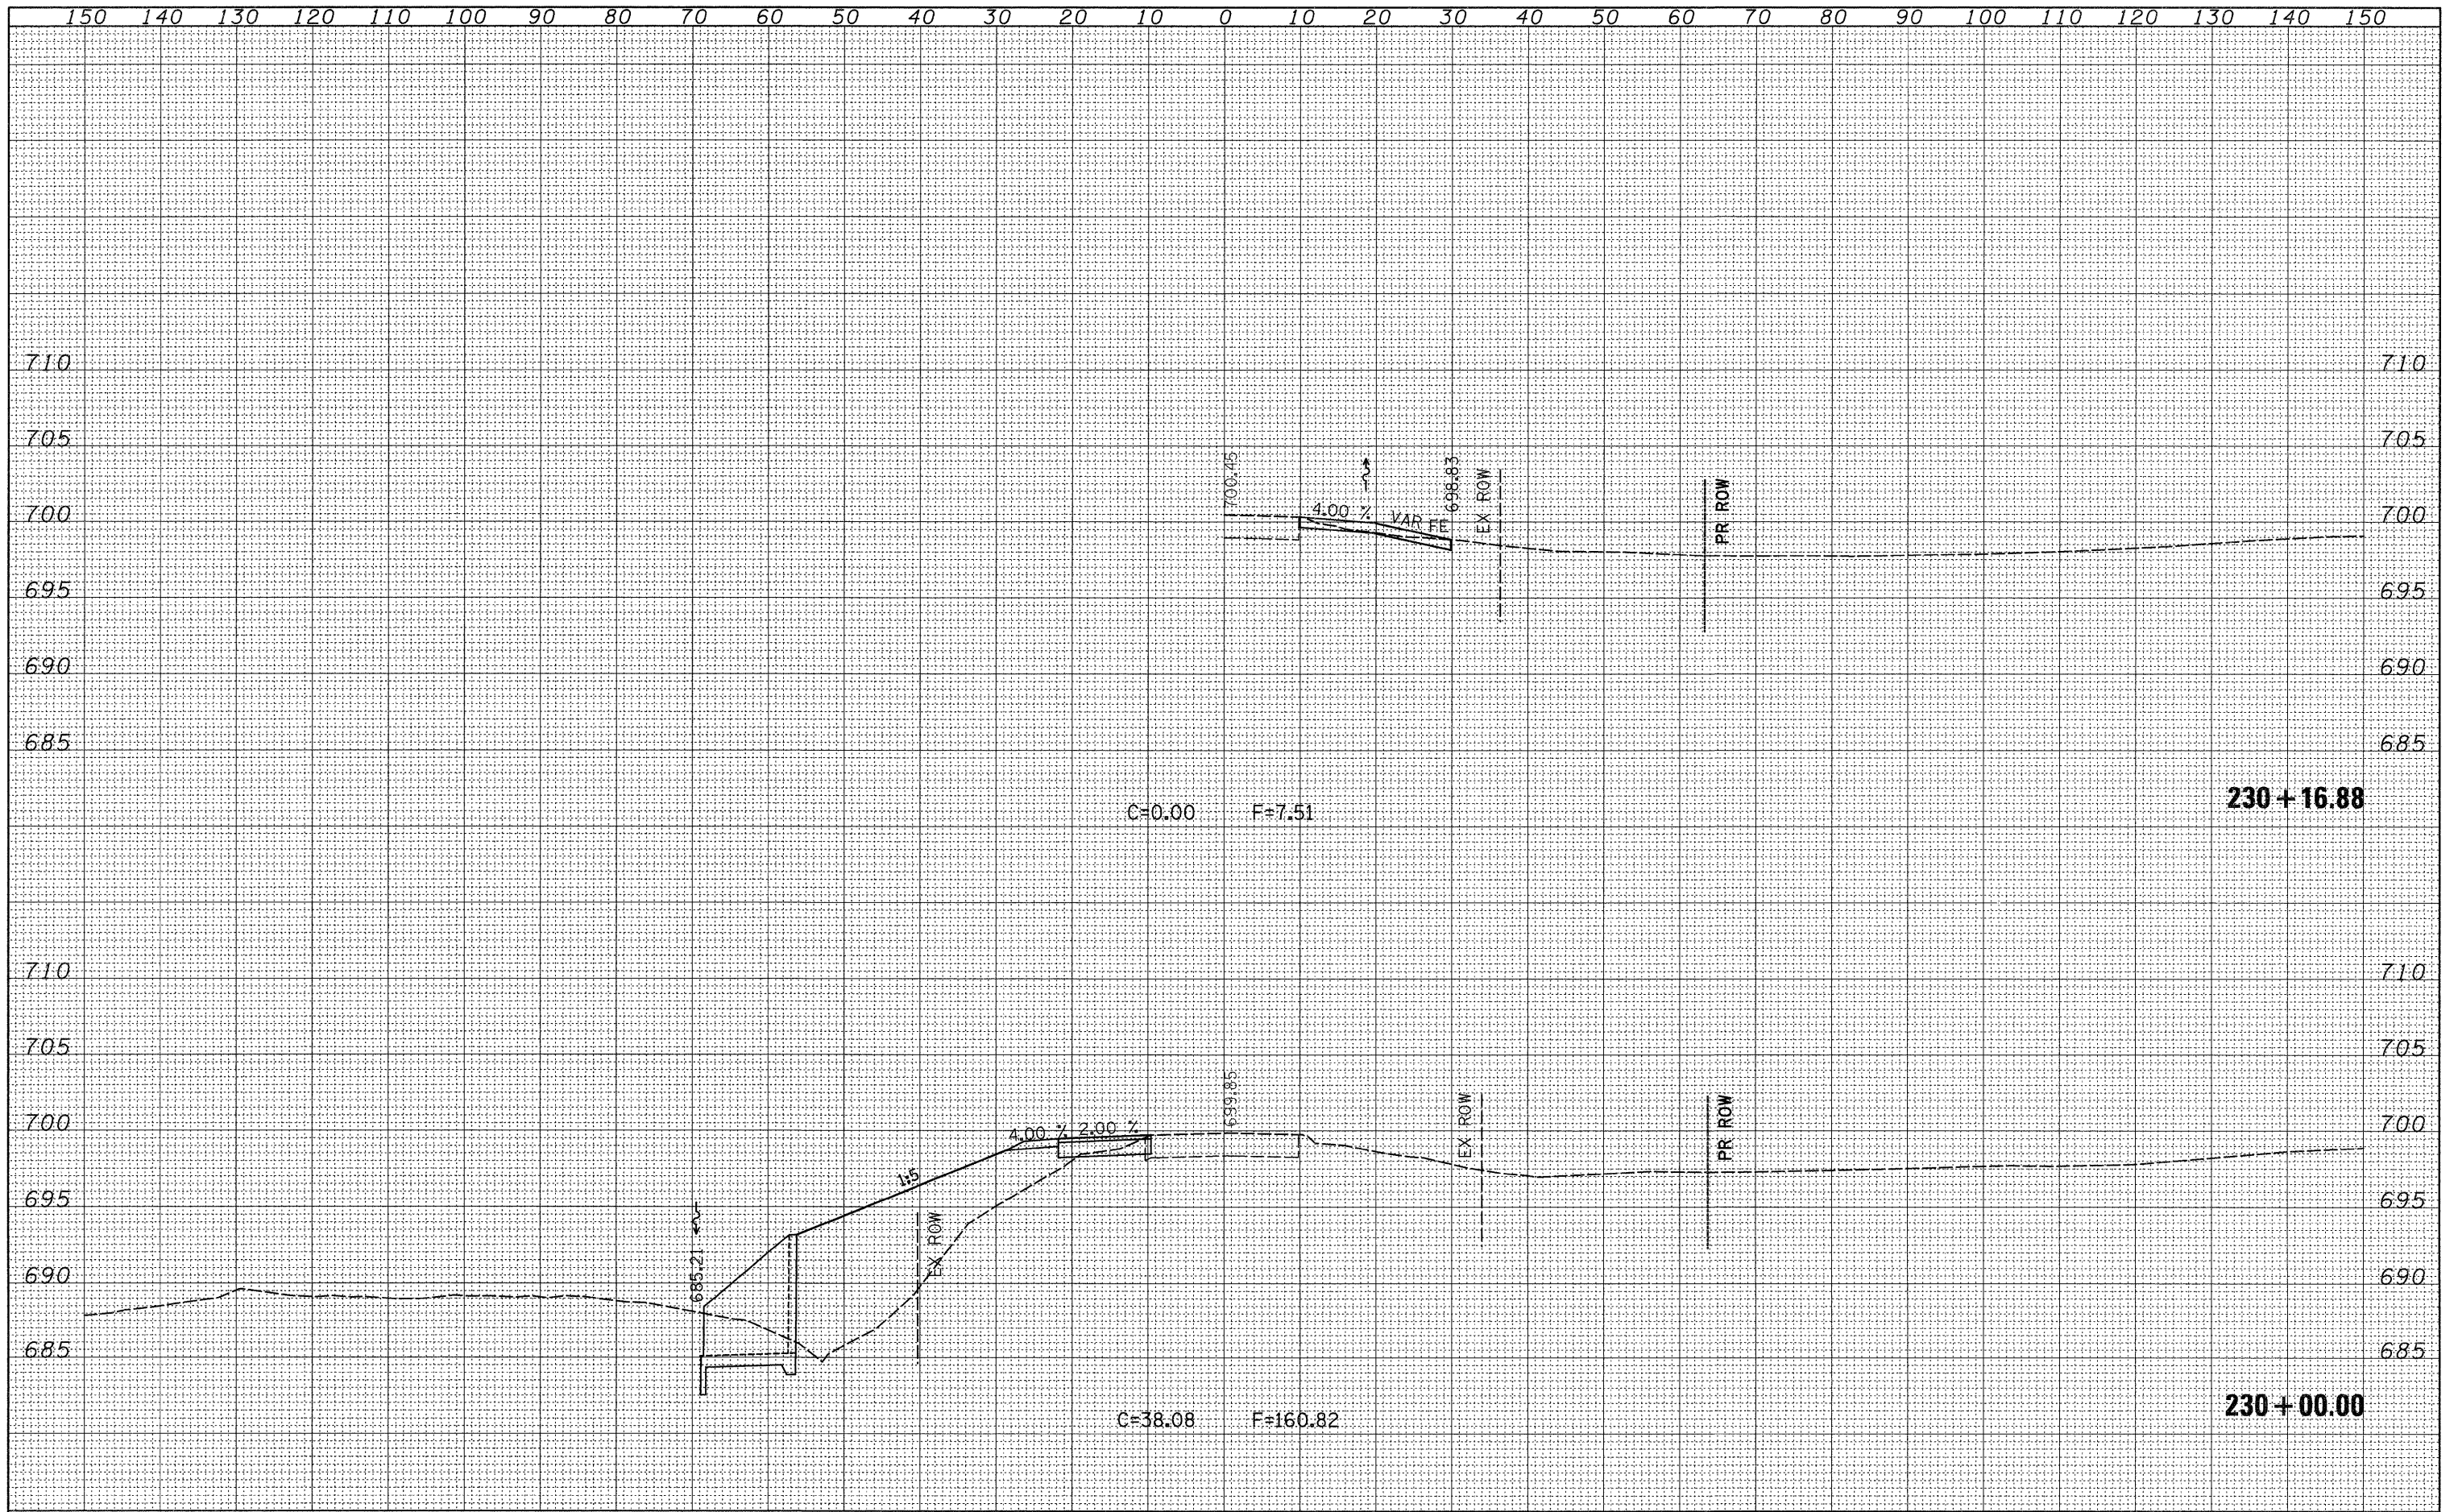

FILE NAME =	USER NAME = hensonke	DESIGNED -	REVISED -	STATE OF ILLINOIS DEPARTMENT OF TRANSPORTATION	IL 78 CROSS SECTIONS			F.A.P. RTE.	SECTION	COUNTY	TOTAL SHEETS	SHEET NO.			
ct:\pw\work\PWIDOT\HENSONKE\dms33699\d04787.xsd		DRAWN -	REVISED -					642	(10,11)T	JO DAVIESS	283	156			
PLOT SCALE = 10,0000' / IN.		CHECKED -	REVISED -					SCALE:			SHEET NO.	OF SHEETS	STA. 230+00.00 TO STA. 230+16.88	FED. ROAD DIST. NO.	ILLINOIS FED. AID PROJECT
PLOT DATE = Tue Sep 30 11:53:53 2008		DATE -	REVISED -											CONTRACT NO. 64D07	