


DATE	
BY	
FINAL SURVEY	
REVISION	
NOTE BOOK	
NO.	
AREAS CHECKED	

DATE	
BY	
ORIGINAL SURVEY	
REVISION	
NOTE BOOK	
NO.	
AREAS CHECKED	

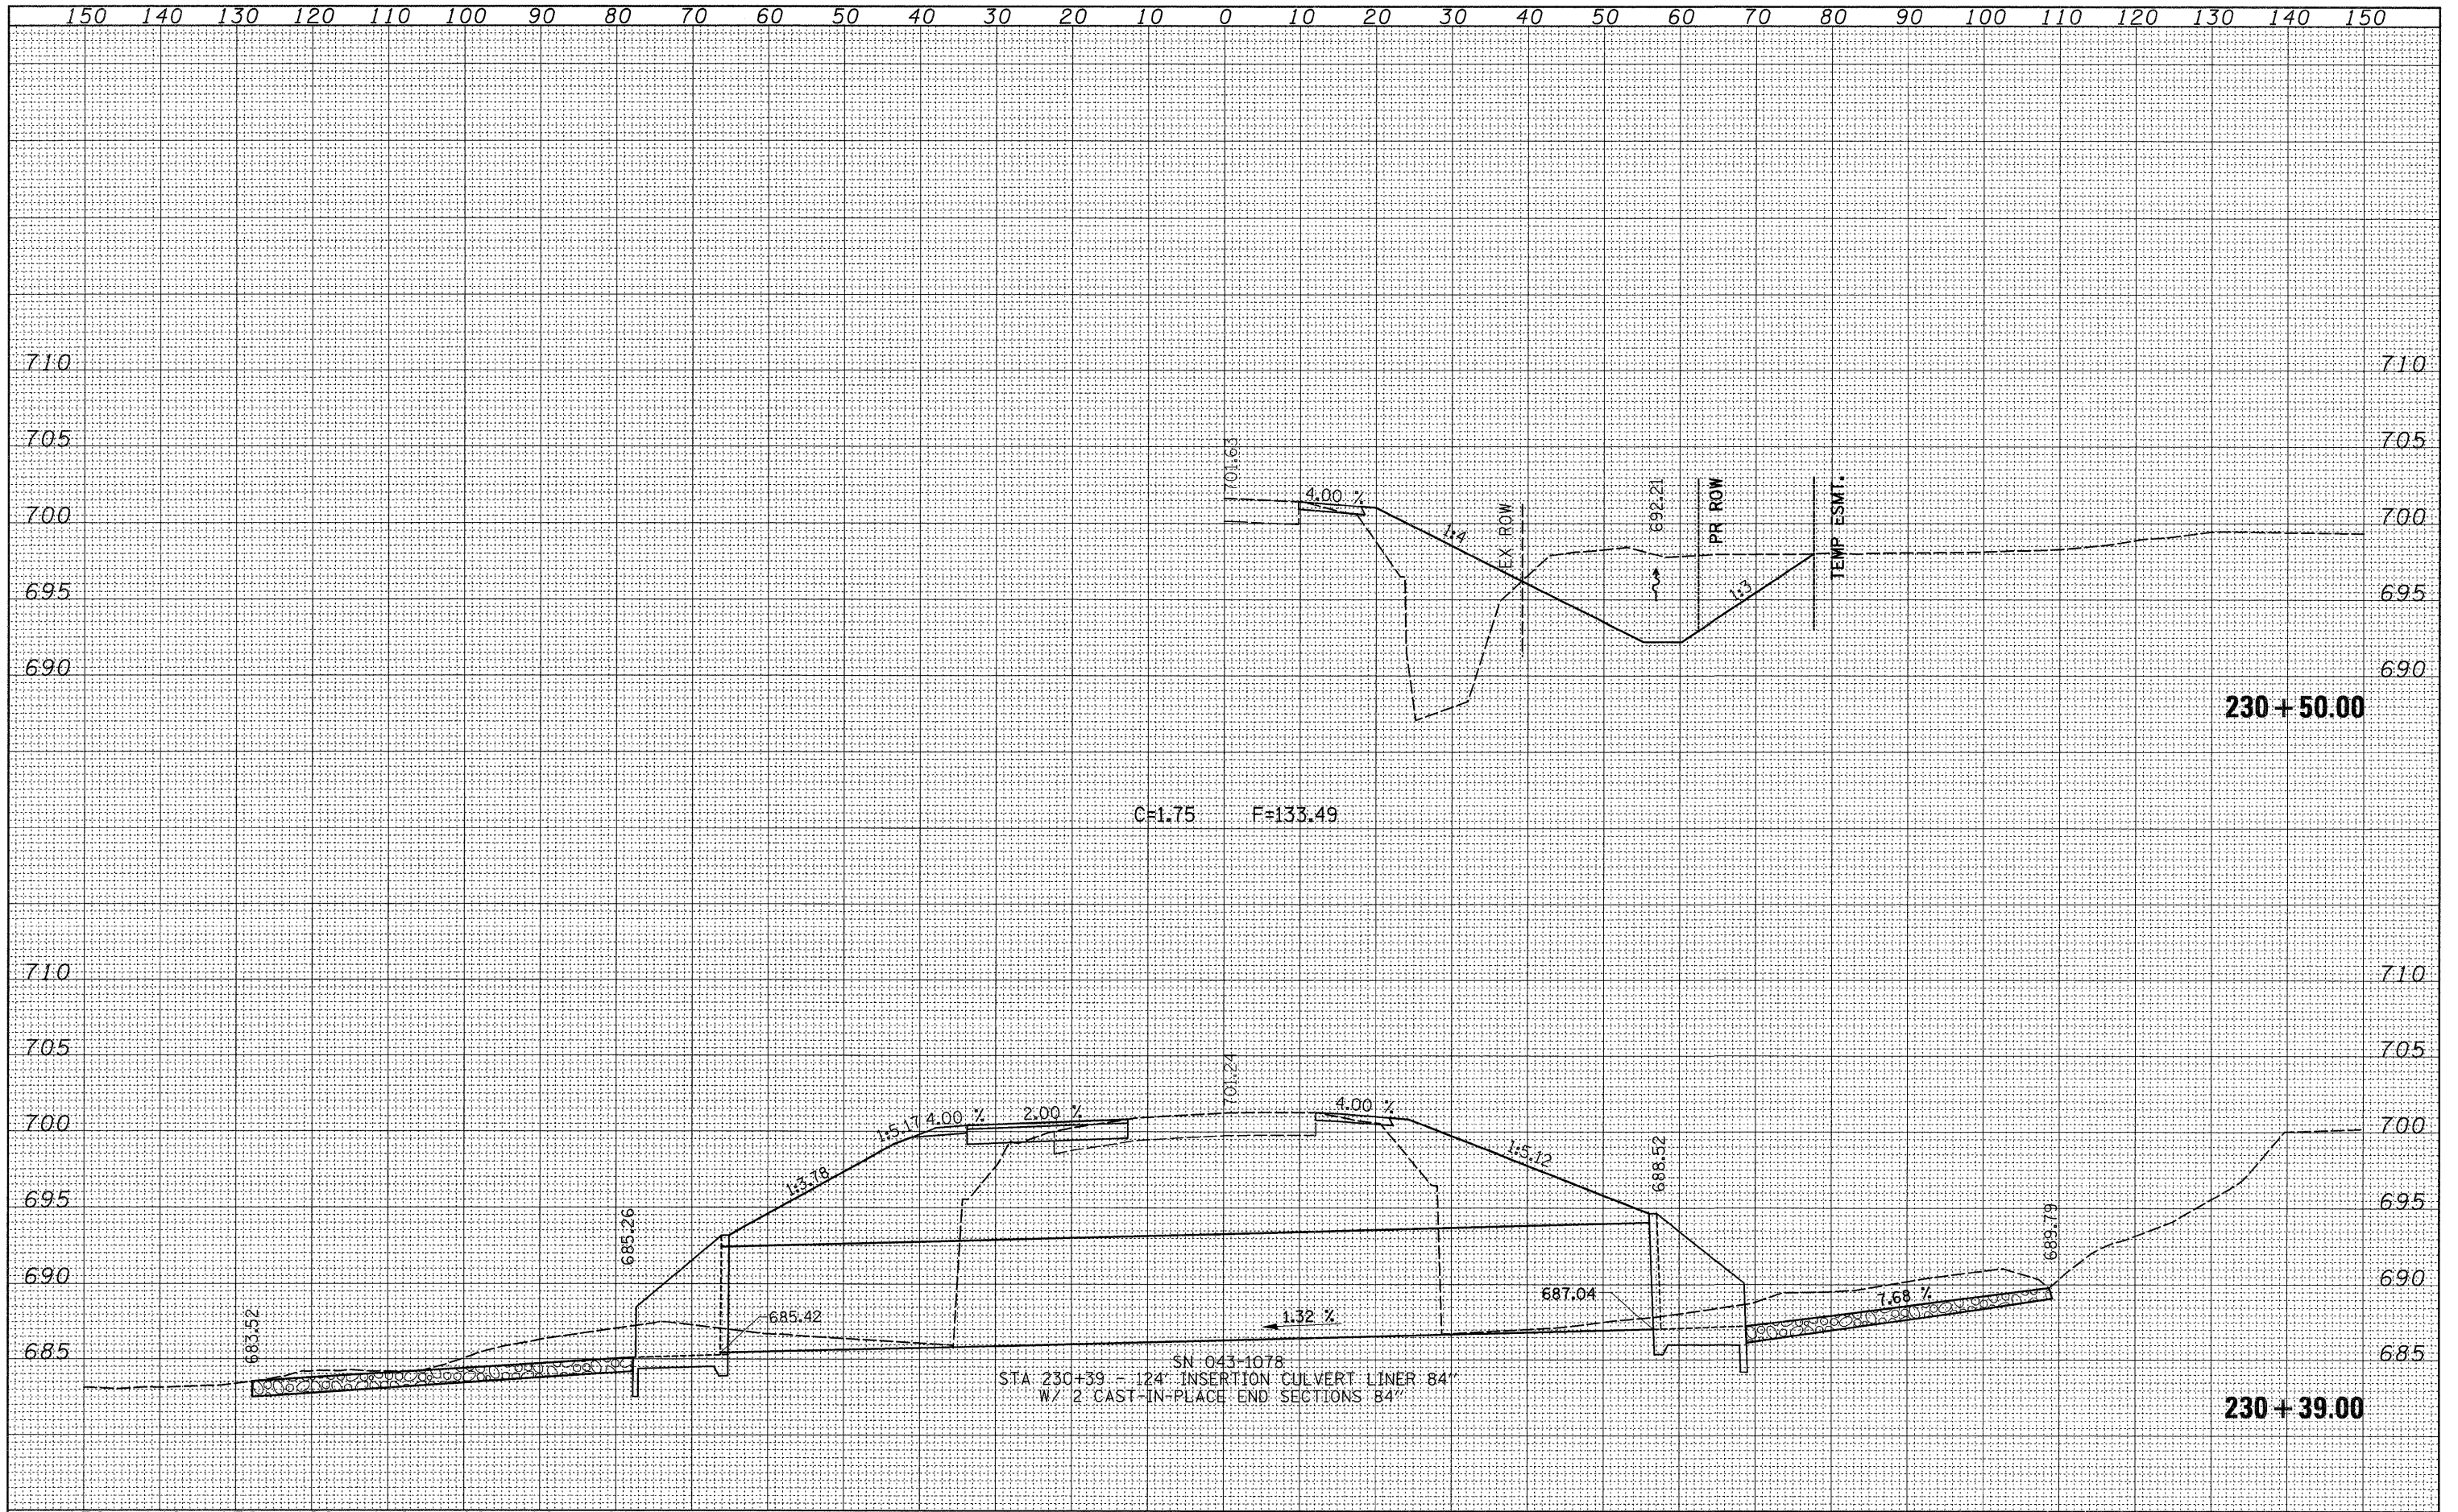

FILE NAME =	USER NAME = hensonke	DESIGNED -	REVISED -	<p align="center">STATE OF ILLINOIS DEPARTMENT OF TRANSPORTATION</p>	<p align="center">IL 78 CROSS SECTIONS</p>			F.A.P. RTE.	SECTION	COUNTY	TOTAL SHEETS	SHEET NO.
α:\p\work\FWIDOT\HENSONKE\dms33699\04787\sc3.dgn	DRAWN -	REVISED -	642					(10,11)T	JO DAVIESS	283	157	
PLOT SCALE = 10,0000' / IN.	CHECKED -	REVISED -	CONTRACT NO. 64D07									
PLOT DATE = Tue Sep 30 11:53:54 2008	DATE -	REVISED -	FED. ROAD DIST. NO. ILLINOIS FED. AID PROJECT									
				SCALE:	SHEET NO.	OF SHEETS	STA. 230+39.00 TO STA. 230+50.00					