


DATE	
BY	
SURVEYED	
NOTED	
TEMPLATE	
AREAS CHECKED	
FINAL SURVEY	
NOTE BOOK	
NO.	

DATE	
BY	
SURVEYED	
NOTED	
TEMPLATE	
AREAS CHECKED	
ORIGINAL SURVEY	
NOTE BOOK	
NO.	

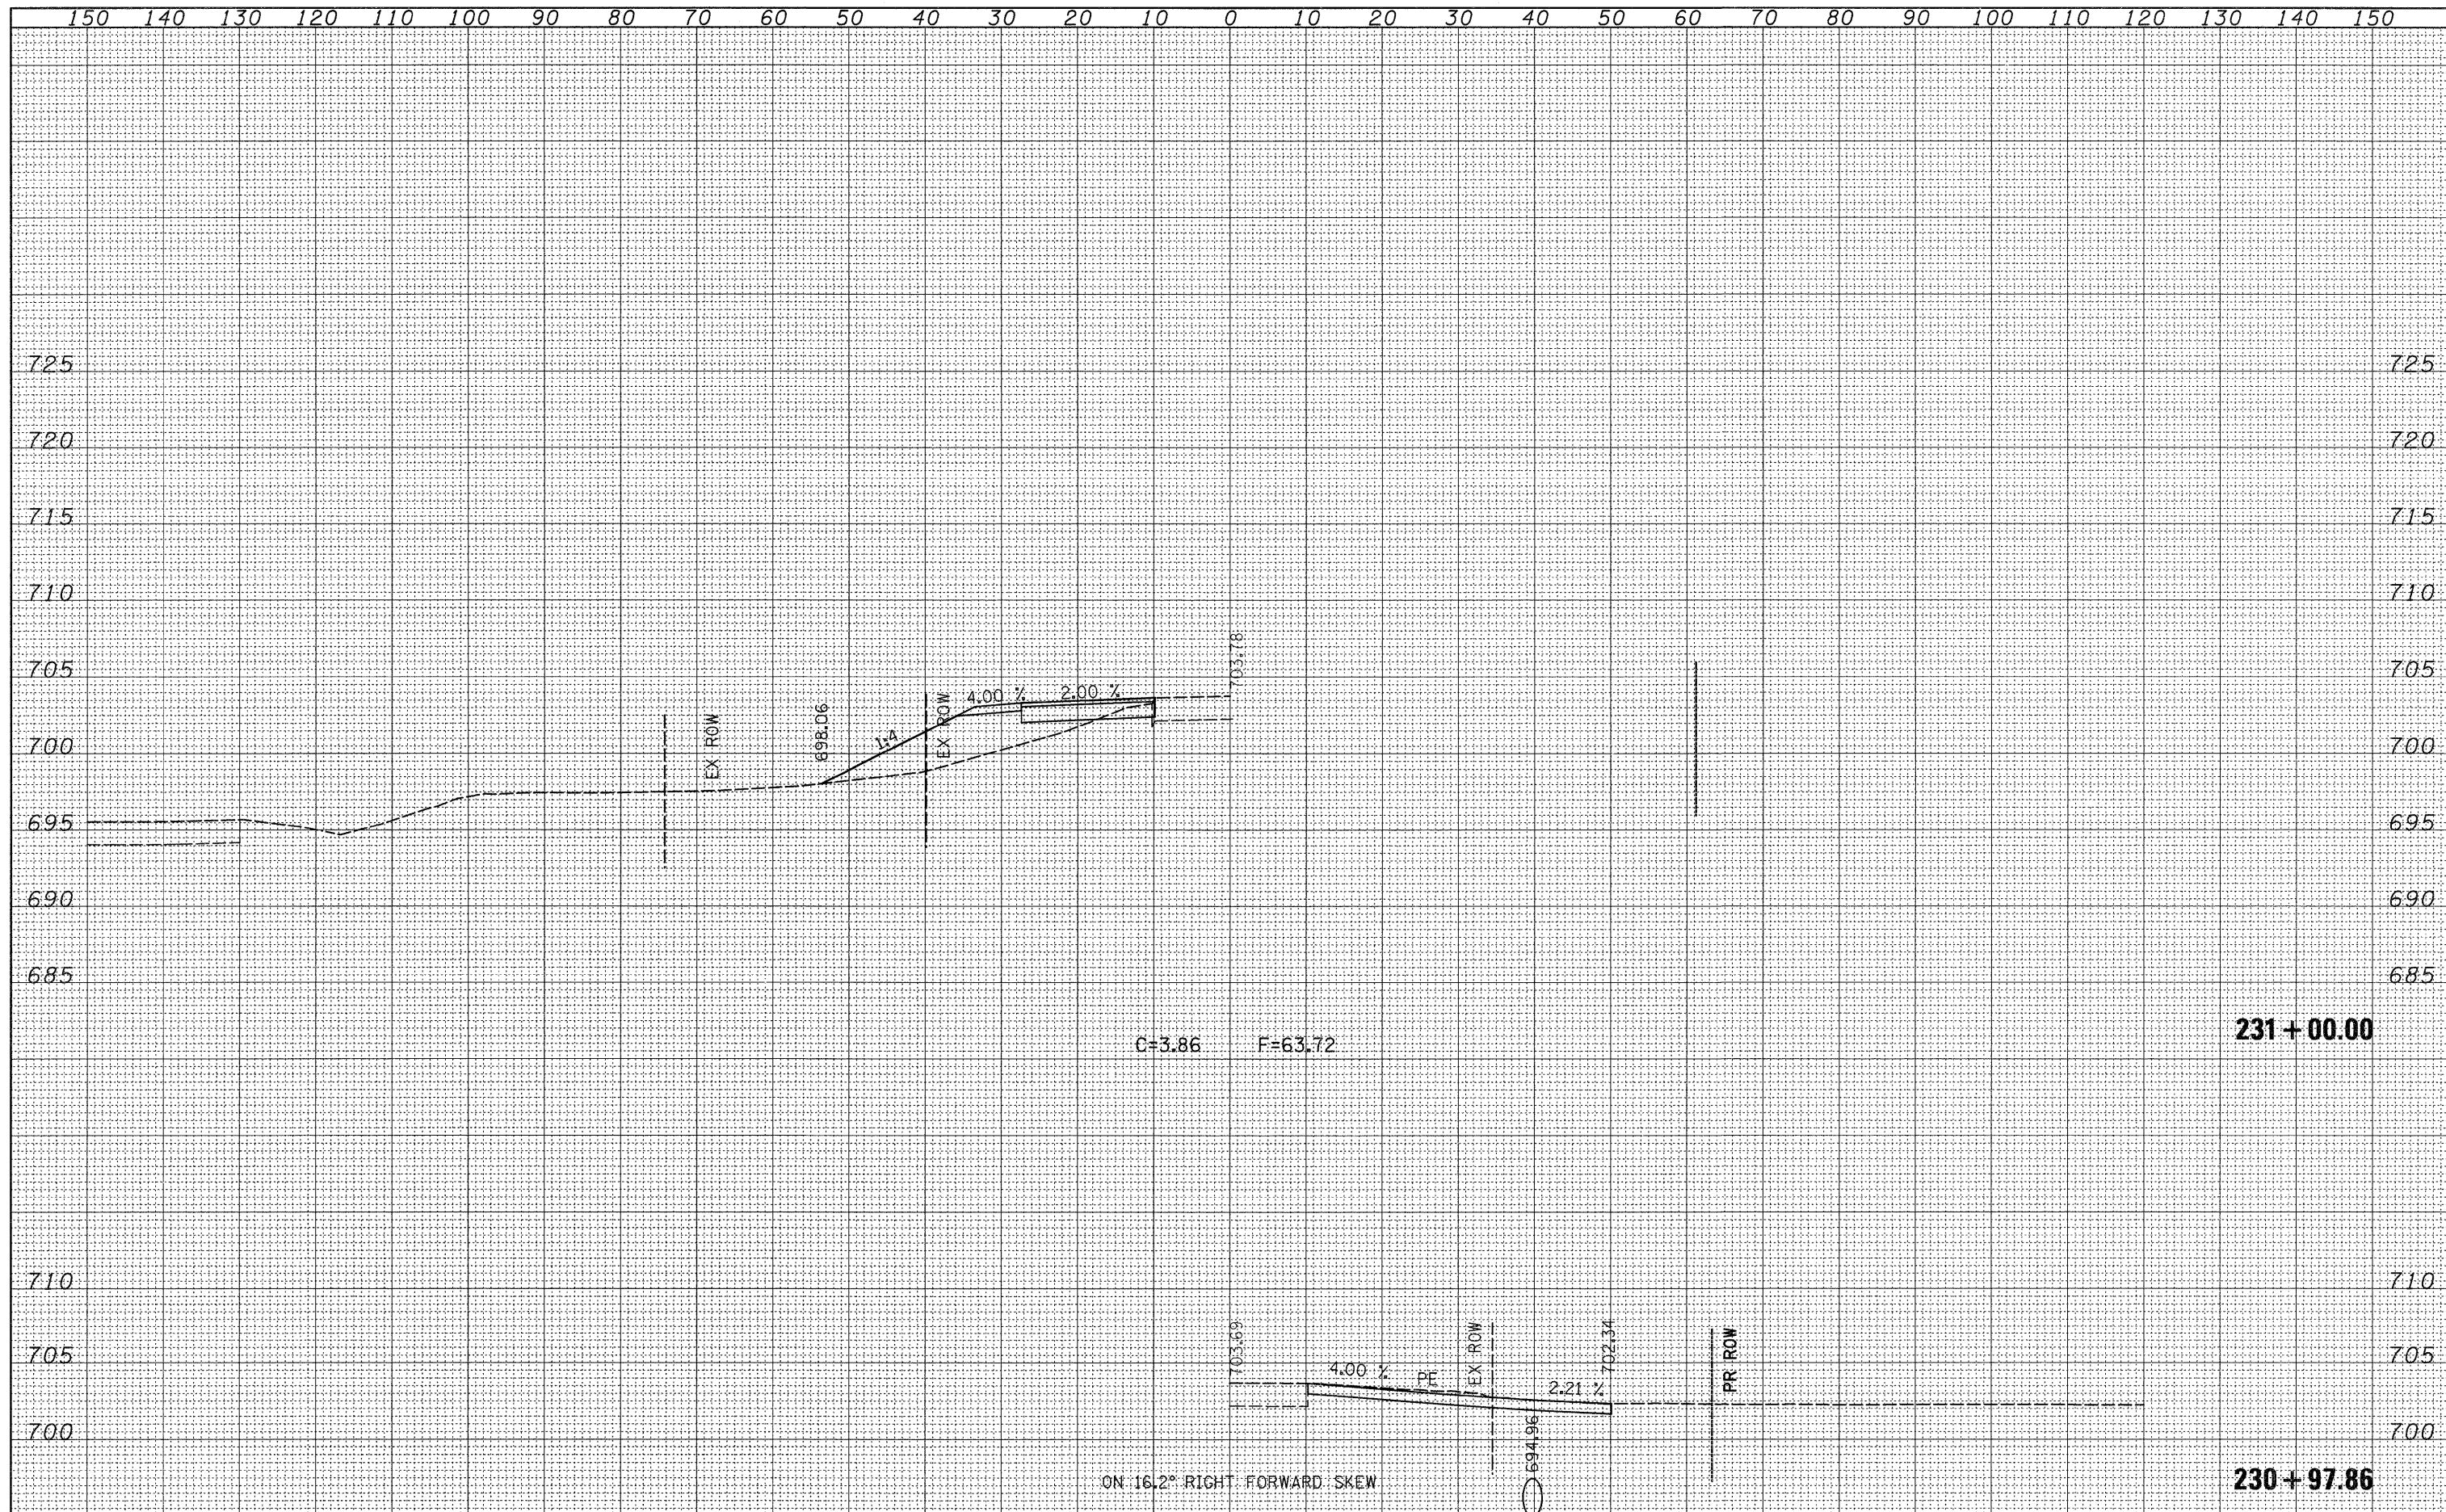

FILE NAME =	USER NAME = hensonke	DESIGNED -	REVISED -	<b>STATE OF ILLINOIS</b> <b>DEPARTMENT OF TRANSPORTATION</b>	<b>IL 78 CROSS SECTIONS</b>	F.A.P. RTE.	SECTION	COUNTY	TOTAL SHEETS	SHEET NO.
c:\pw_work\FWIDOT\HENSONKE\dms33699\d04707.xsc3.dgn	PLOT SCALE = 10,0000' / IN.	DRAWN -	REVISED -			642	(10,11T)	JO DAVIESS	283	158
PLOT DATE = Tue Sep 30 11:53:54 2008	DATE -	CHECKED -	REVISED -			CONTRACT NO. 64D07				
						SCALE:	SHEET NO. OF SHEETS	STA. 230+97.86 TO STA. 231+00.00	FED. ROAD DIST. NO.	ILLINOIS FED. AID PROJECT