


FINAL SURVEY	DATE
SURVEYED	BY
NOTE BOOK	
TEMPLATE	
AREAS CHECKED	
NO.	

ORIGINAL SURVEY	DATE
SURVEYED	BY
NOTE BOOK	
TEMPLATE	
AREAS CHECKED	
NO.	

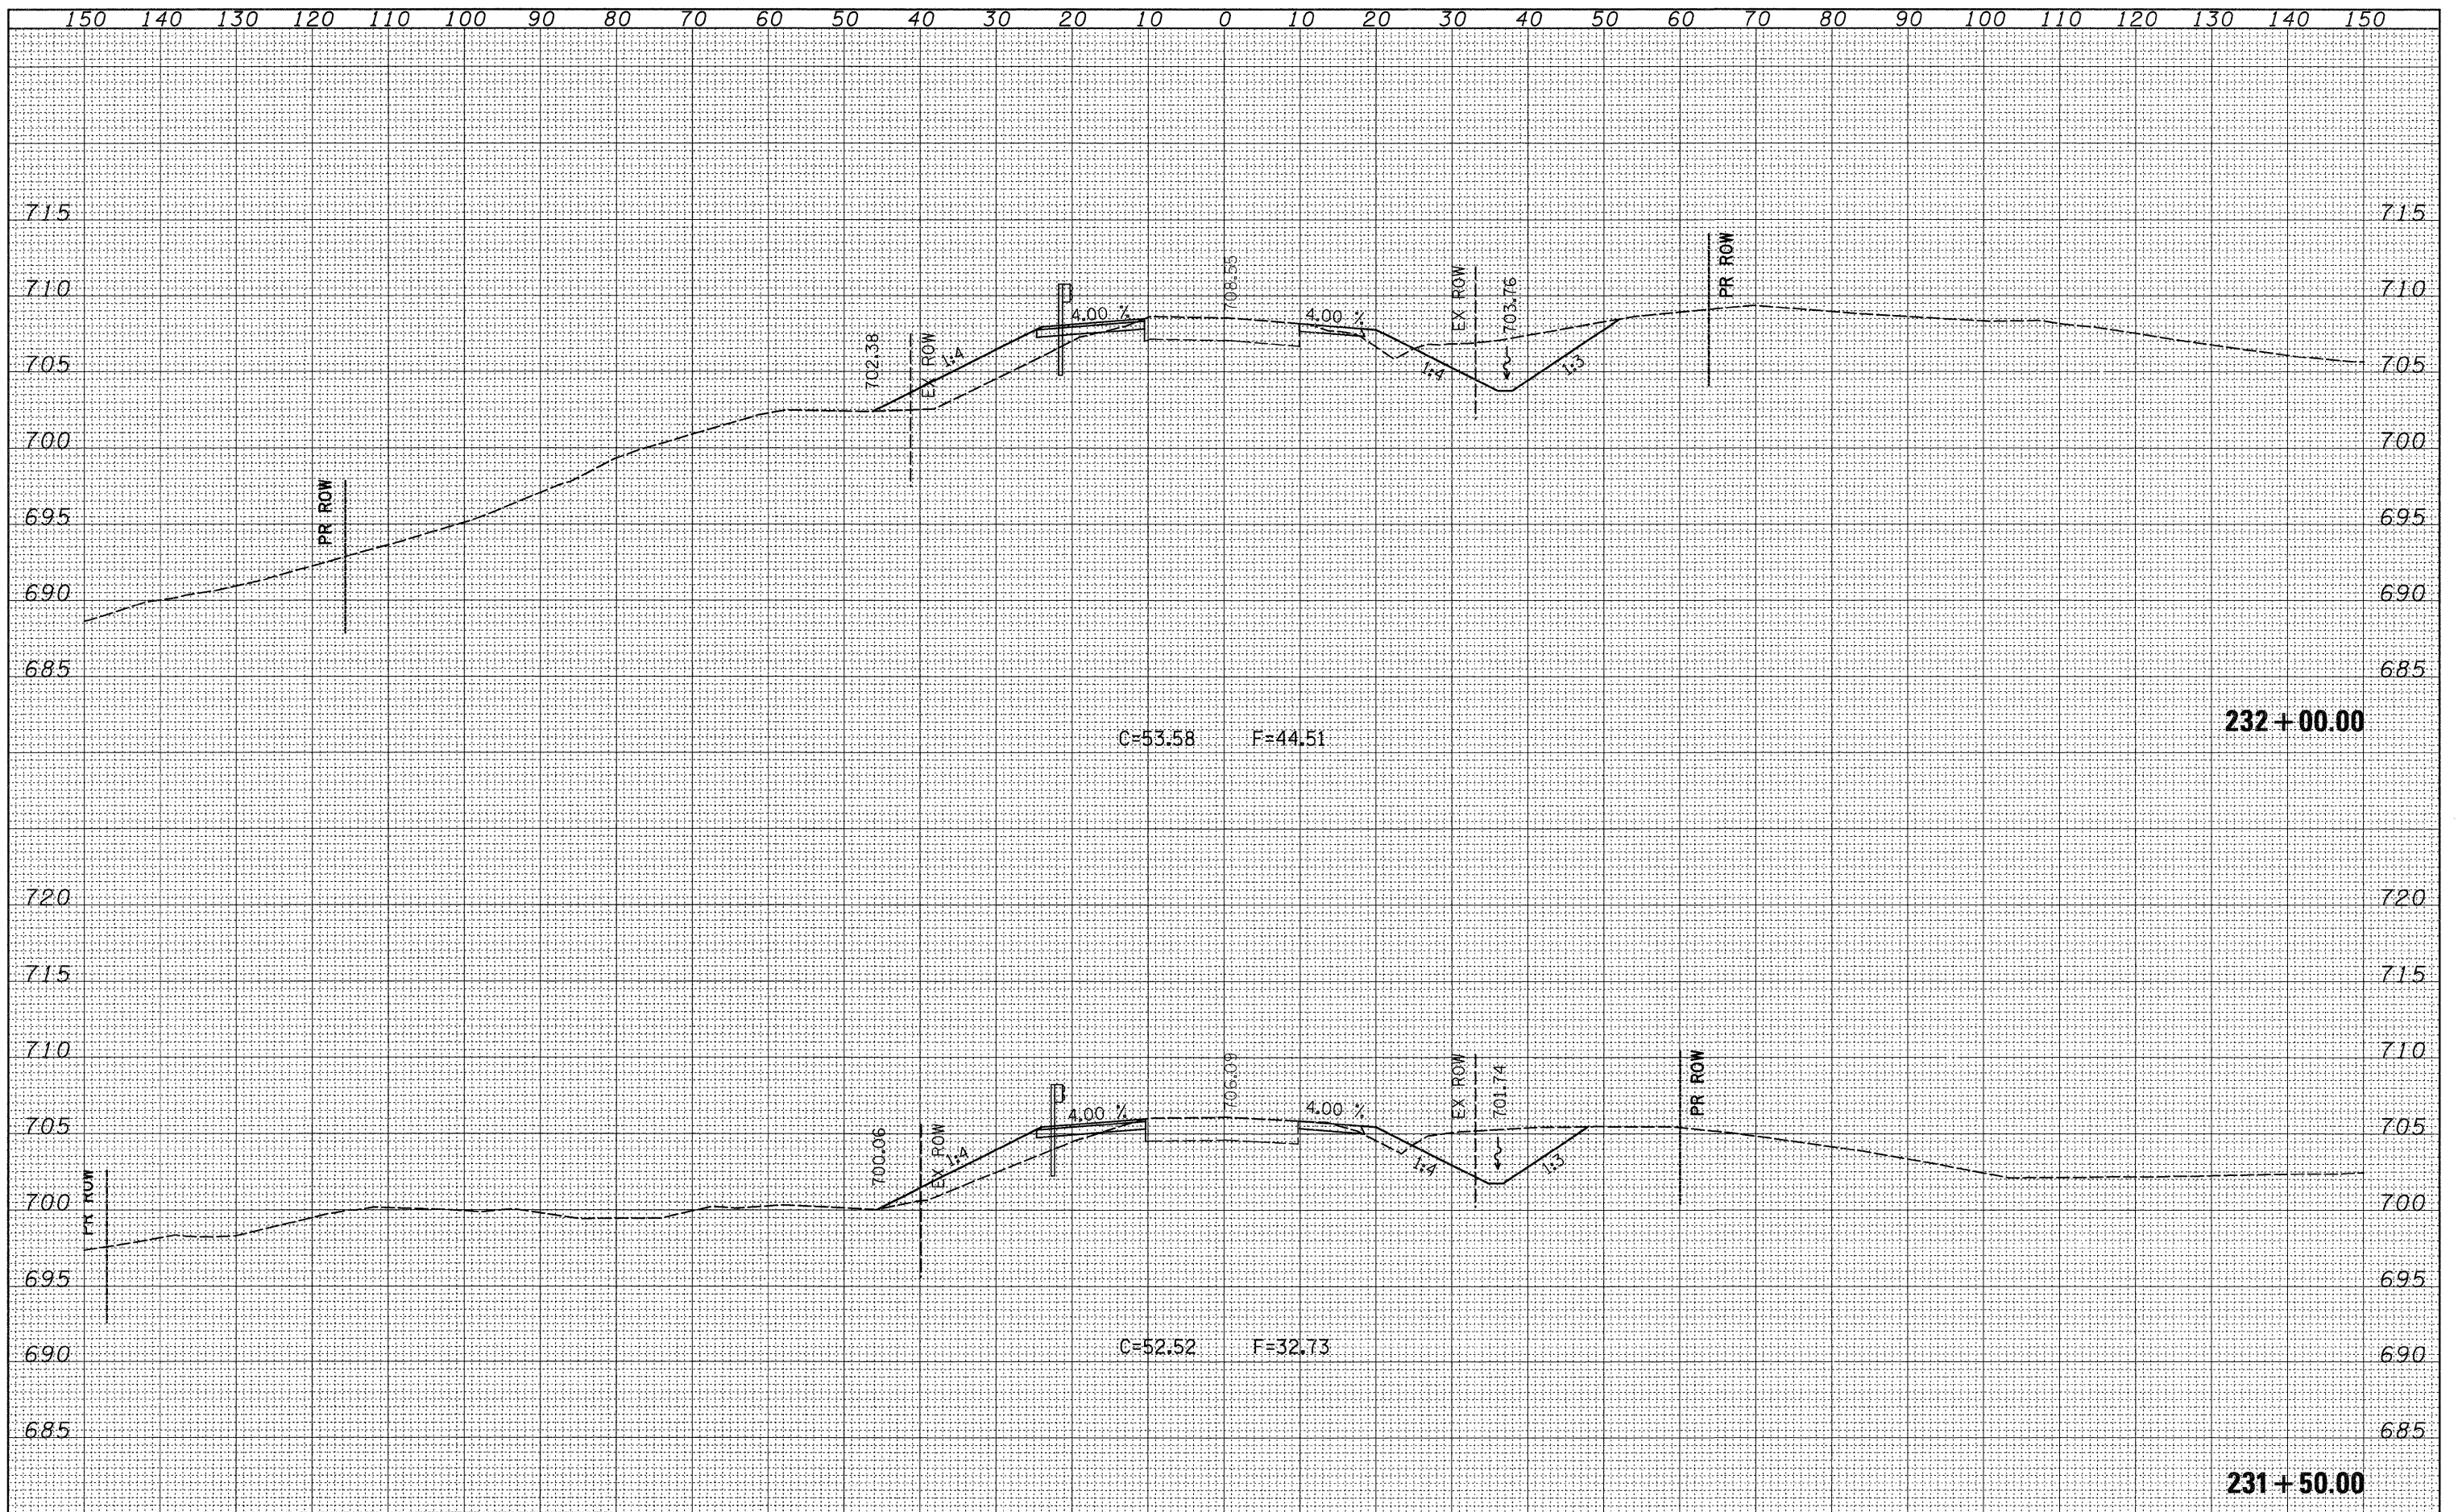

FILE NAME =	USER NAME = hensanke	DESIGNED -	REVISED -	<b>STATE OF ILLINOIS</b> <b>DEPARTMENT OF TRANSPORTATION</b>	<b>IL 78 CROSS SECTIONS</b>	F.A.P. RTE.	SECTION	COUNTY	TOTAL SHEETS	SHEET NO.
ct:\pwork\PWID01\HENSONKE\dms33699\d@4787\sc3.dgn	DRAWN -	REVISED -	642			(10,11)T	JO DAVIESS	283	159	
PLOT SCALE = 10,0000' / IN.	CHECKED -	REVISED -	CONTRACT NO. 64D07							
PLOT DATE = Tue Sep 30 11:53:55 2008	DATE -	REVISED -	FED. ROAD DIST. NO. ILLINOIS FED. AID PROJECT							
SCALE: SHEET NO. OF SHEETS STA. 231+50.00 TO STA. 232+00.00										