
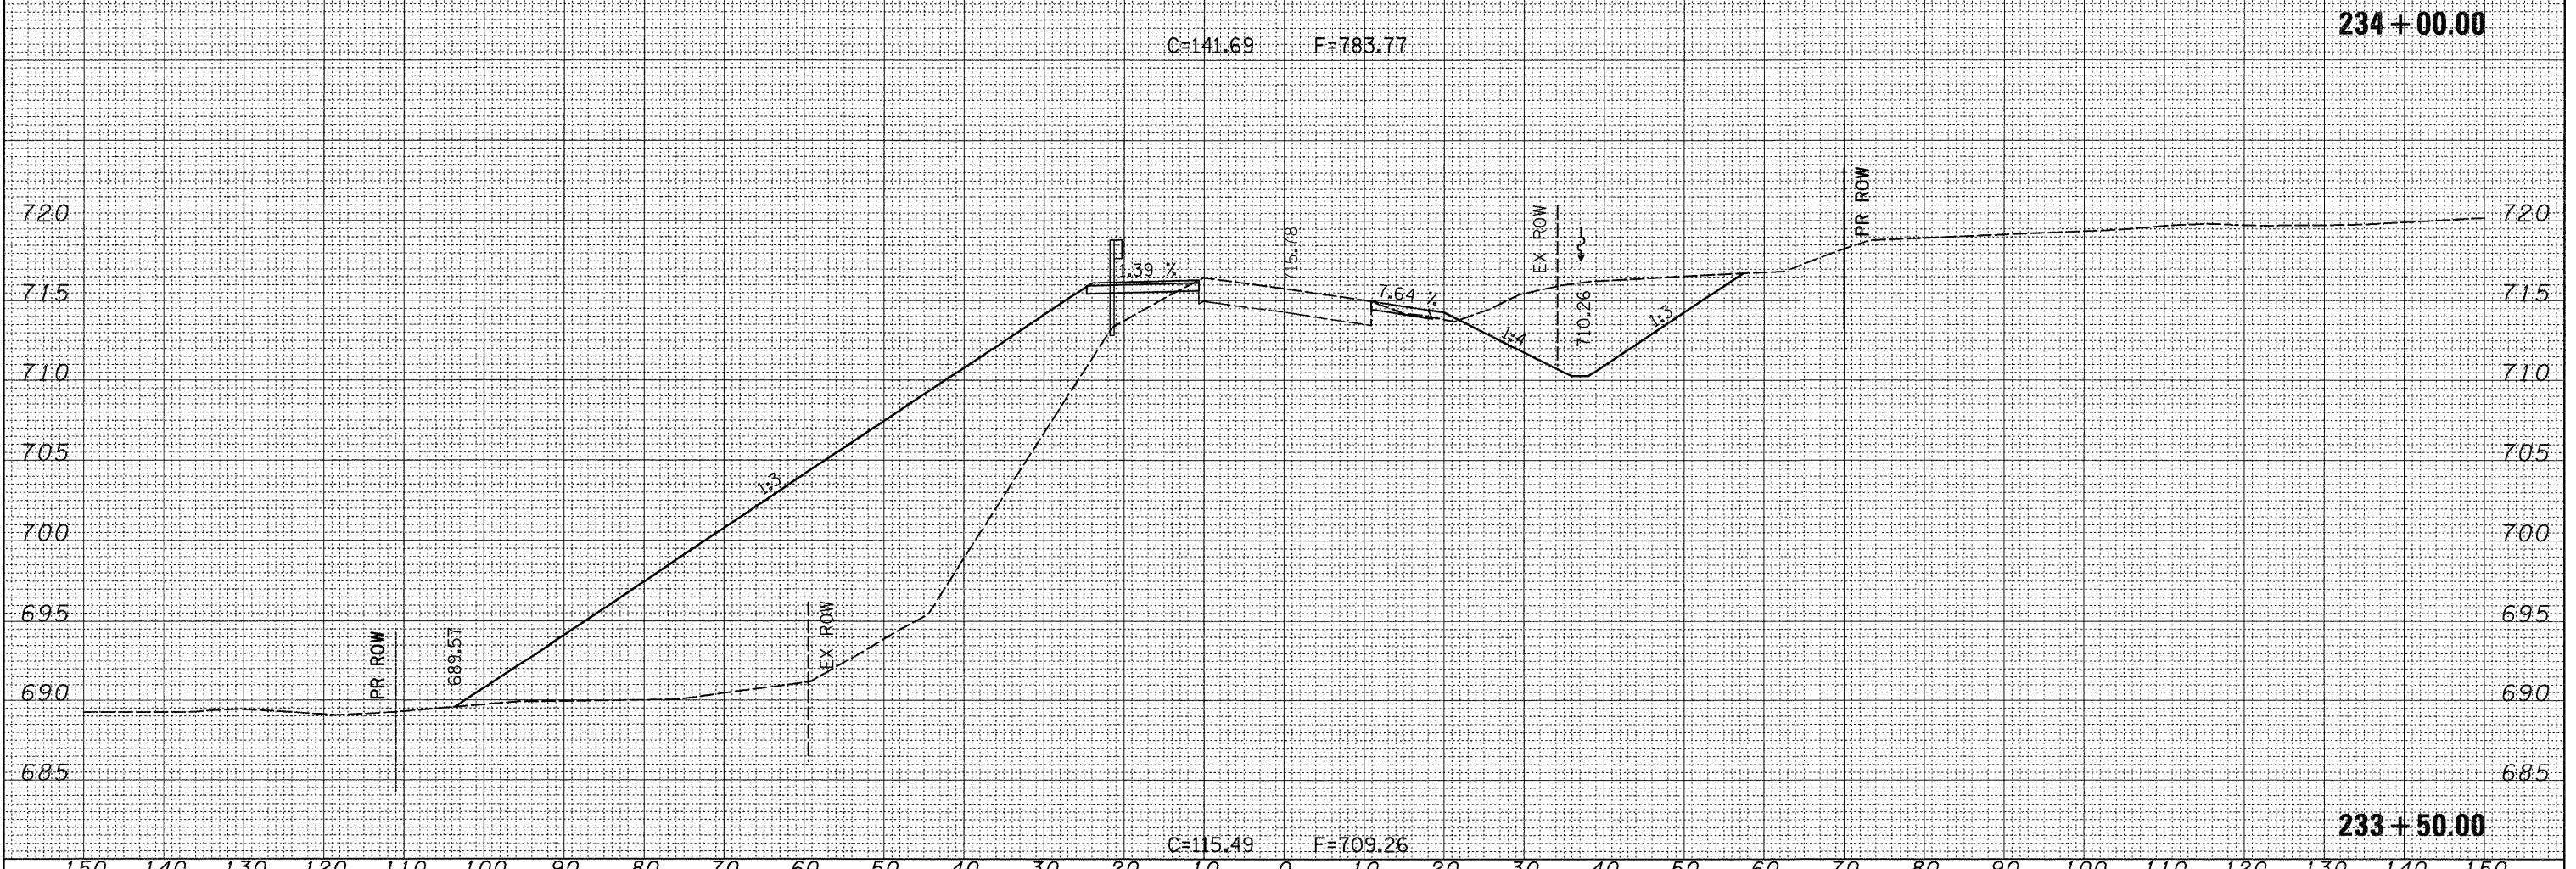


FINAL SURVEY	DATE
SURVEYED	BY
NOTE BOOK	
TEMPLATE	
AREAS CHECKED	
NO.	

ORIGINAL SURVEY	DATE
SURVEYED	BY
NOTE BOOK	
TEMPLATE	
AREAS CHECKED	
NO.	

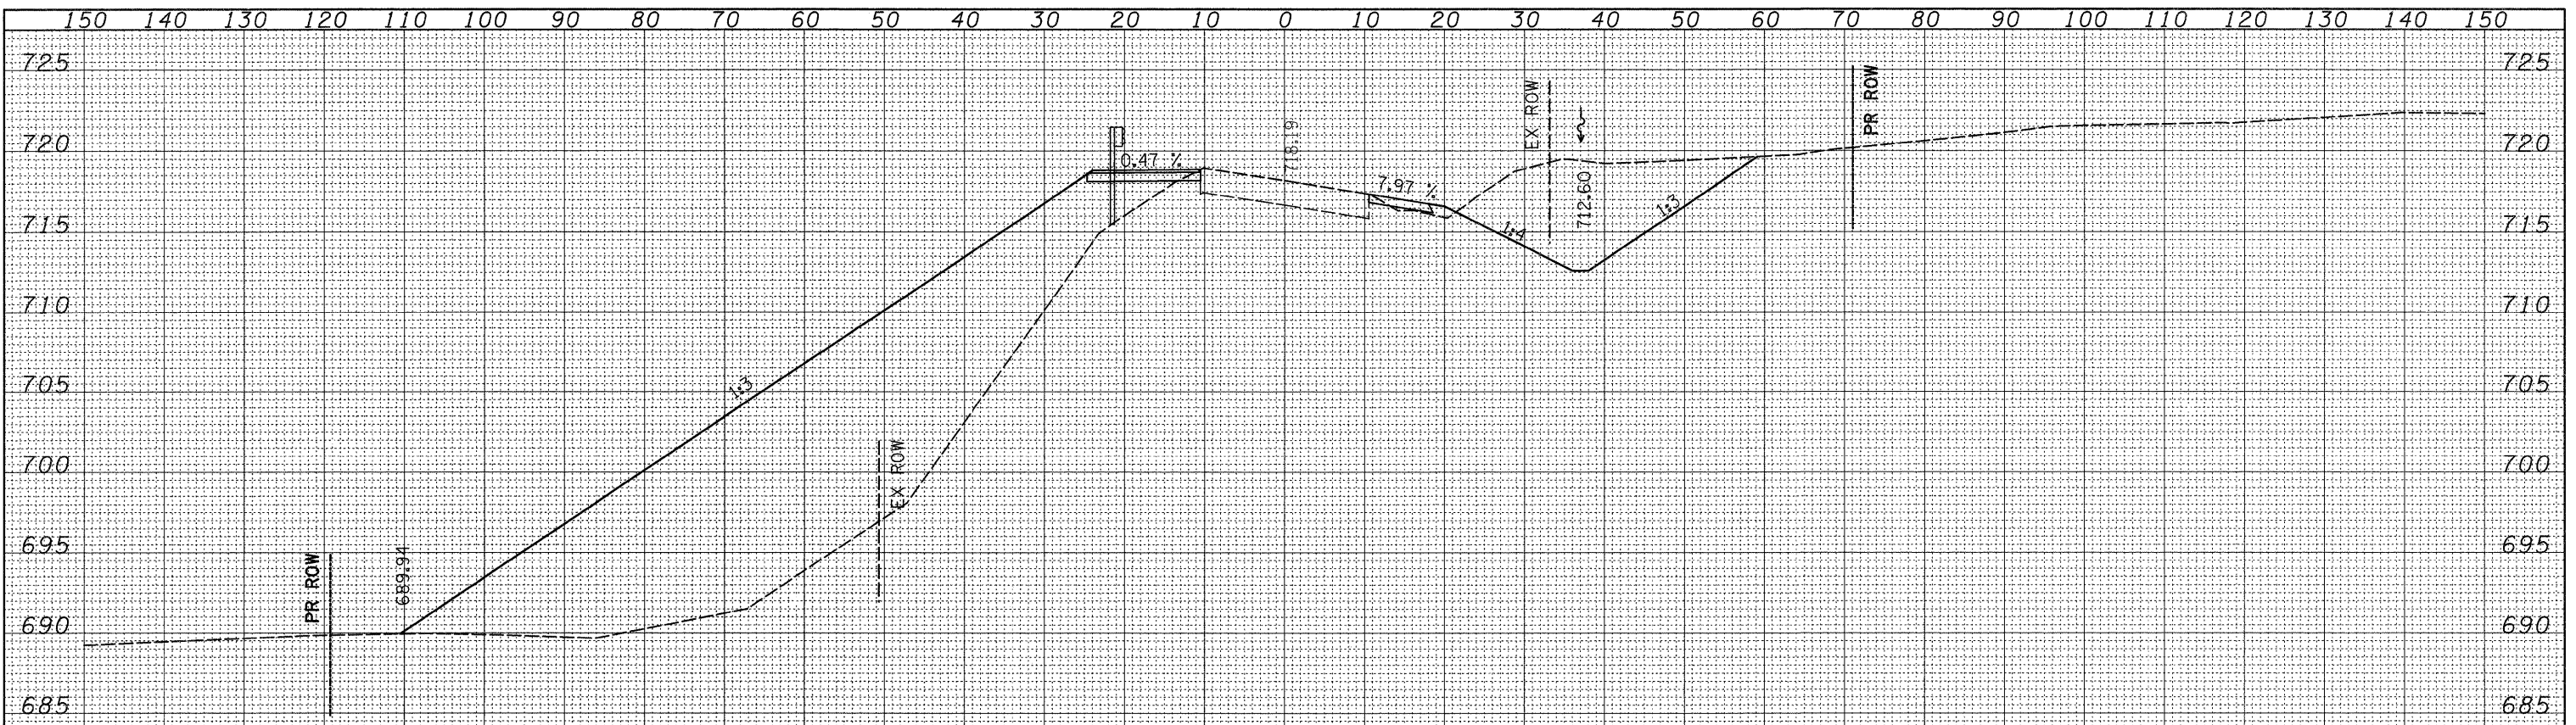

FILE NAME =	USER NAME = hensonke	DESIGNED -	REVISED -	STATE OF ILLINOIS DEPARTMENT OF TRANSPORTATION	IL 78 CROSS SECTIONS			F.A.P. RTE.	SECTION	COUNTY	TOTAL SHEETS	SHEET NO.
ct:\p\work\PM\IDOT\HENSONKE\dms33699\ad@4787.xsd	3.dgn	DRAWN -	REVISED -					642	(10,11)T	JO DAVIESS	283	161
		CHECKED -	REVISED -					CONTRACT NO. 64D07				
		DATE -	REVISED -					ILLINOIS FED. AID PROJECT				
PLOT SCALE = 10,0000' / IN.				SCALE:	SHEET NO.	OF	SHEETS	STA. 233+50.00	TO STA. 234+00.00			
PLOT DATE = Tue Sep 30 11:53:55 2008												