


FINAL		DATE
SURVEY		BY
NOTE BOOK		
TEMPLATE		
AREAS CHECKED		
NO.		

ORIGINAL		DATE
SURVEY		BY
NOTE BOOK		
TEMPLATE		
AREAS CHECKED		
NO.		

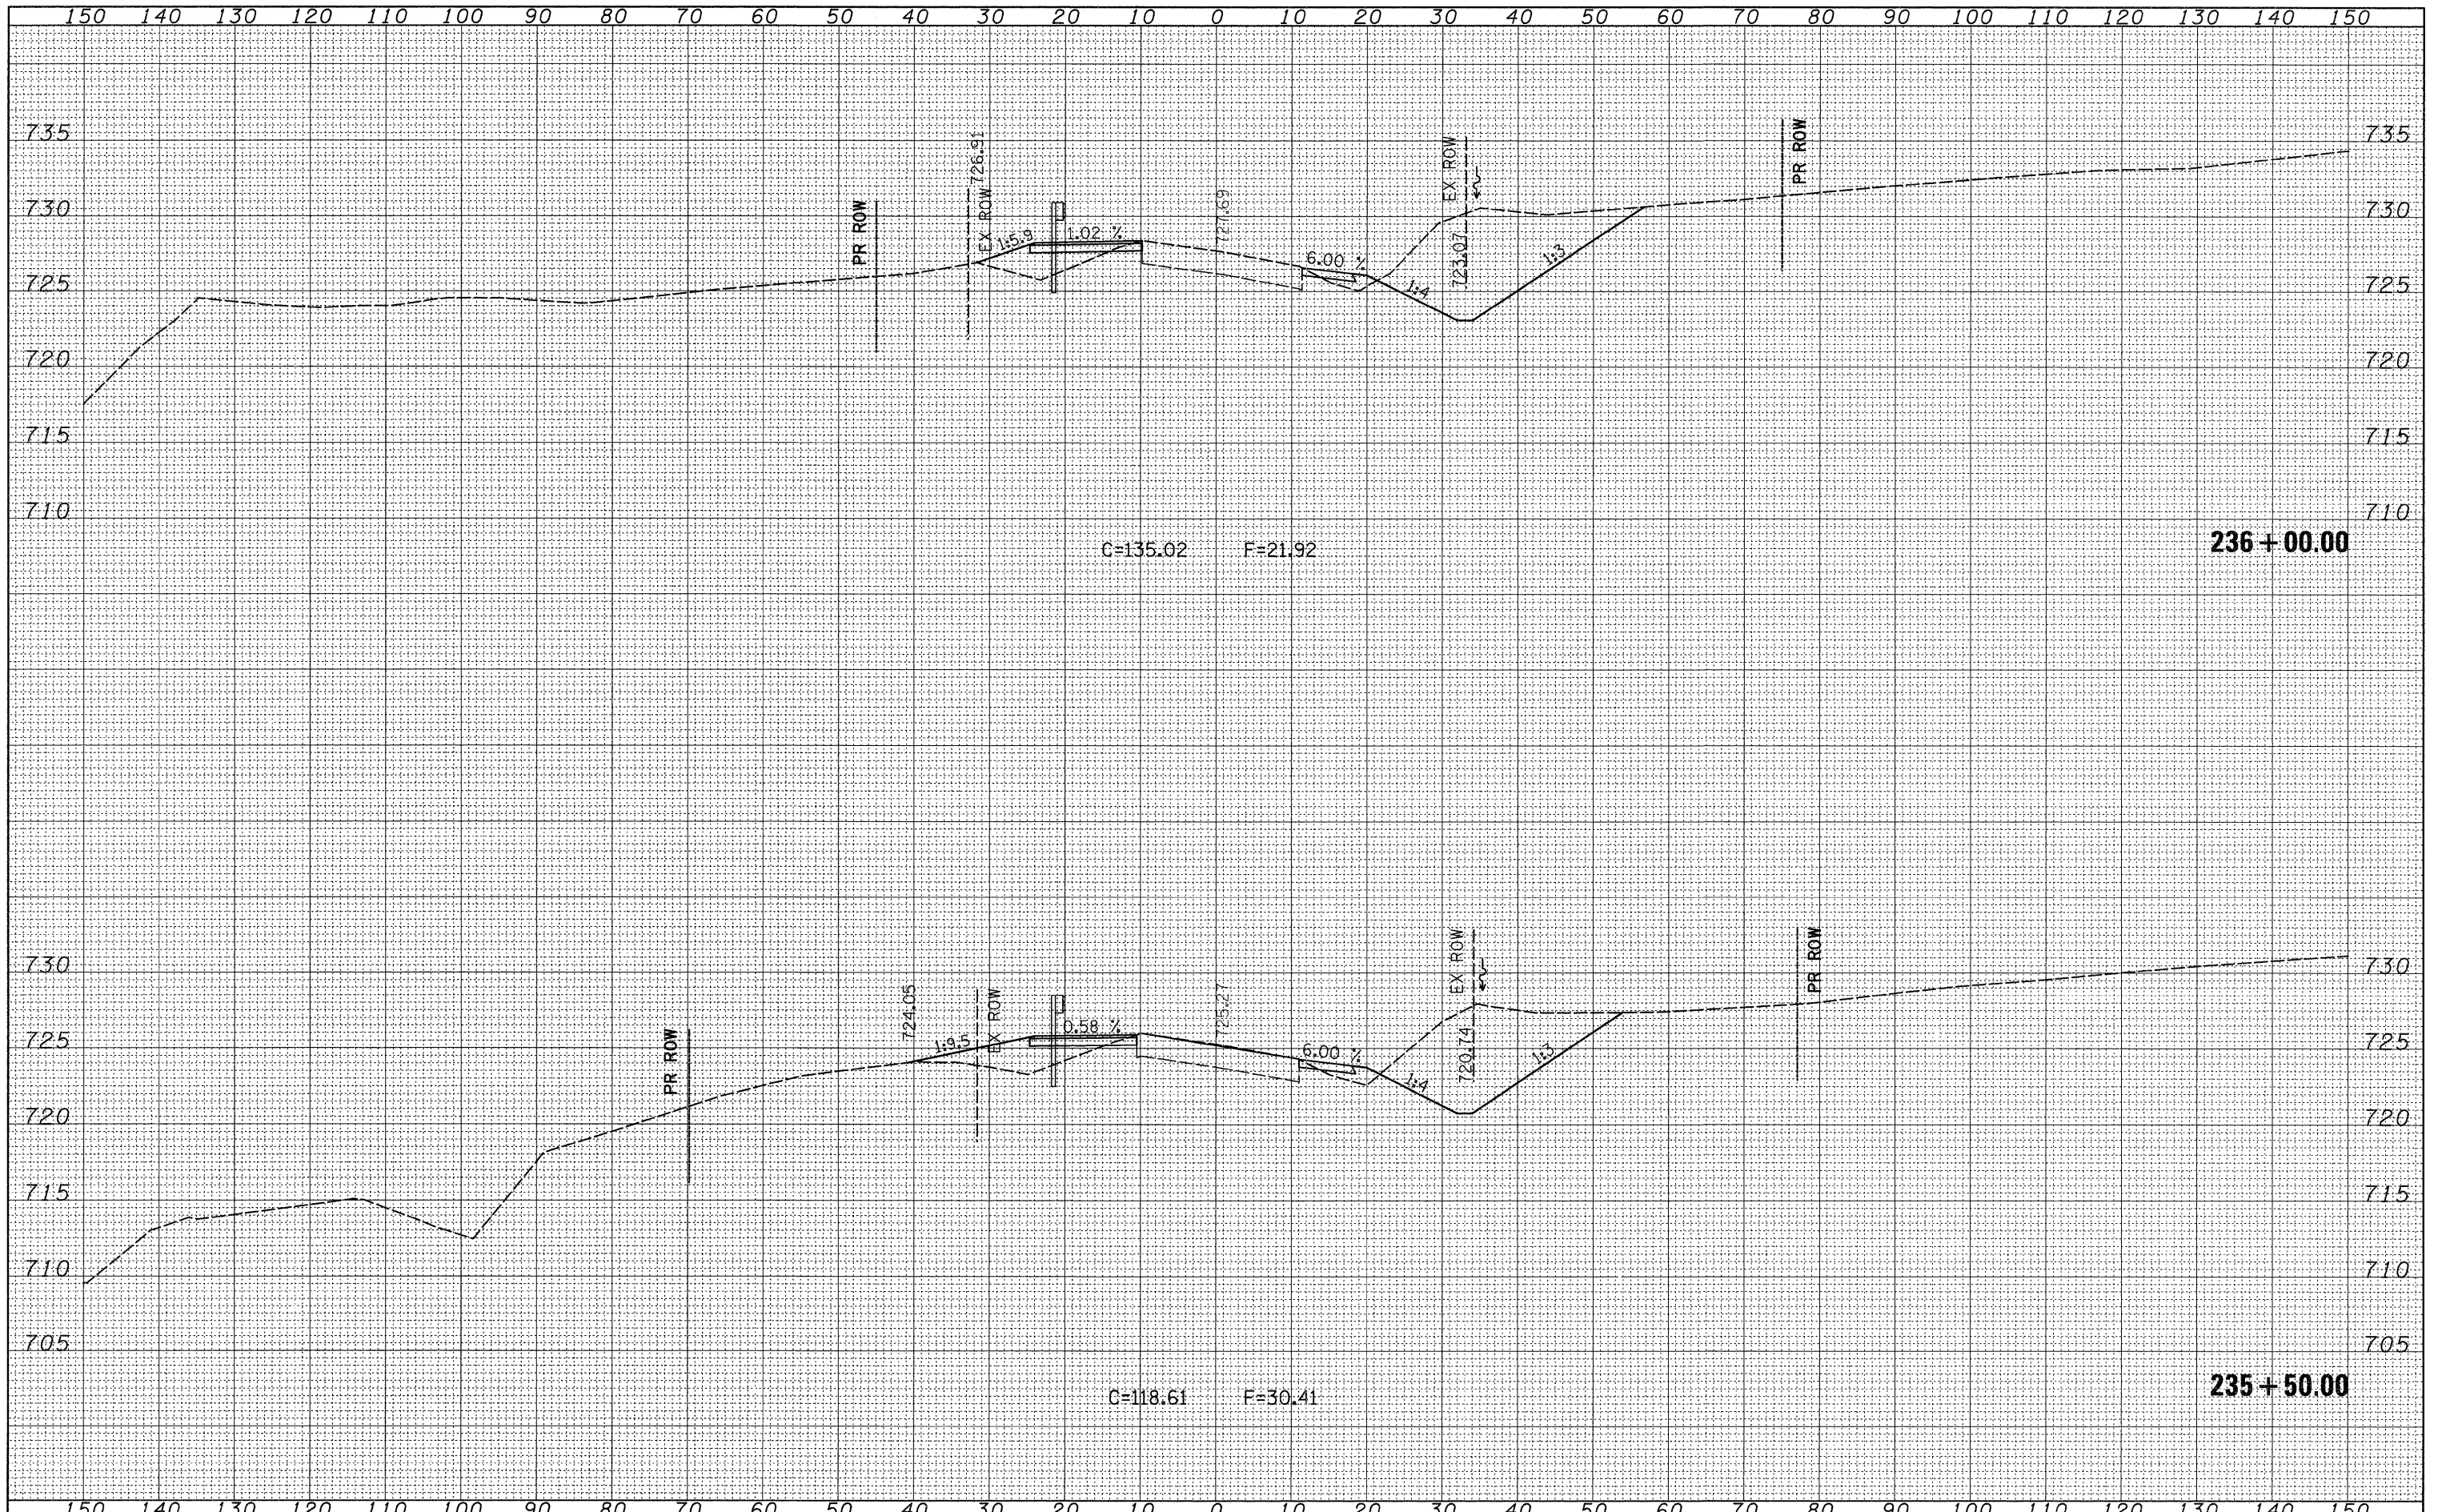

FILE NAME =	USER NAME = hensonke	DESIGNED -	REVISED -	<b>STATE OF ILLINOIS DEPARTMENT OF TRANSPORTATION</b>	<b>IL 78 CROSS SECTIONS</b>			F.A.P. RTE.	SECTION	COUNTY	TOTAL SHEETS	SHEET NO.
01\pw_work\FWID001\HENSONKE\dms33699\004707.xsd		DRAWN -	REVISED -					642	(10,11)T	JO DAVIESS	283	163
PLOT SCALE = 10.0000' / IN.		CHECKED -	REVISED -					CONTRACT NO. 64D07				
PLOT DATE = Tue Sep 30 11:53:56 2008		DATE -	REVISED -					ILLINOIS FED. AID PROJECT				
				SCALE:	SHEET NO.	OF	SHEETS	STA. 235+50.00	TO STA. 236+00.00			