


FINAL SURVEY	DATE
SURVEYED	BY
TEMPLATE	
NOTE BOOK	
AREAS CHECKED	
NO.	

ORIGINAL SURVEY	DATE
SURVEYED	BY
TEMPLATE	
NOTE BOOK	
AREAS CHECKED	
NO.	

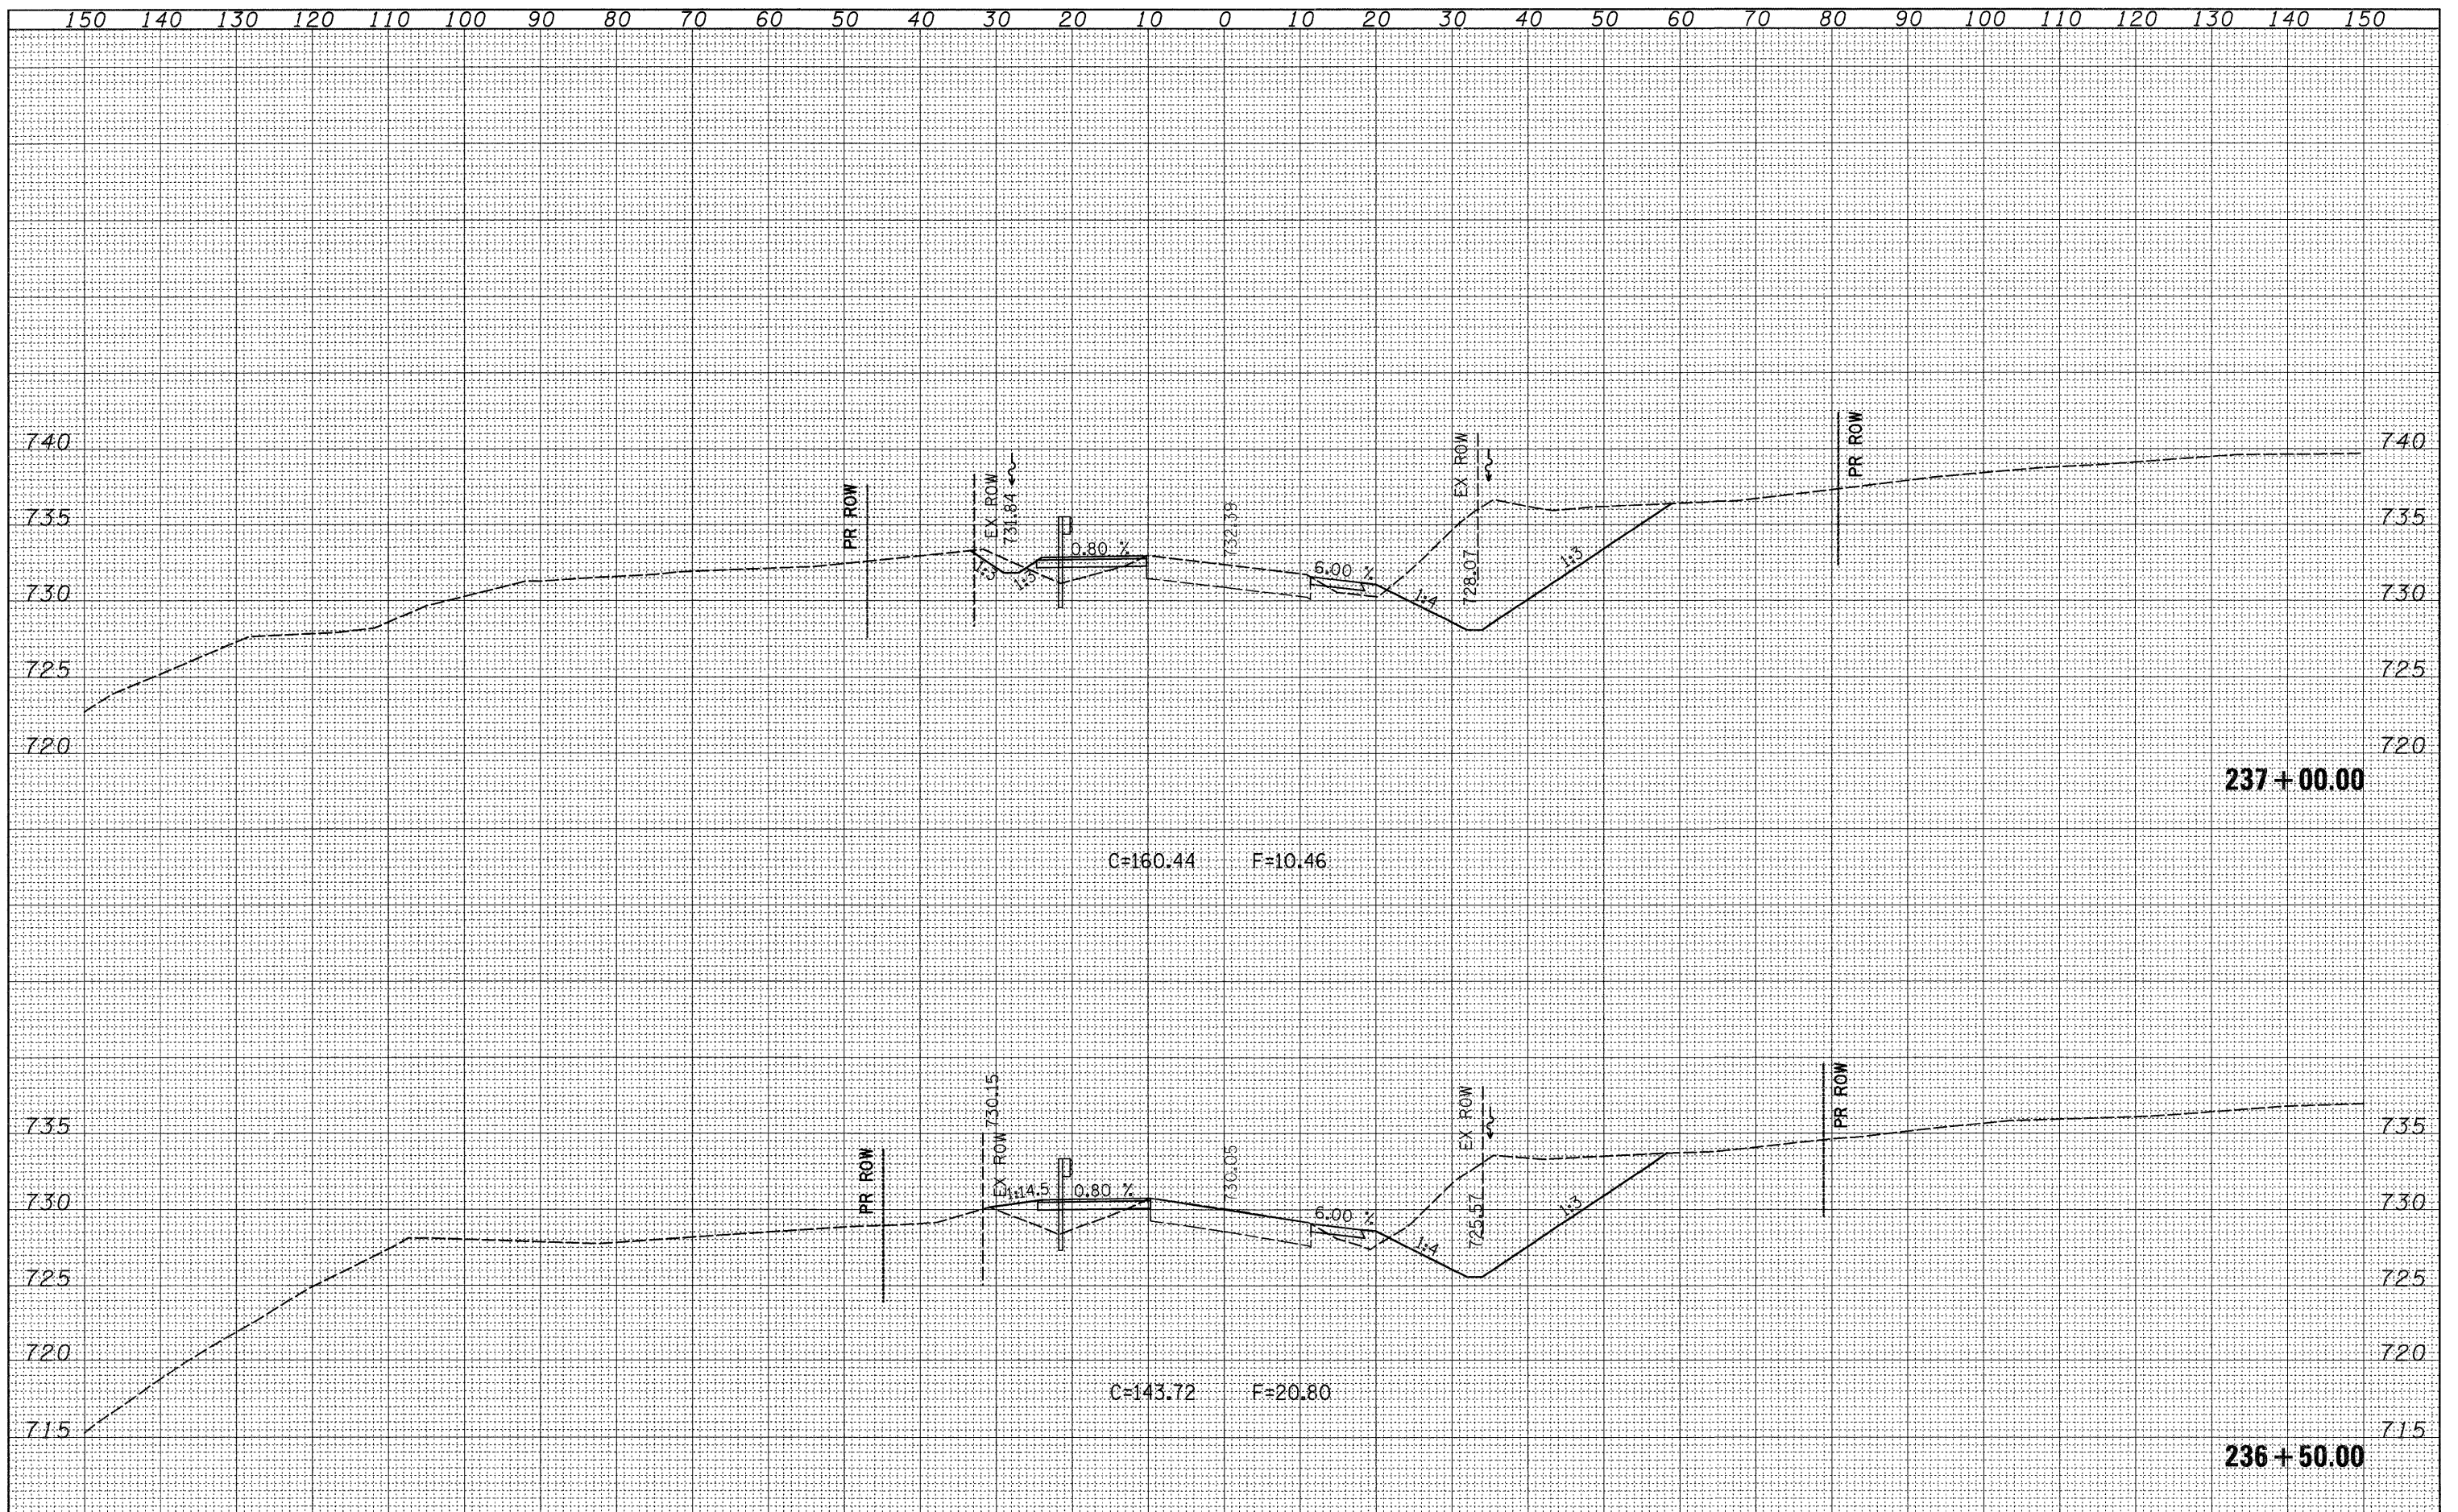

FILE NAME =	USER NAME = hansonke	DESIGNED -	REVISED -	STATE OF ILLINOIS DEPARTMENT OF TRANSPORTATION	IL 78 CROSS SECTIONS			F.A.P. RTE.	SECTION	COUNTY	TOTAL SHEETS	SHEET NO.
ct:\pw_work\PI\100T\HENSONKE\dms33699\d04707\sc3.dgn	DRAWN -	REVISED -	642					(10,11)T	JO DAVIESS	283	164	
PLOT SCALE = 10,0000 ' / IN.	CHECKED -	REVISED -	CONTRACT NO. 64D07									
PLOT DATE = Tue Sep 30 11:53:57 2008	DATE -	REVISED -	ILLINOIS FED. AID PROJECT									
				SCALE:	SHEET NO.	OF	SHEETS	STA. 236+50.00	TO STA. 237+00.00			