


DATE	
BY	
SURVEYED	
REVISIONS	
TEMPLATE	
AREAS CHECKED	
FINAL SURVEY	
NOTE BOOK	
NO.	

DATE	
BY	
SURVEYED	
REVISIONS	
TEMPLATE	
AREAS CHECKED	
ORIGINAL SURVEY	
NOTE BOOK	
NO.	

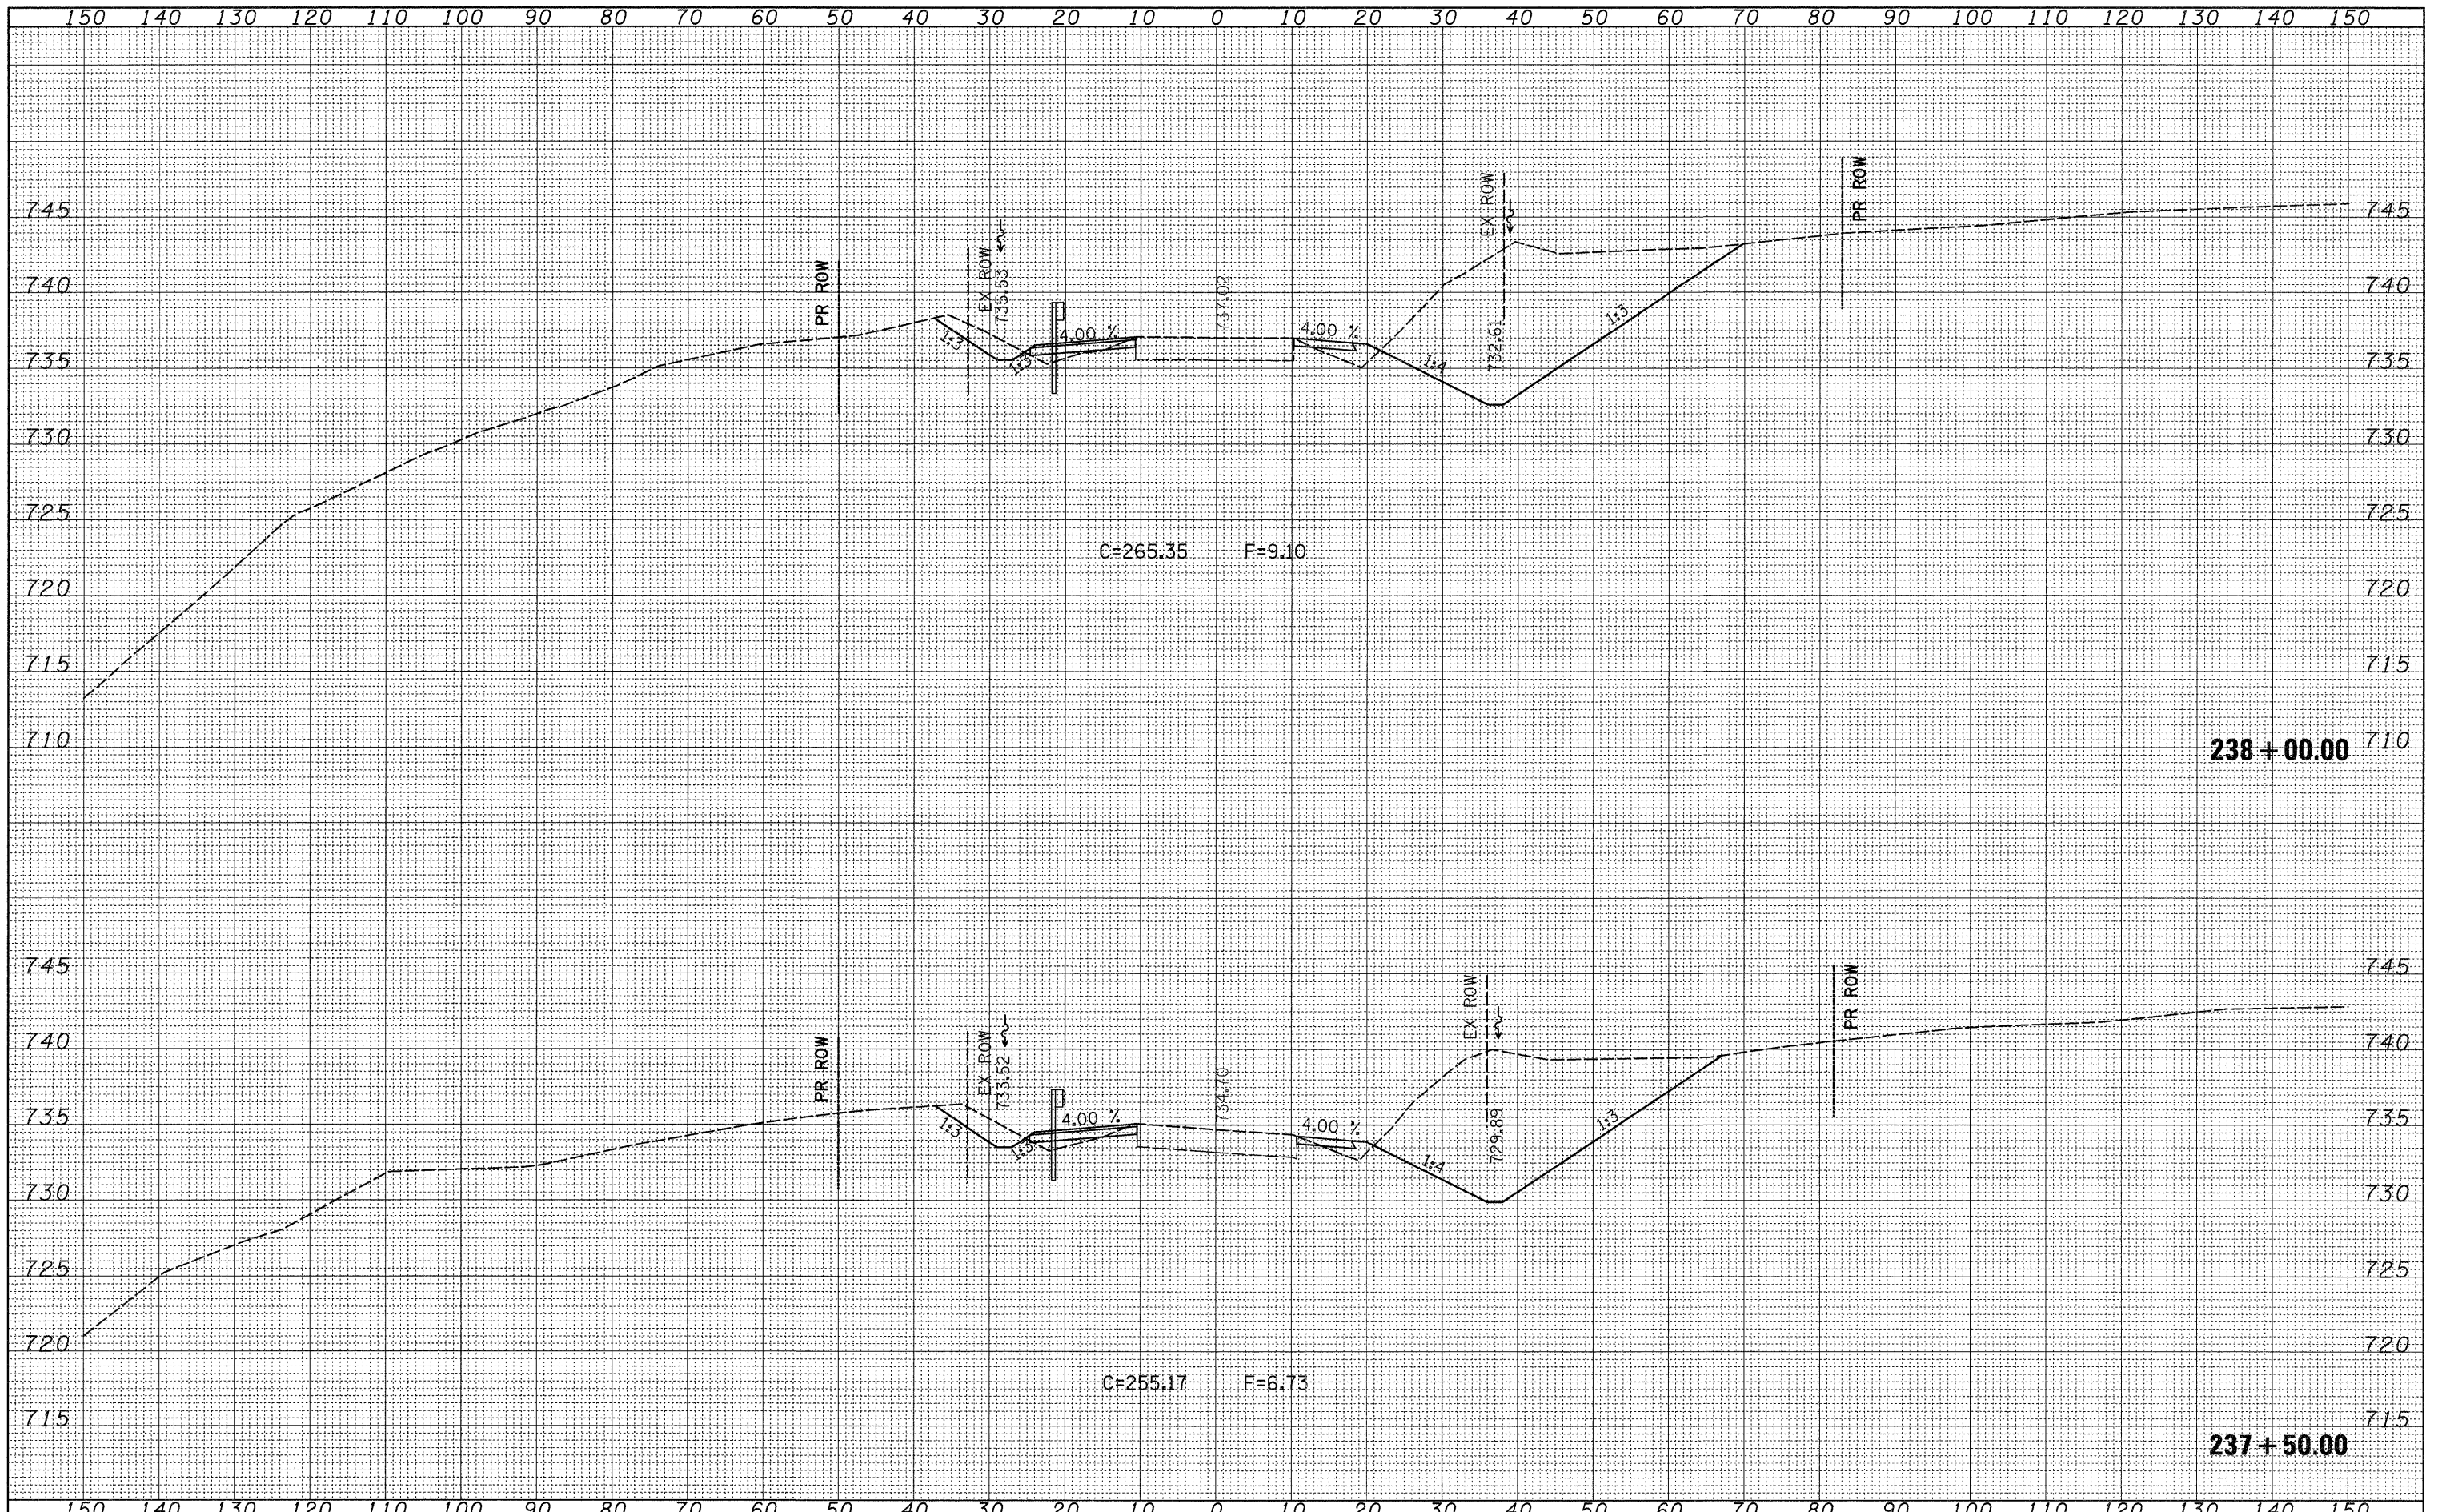

FILE NAME =	USER NAME = hensonke	DESIGNED -	REVISED -	STATE OF ILLINOIS DEPARTMENT OF TRANSPORTATION	IL 78 CROSS SECTIONS	F.A.P. RTE.	SECTION	COUNTY	TOTAL SHEETS	SHEET NO.
at:\pv_work\FW100T\HENSONKE\dms33699\04787.xsd.dgn	PLOT SCALE = 10.0000' / IN.	DRAWN -	REVISED -			642	(10,11)T	JO DAVIESS	283	165
PLOT DATE = Tue Sep 30 11:53:57 2008	DATE -	CHECKED -	REVISED -			CONTRACT NO. 64D07				
						SCALE:	SHEET NO. OF SHEETS	STA. 237+50.00 TO STA. 238+00.00	FED. ROAD DIST. NO.	ILLINOIS FED. AID PROJECT