


FINAL SURVEY	DATE
SURVEYED	BY
NOTE BOOK	
TEMPLATE	
AREAS	
AREAS CHECKED	
NO.	

ORIGINAL SURVEY	DATE
SURVEYED	BY
NOTE BOOK	
TEMPLATE	
AREAS	
AREAS CHECKED	
NO.	

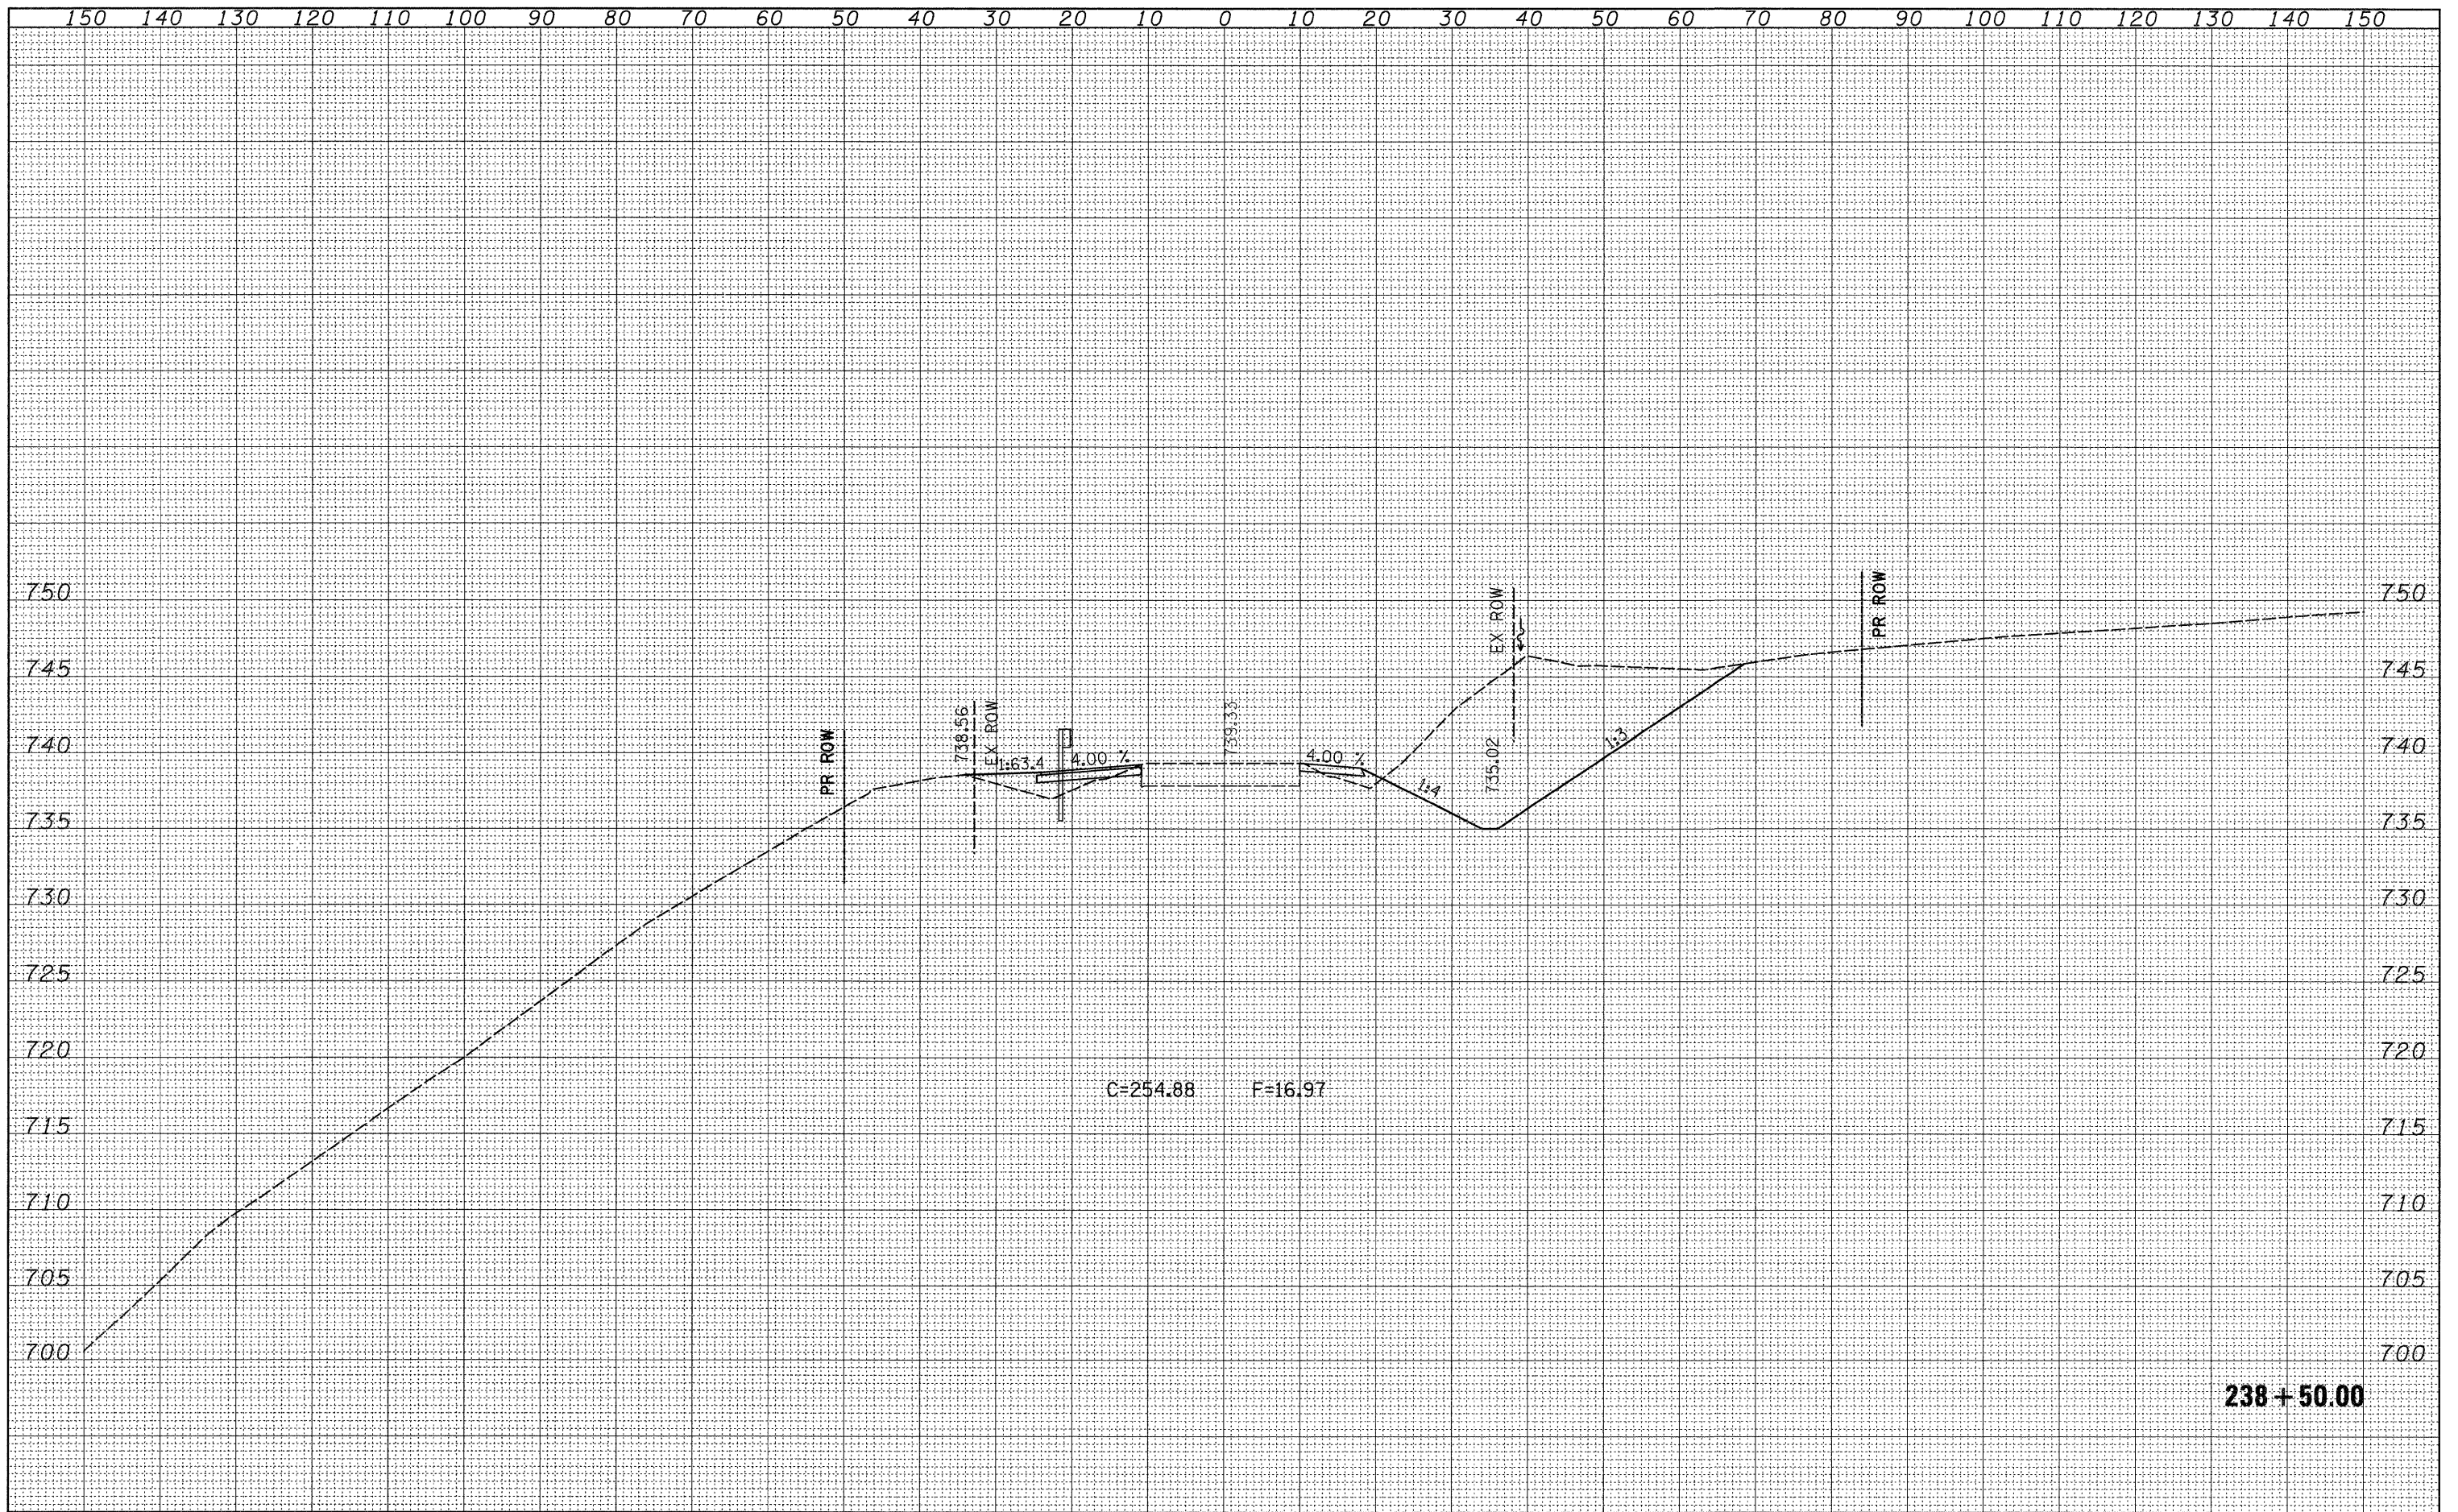

FILE NAME =	USER NAME = hensonke	DESIGNED -	REVISED -	STATE OF ILLINOIS DEPARTMENT OF TRANSPORTATION	IL 78 CROSS SECTIONS	F.A.P. RTE.	SECTION	COUNTY	TOTAL SHEETS	SHEET NO.
os\p\work\PWIDOT\HENSONKE\dms33699\d04787\sc3.dgn		DRAWN -	REVISED -			642	(10,11)T	JO DAVIESS	283	166
PLOT SCALE = 10,0000' / IN.		CHECKED -	REVISED -			CONTRACT NO. 64D07				
PLOT DATE = Tue Sep 30 11:53:57 2009		DATE -	REVISED -			SCALE:	SHEET NO. OF SHEETS	STA. 238+50.00 TO STA. 238+50.00	FED. ROAD DIST. NO.	ILLINOIS FED. AID PROJECT