


FINAL SURVEY	SURVEYED	DATE
NOTE BOOK	BY	
NO.	NO.	
AREAS CHECKED	AREAS CHECKED	

ORIGINAL SURVEY	SURVEYED	DATE
NOTE BOOK	BY	
NO.	NO.	
AREAS CHECKED	AREAS CHECKED	

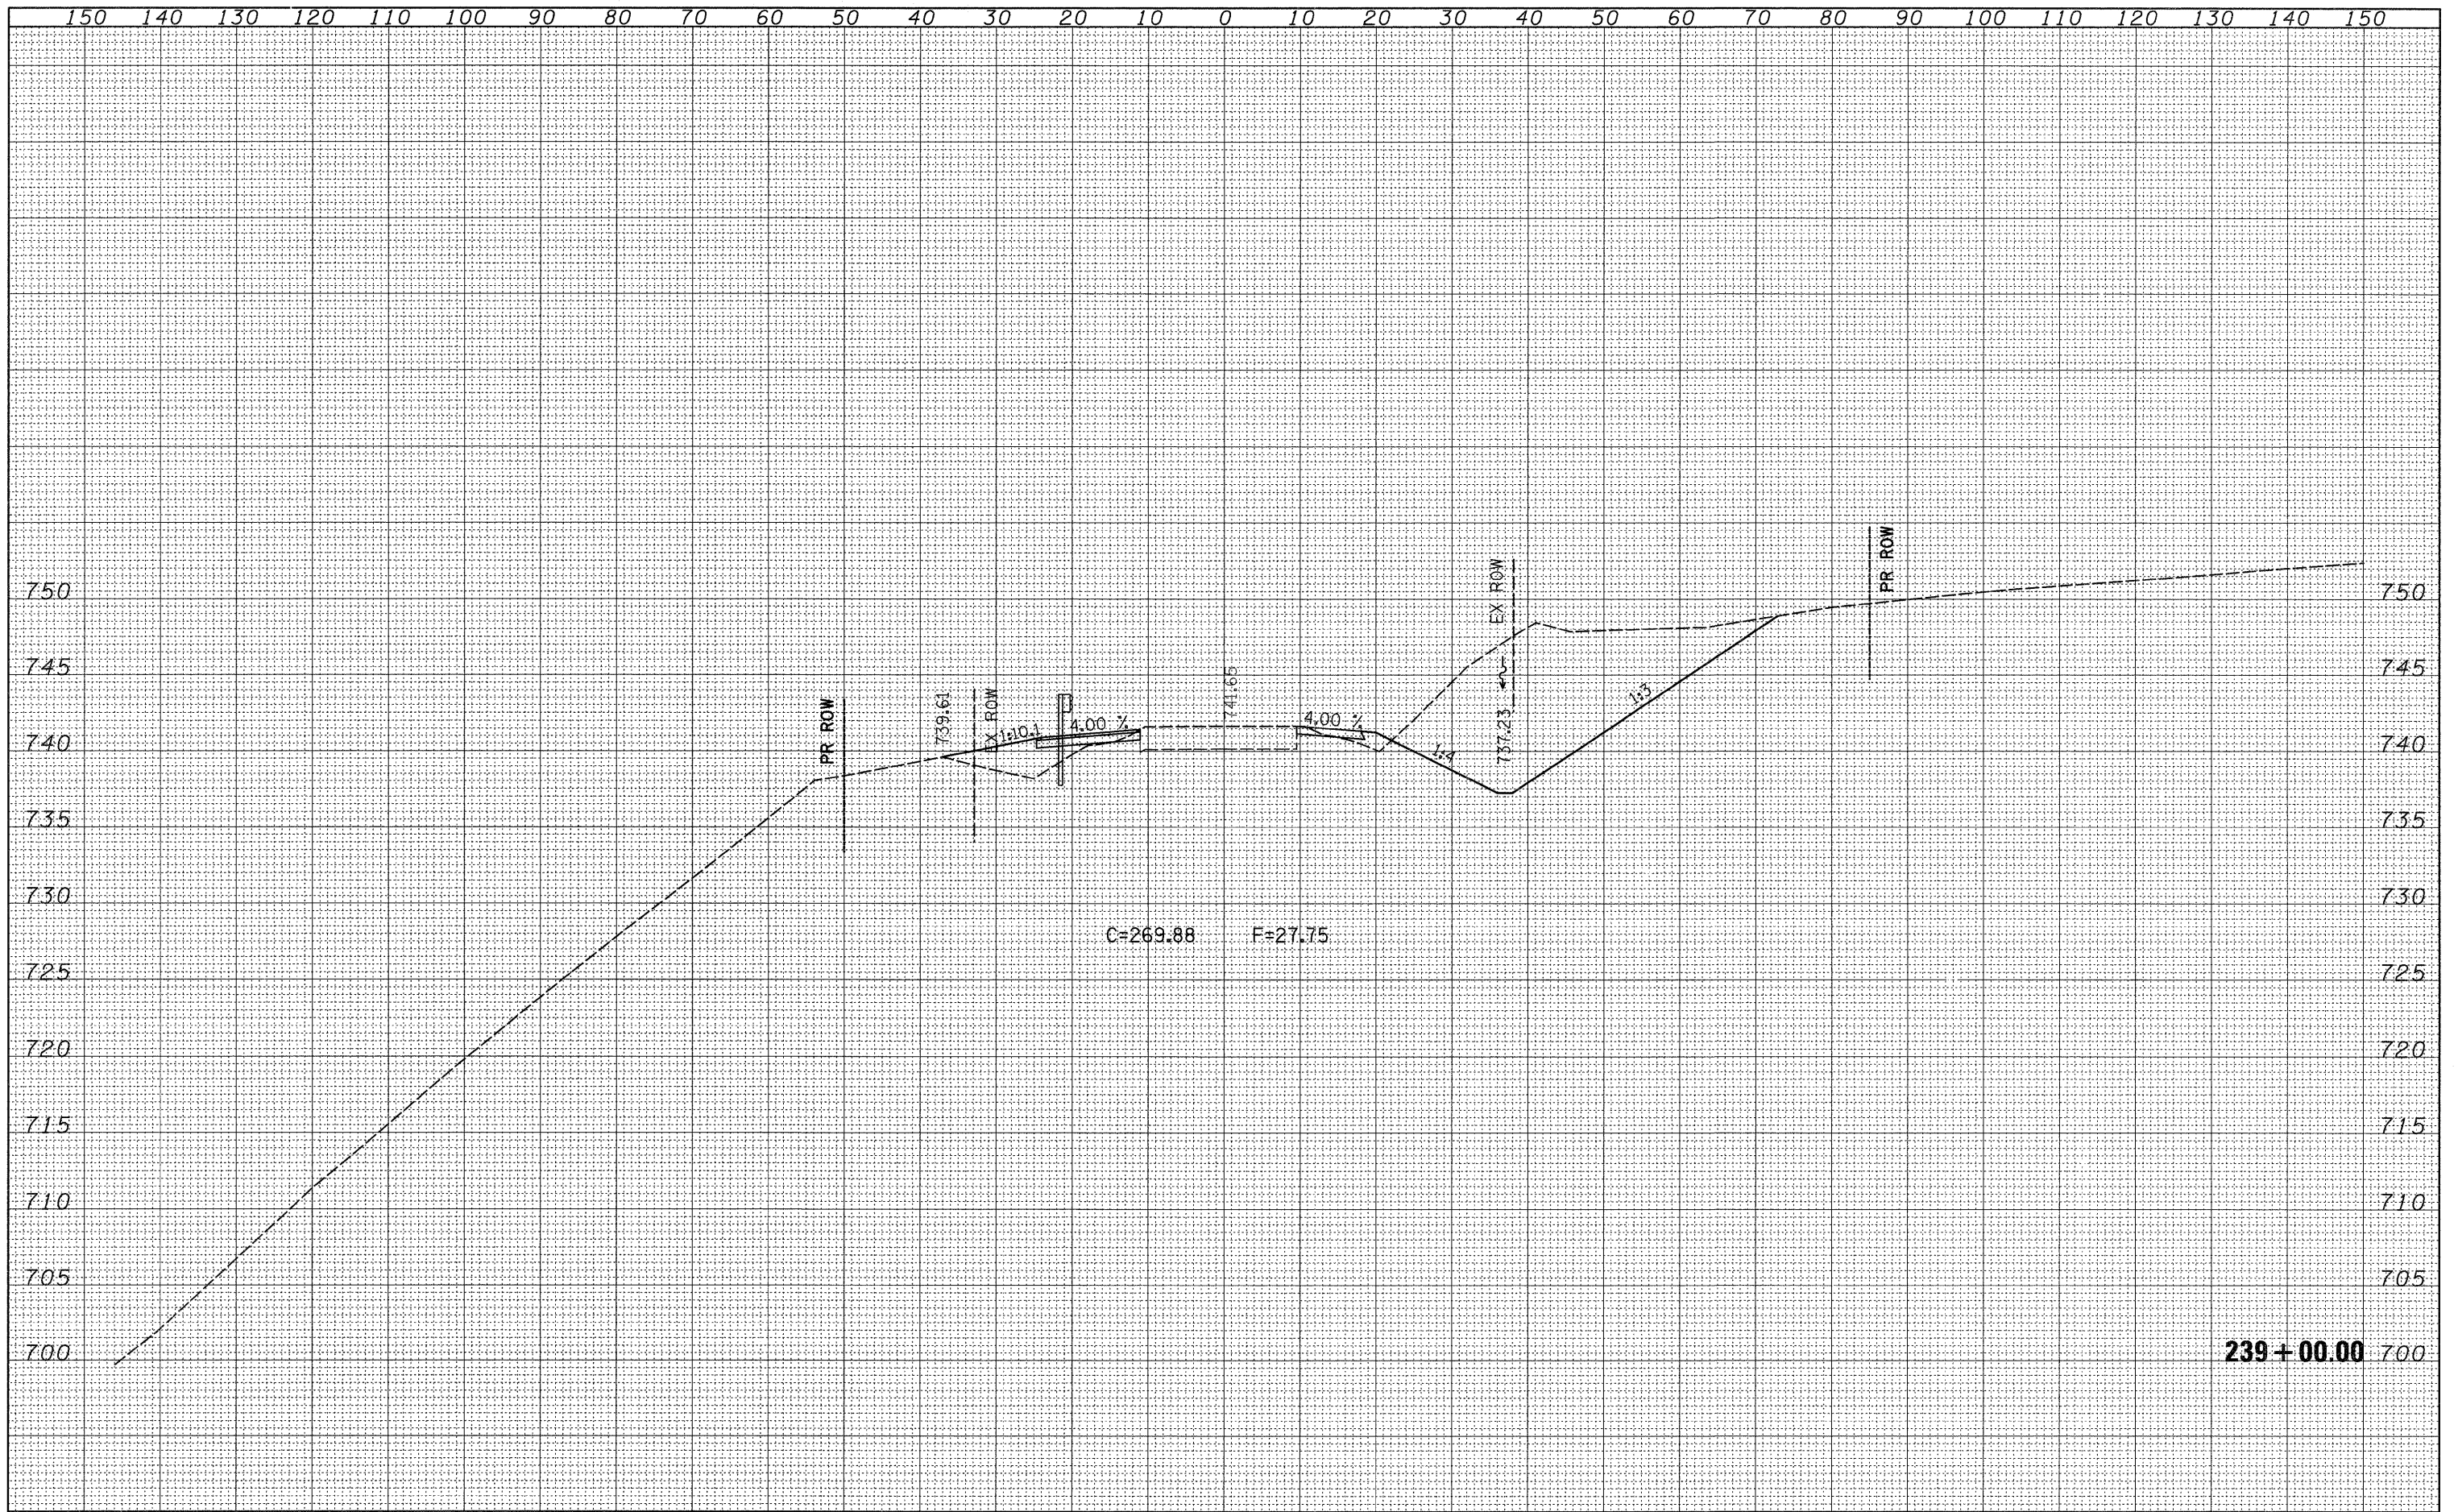

FILE NAME =	USER NAME = hensonke	DESIGNED -	REVISED -	STATE OF ILLINOIS DEPARTMENT OF TRANSPORTATION	IL 78 CROSS SECTIONS			F.A.P. RTE.	SECTION	COUNTY	TOTAL SHEETS	SHEET NO.
ct:\p_w\work\PWID01\HENSONKE\dms33699\d04787\sc3.dgn	PLOT SCALE = 10.0000' / IN.	DRAWN -	REVISED -					642	(10,11)T	JO DAVIESS	283	167
PLOT DATE = Tue Sep 30 11:53:58 2008	DATE -	CHECKED -	REVISED -					CONTRACT NO. 64D07				
		DATE -	REVISED -					FED. ROAD DIST. NO. ILLINOIS FED. AID PROJECT				
				SCALE:	SHEET NO.	OF	SHEETS	STA. 239+00.00	TO STA. 239+00.00			