


FINAL SURVEY	DATE
SURVEYED	BY
NOTE BOOK	NO.
TEMPLATE	AREAS CHECKED
AREAS	CHECKED

ORIGINAL SURVEY	DATE
SURVEYED	BY
NOTE BOOK	NO.
TEMPLATE	AREAS CHECKED
AREAS	CHECKED

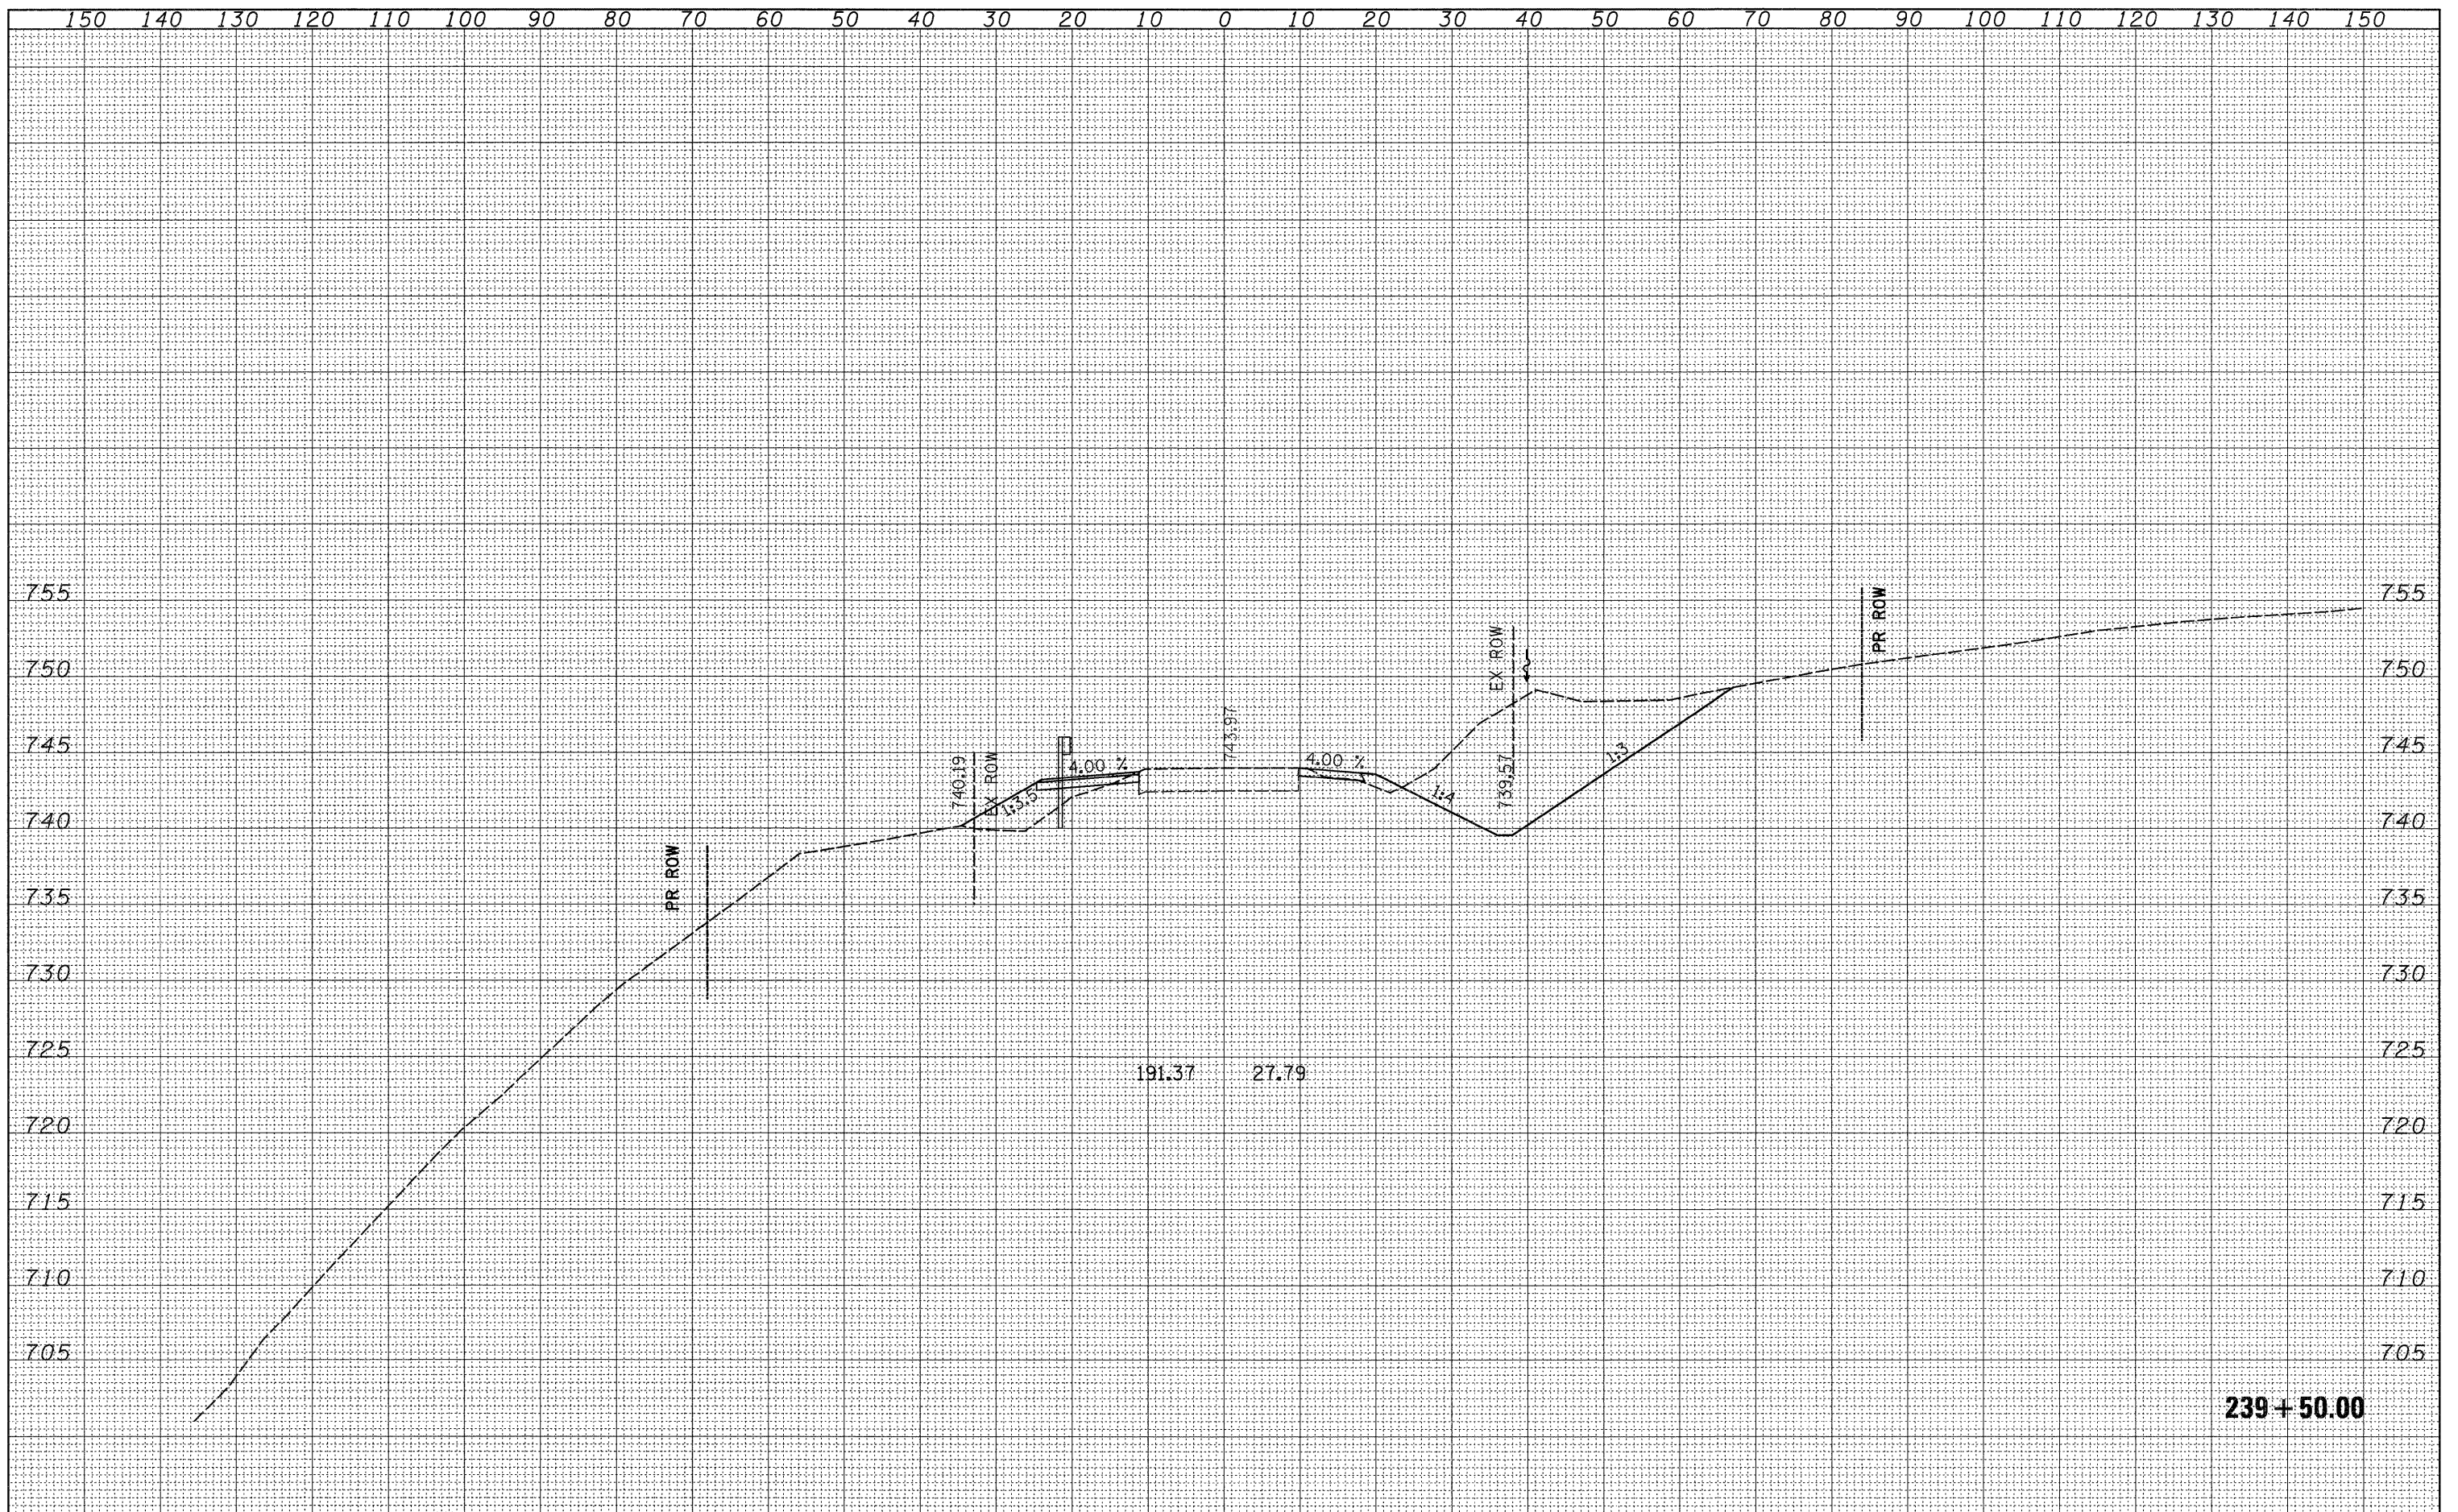

FILE NAME =	USER NAME = hensanke	DESIGNED -	REVISED -	STATE OF ILLINOIS DEPARTMENT OF TRANSPORTATION	IL 78 CROSS SECTIONS				F.A.P. RTE.	SECTION	COUNTY	TOTAL SHEETS	SHEET NO.
c:\pw_work\PWIDOT\HENSONKE\dms33699\d04787\sc3.dgn		DRAWN -	REVISED -						642	(10,11)T	JO DAVIESS	283	168
PLOT SCALE = 10,0000' / IN.		CHECKED -	REVISED -						CONTRACT NO. 64D07				
PLOT DATE = Tue Sep 30 11:53:58 2008		DATE -	REVISED -						FED. ROAD DIST. NO. ILLINOIS FED. AID PROJECT				
SCALE:					SHEET NO.	OF	SHEETS	STA. 239+50.00	TO STA. 239+50.00				