


FINAL SURVEY	DATE
SURVEYED	BY
NOTE BOOK	
NO.	
TEMPLATE	
AREAS CHECKED	

ORIGINAL SURVEY	DATE
SURVEYED	BY
NOTE BOOK	
NO.	
TEMPLATE	
AREAS CHECKED	

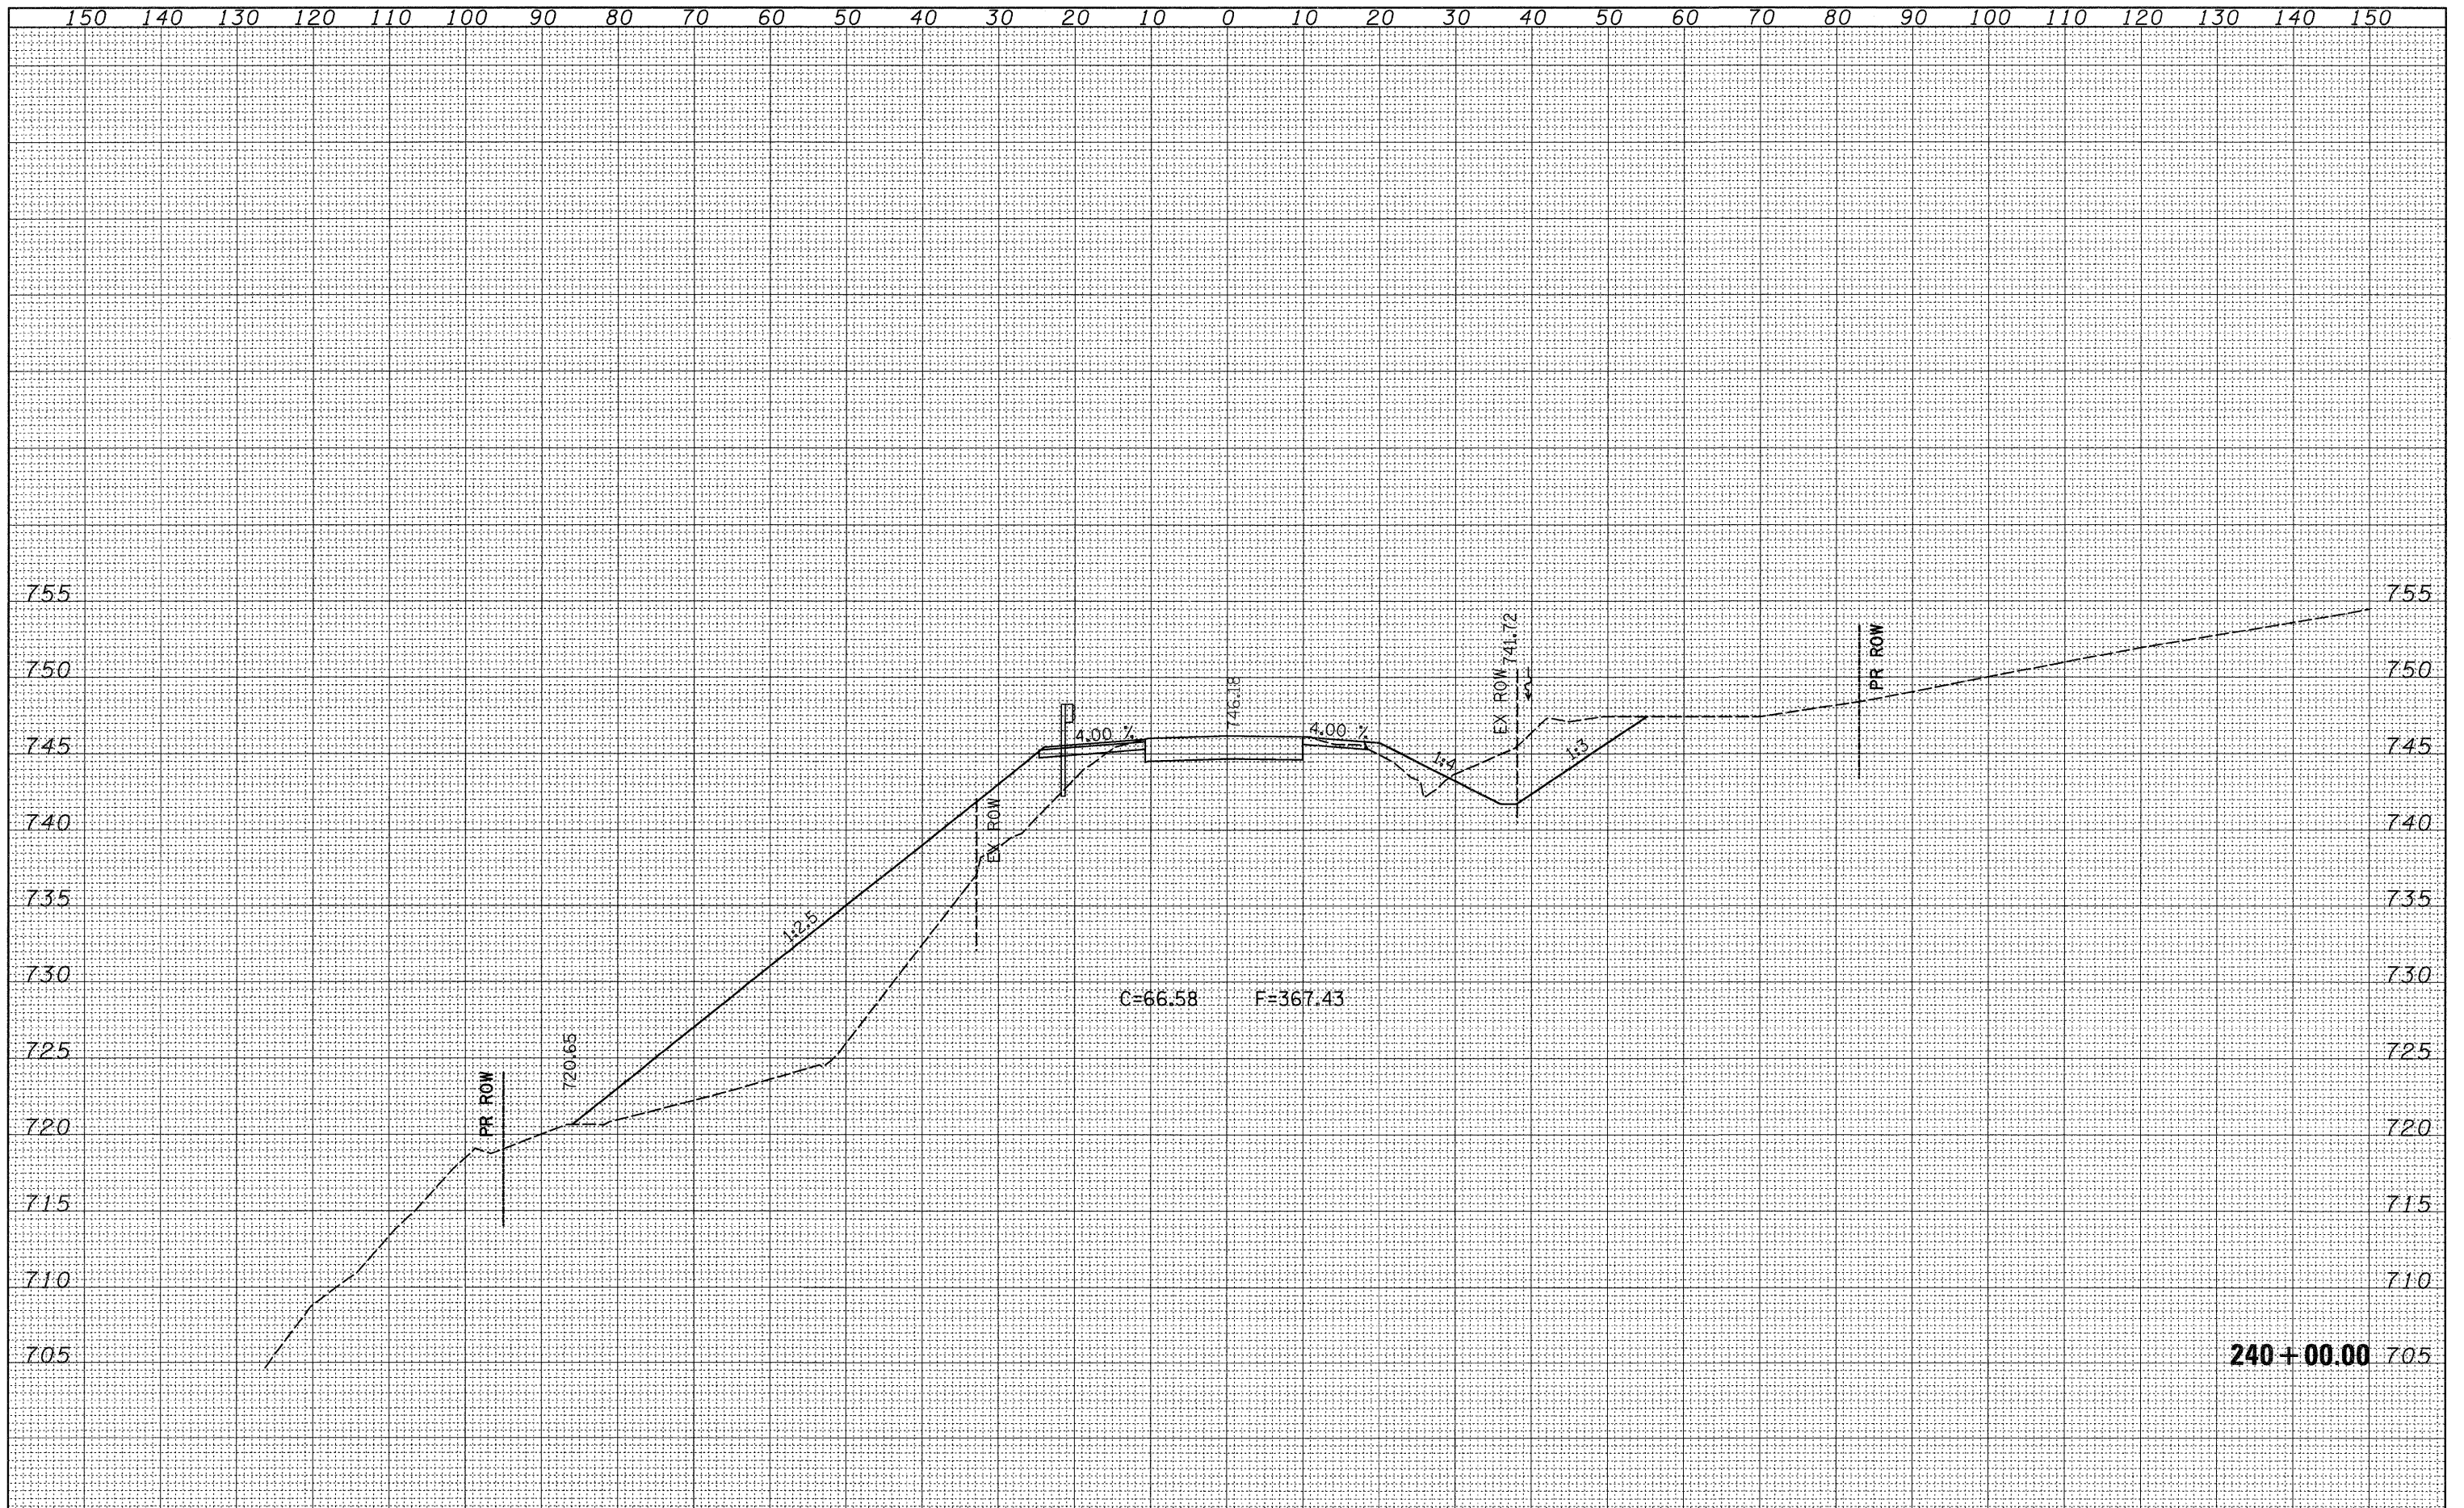

FILE NAME =	USER NAME = hensonke	DESIGNED -	REVISED -	<b>STATE OF ILLINOIS DEPARTMENT OF TRANSPORTATION</b>	<b>IL 78 CROSS SECTIONS</b>			F.A.P. RTE.	SECTION	COUNTY	TOTAL SHEETS	SHEET NO.
os\p\work\FWIDOT\HENSONKE\dms33699\d04787\se3.dgn	PLOT SCALE = 10,0000' / IN.	DRAWN -	REVISED -					642	(10,11)T	JO DAVIESS	283	169
	PLOT DATE = Tue Sep 30 11:53:59 2008	CHECKED -	REVISED -					CONTRACT NO. 64D07				
		DATE -	REVISED -					ILLINOIS FED. AID PROJECT				
				SCALE:	SHEET NO.	OF	SHEETS	STA. 240+00.00	TO STA. 240+00.00			