


DATE	
BY	
FINAL SURVEY	
NOTE BOOK	
NO.	
AREAS CHECKED	

DATE	
BY	
ORIGINAL SURVEY	
NOTE BOOK	
NO.	
AREAS CHECKED	

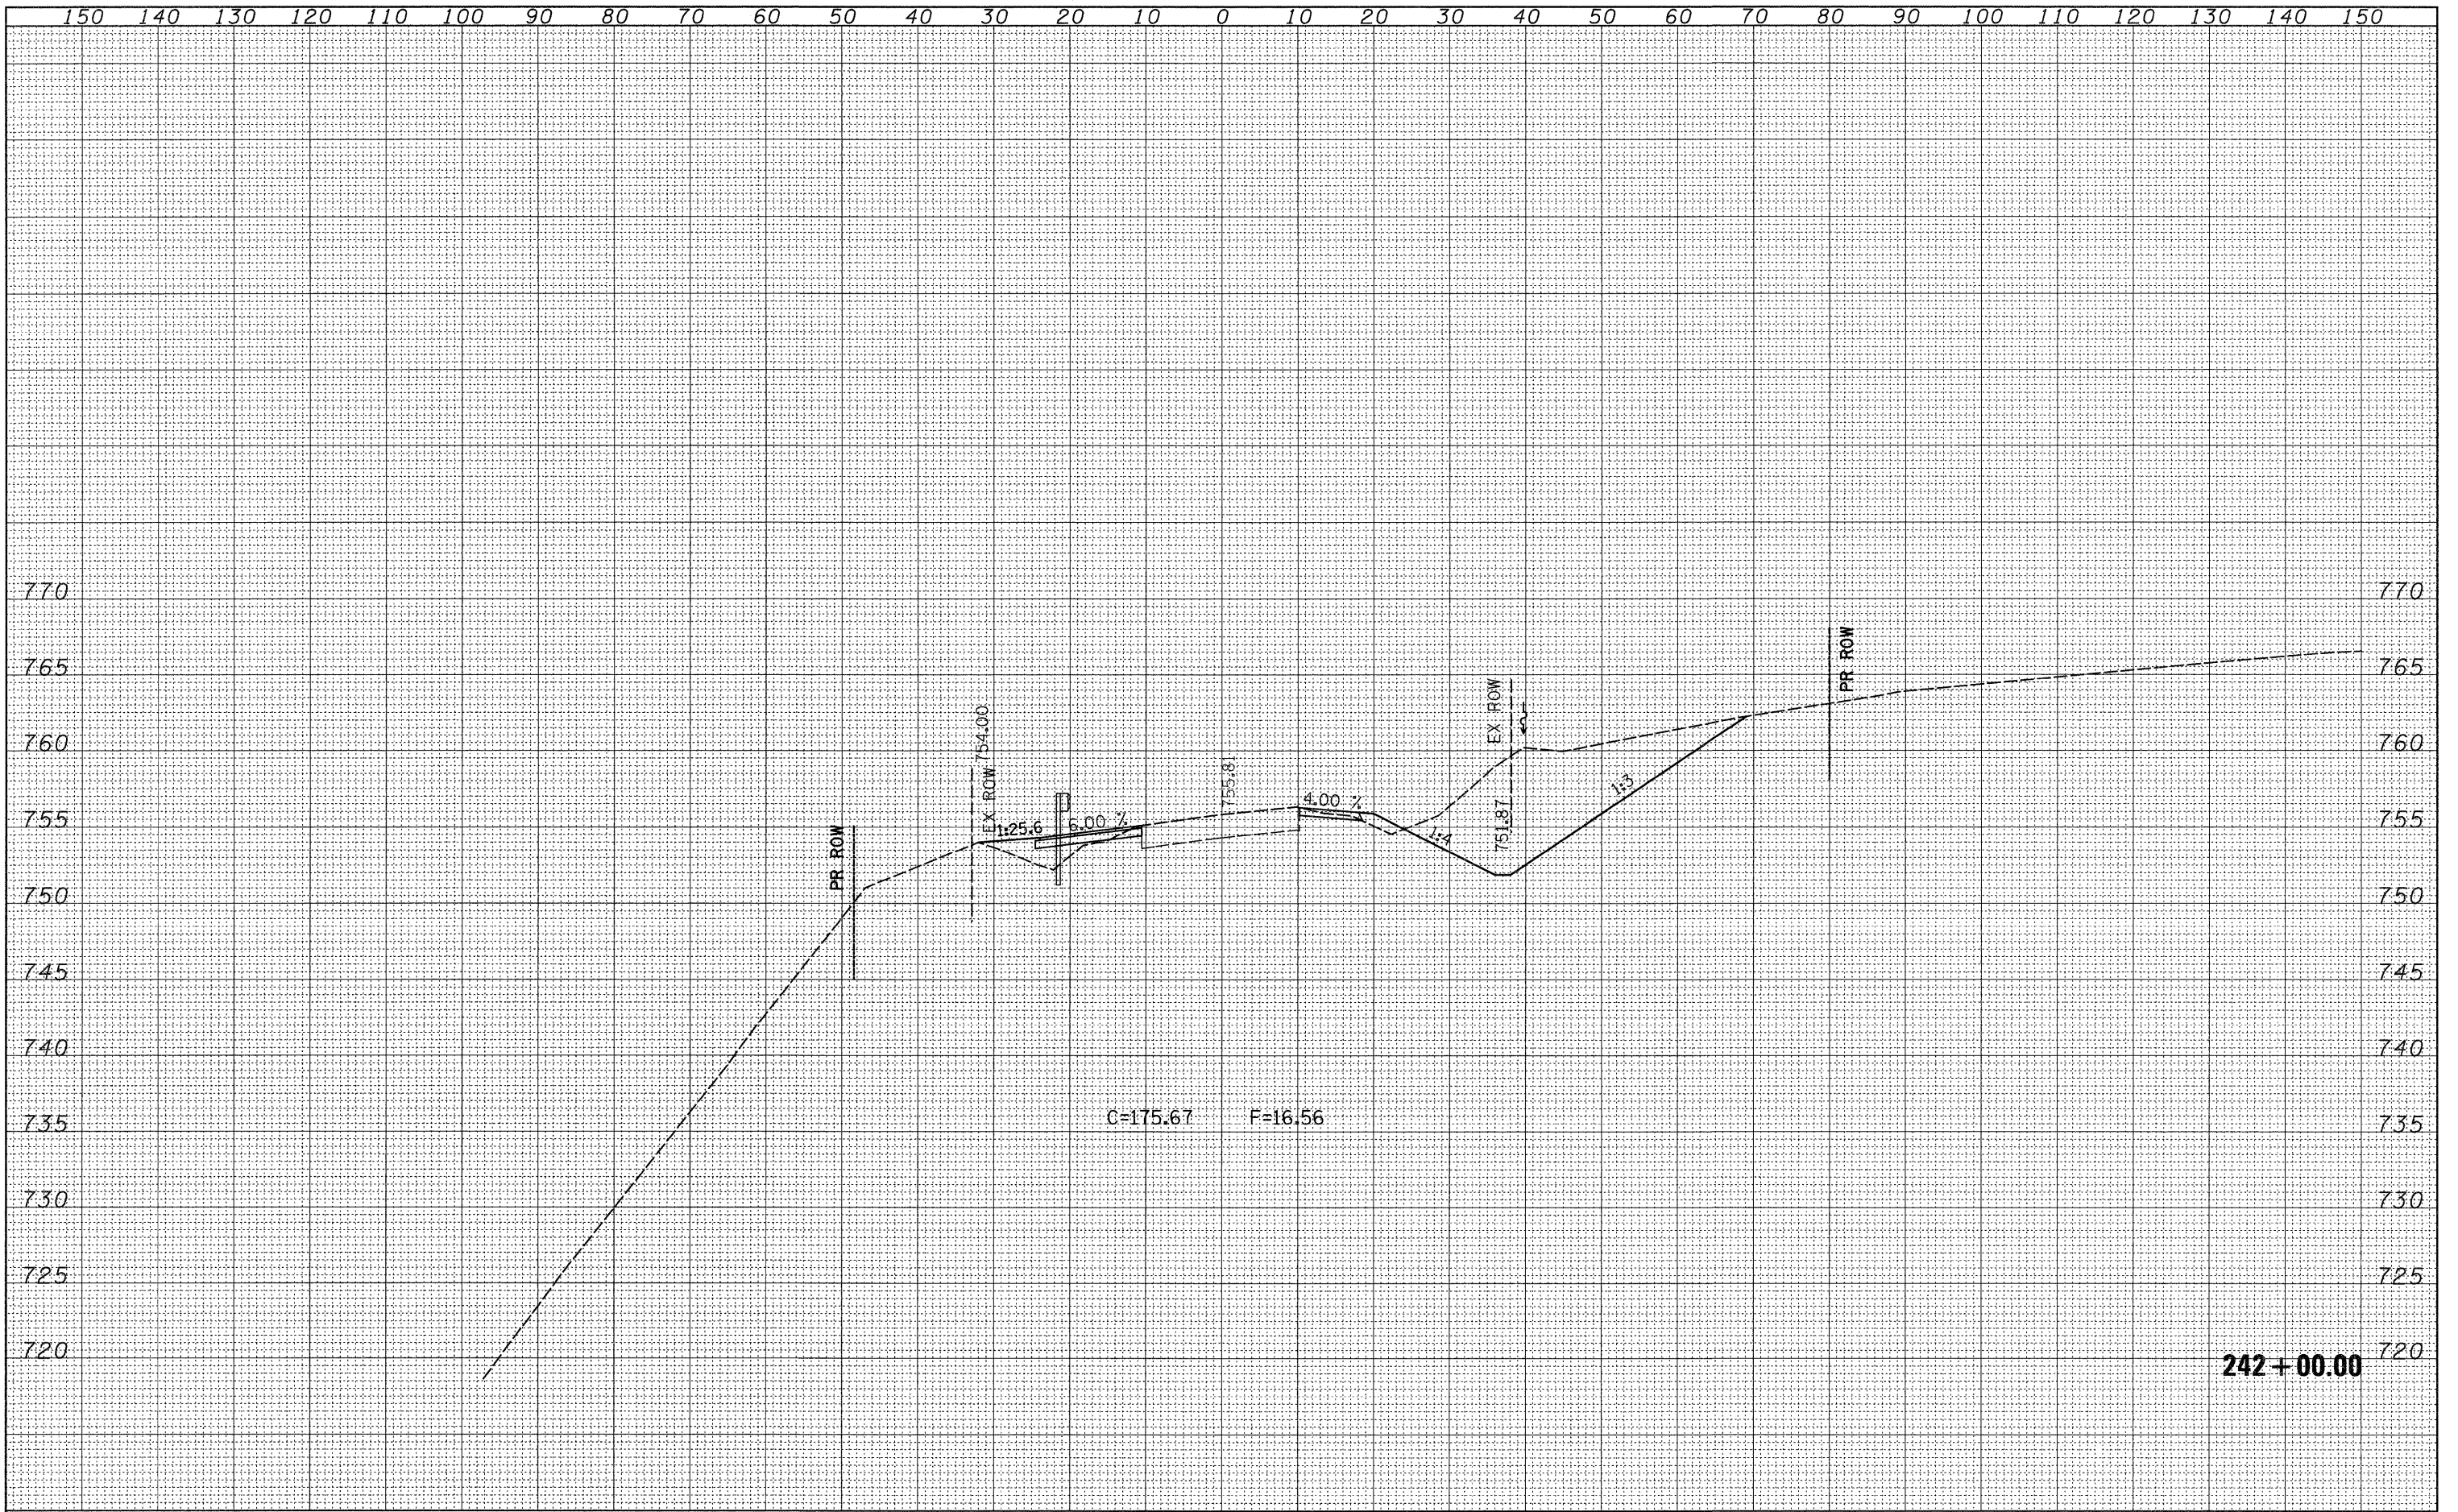

FILE NAME =	USER NAME = hensonke	DESIGNED -	REVISED -	<b>STATE OF ILLINOIS</b> <b>DEPARTMENT OF TRANSPORTATION</b>	<b>IL 78 CROSS SECTIONS</b>				F.A.P. RTE.	SECTION	COUNTY	TOTAL SHEETS	SHEET NO.
as\p\work\PWIDOT\HENSONKE\dms33699\d04787.xsd	drawn	DRAWN -	REVISED -						642	(10,11)T	JO DAVIESS	283	174
PLOT SCALE = 10,0000' / IN.	CHECKED -	REVISED -	REVISED -						CONTRACT NO. 64D07				
PLOT DATE = Tue Sep 30 11:54:00 2008	DATE -	REVISED -	REVISED -						SCALE:	SHEET NO.	OF SHEETS	STA. 242+00.00 TO STA. 242+00.00	FED. ROAD DIST. NO.