


DATE	
BY	
SURVEYED	
REVISIONS	
TEMPLATE	
AREAS	
CHECKED	
NO.	

DATE	
BY	
SURVEYED	
REVISIONS	
TEMPLATE	
AREAS	
CHECKED	
NO.	

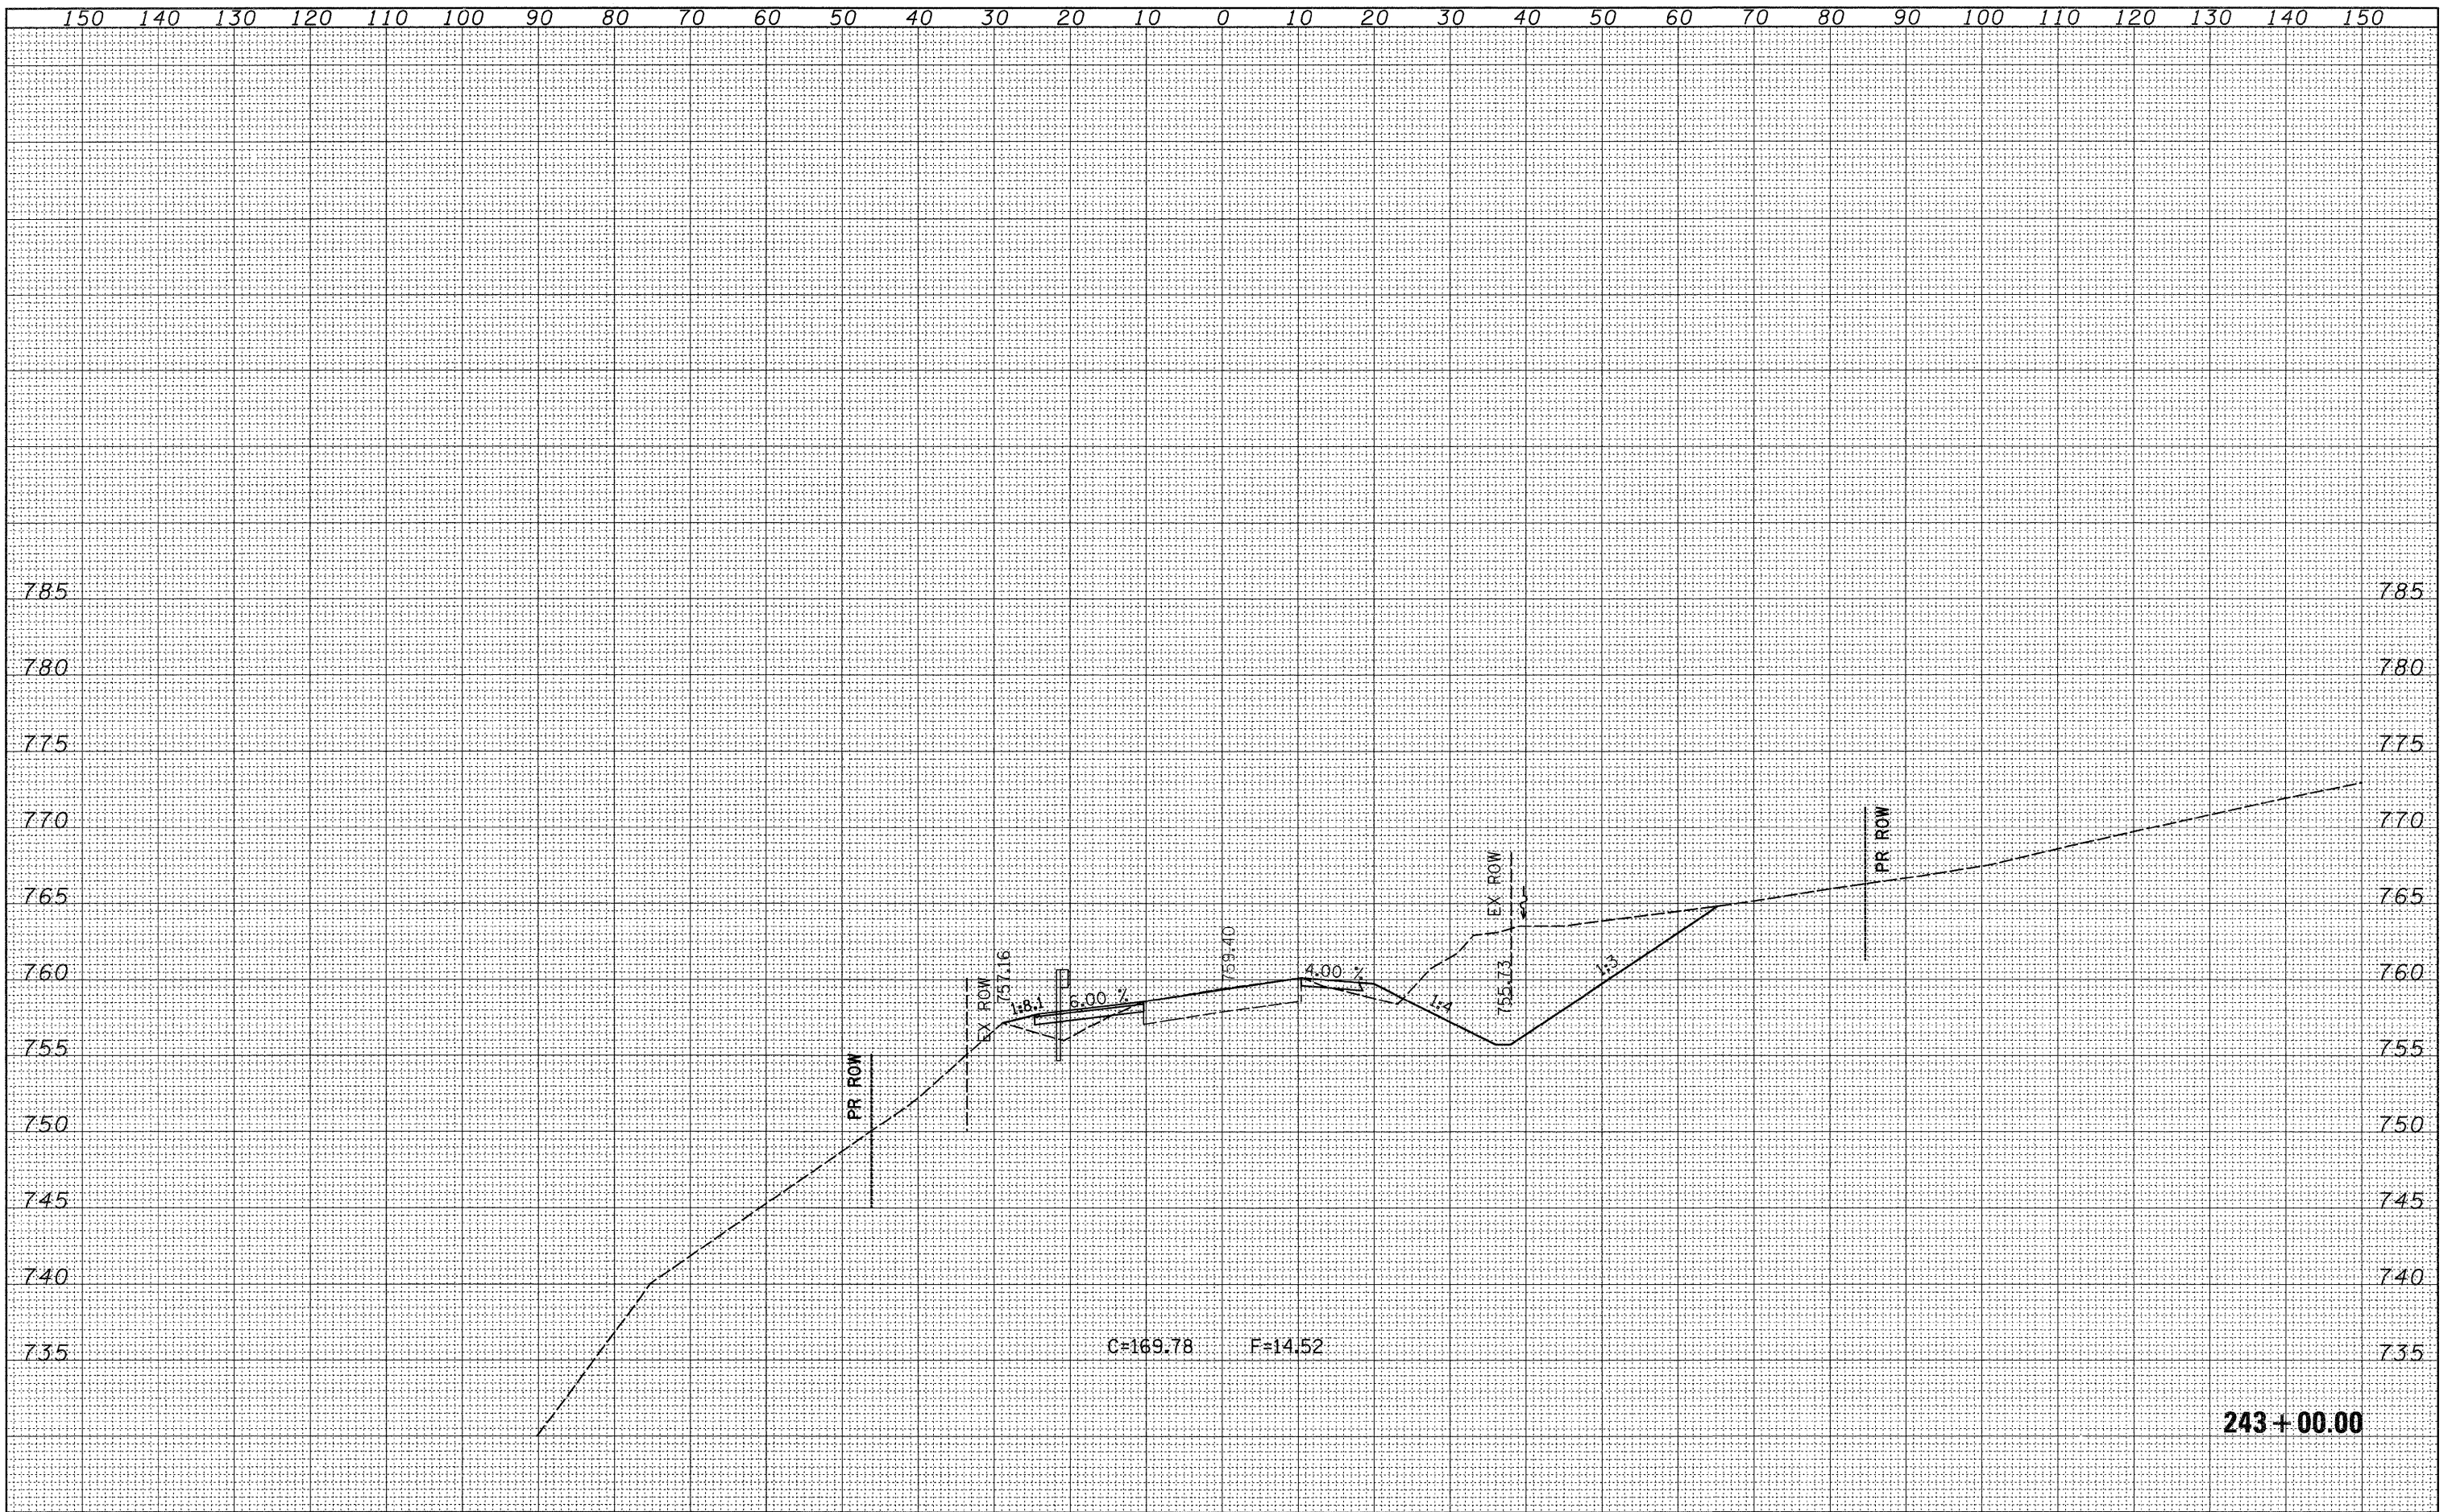

FILE NAME =	USER NAME = hensonke	DESIGNED -	REVISED -	STATE OF ILLINOIS DEPARTMENT OF TRANSPORTATION	IL 78 CROSS SECTIONS			F.A.P. RTE.	SECTION	COUNTY	TOTAL SHEETS	SHEET NO.
c:\pwork\p\10107\HENSONKE\dms33699\d04707.xsc	3.dgn	DRAWN -	REVISED -					642	(10,11)T	JO DAVIESS	283	176
PLOT SCALE = 10,00000' / IN.	CHECKED -	REVISED -	REVISED -					CONTRACT NO. 64007				
PLOT DATE = Tue Sep 30 11:54:01 2008	DATE -	REVISED -	REVISED -					ILLINOIS FED. AID PROJECT				
				SCALE:	SHEET NO.	OF	SHEETS	STA. 243+00.00	TO STA. 243+00.00			