


FINAL SURVEY	DATE
SURVEYED	BY
NOTE BOOK	
NO.	
TEMPLATE	
AREAS CHECKED	

ORIGINAL SURVEY	DATE
SURVEYED	BY
NOTE BOOK	
NO.	
TEMPLATE	
AREAS CHECKED	

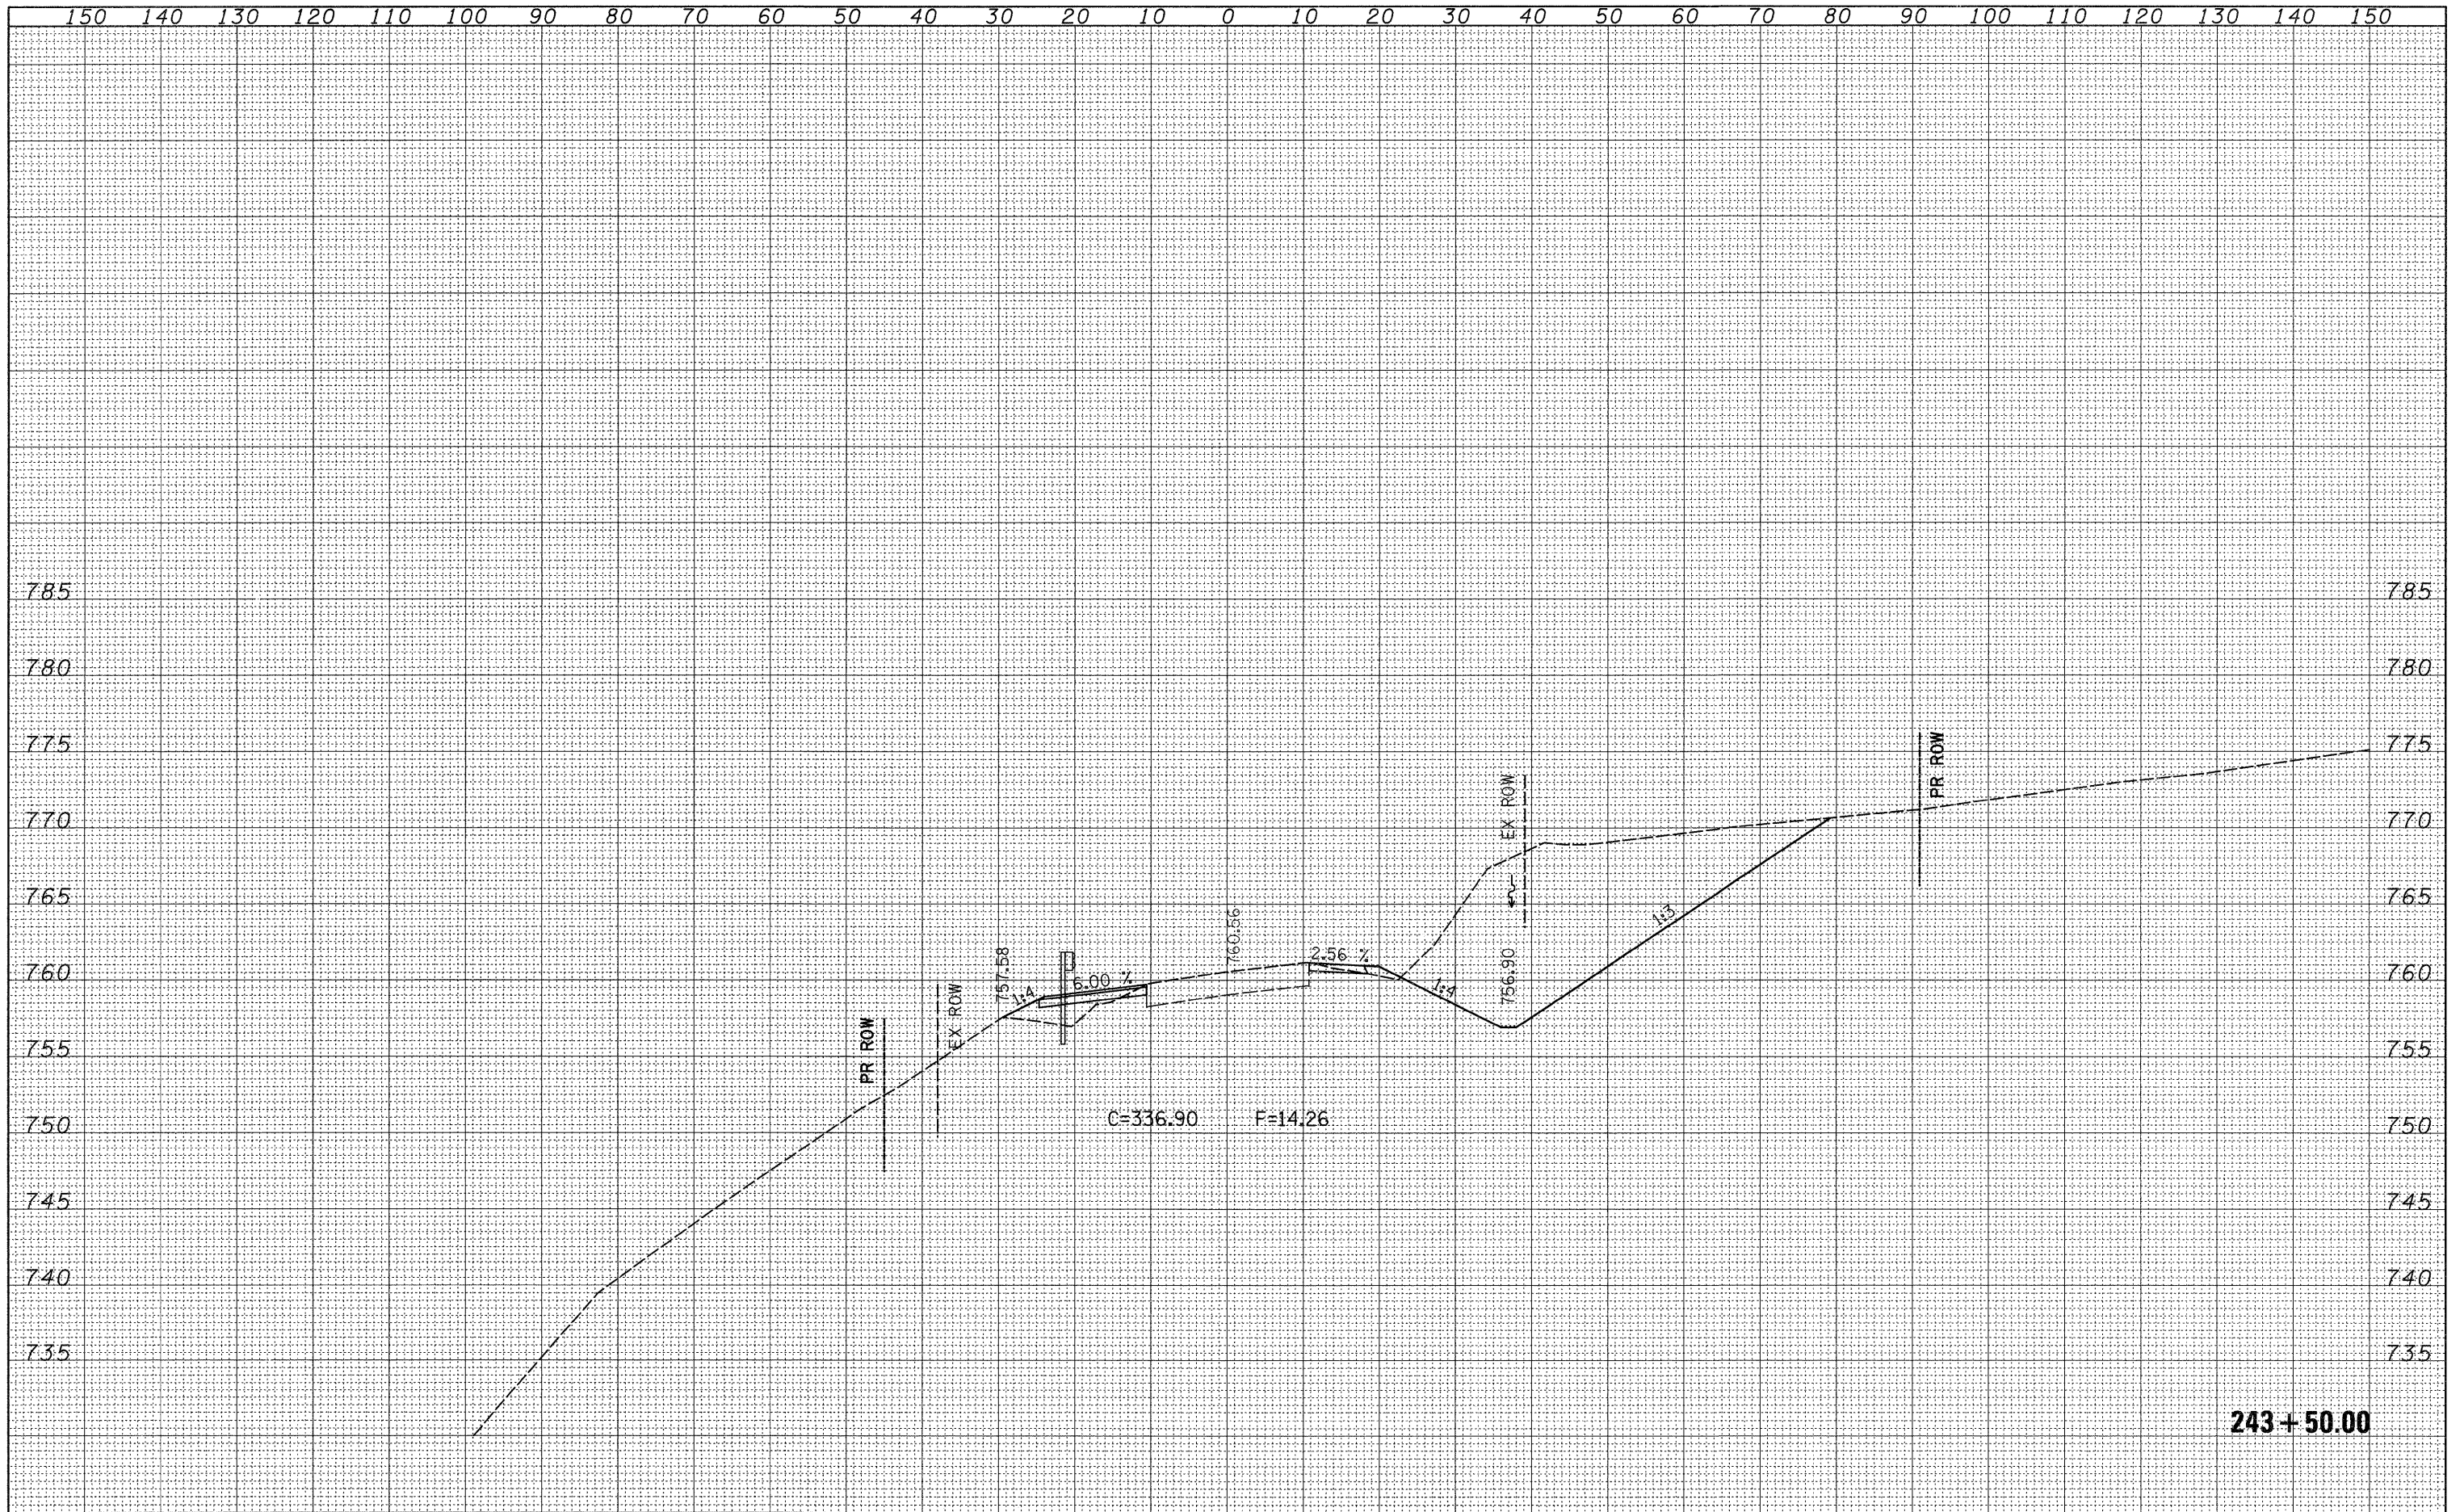

FILE NAME =	USER NAME = hensanke	DESIGNED -	REVISED -	<b>STATE OF ILLINOIS</b> <b>DEPARTMENT OF TRANSPORTATION</b>	<b>IL 78 CROSS SECTIONS</b>	F.A.P. RTE.	SECTION	COUNTY	TOTAL SHEETS	SHEET NO.
c:\pw_work\PWIDOT\HENSONKE\dms33699\d04787.xsc	3.dgn	DRAWN -	REVISED -			642	(10,11)T	JO DAVIESS	283	177
PLOT SCALE = 10,0000 ' / IN.		CHECKED -	REVISED -			CONTRACT NO. 64D07				
PLOT DATE = Tue Sep 30 11:54:02 2008		DATE -	REVISED -			SCALE:	SHEET NO. OF SHEETS	STA. 243+50.00 TO STA. 243+50.00	FED. ROAD DIST. NO.	ILLINOIS FED. AID PROJECT