


| | |
|---------------|--|
| DATE | |
| BY | |
| FINAL SURVEY | |
| NOTED | |
| NOTE BOOK | |
| NO. | |
| AREAS CHECKED | |

| | |
|-----------------|--|
| DATE | |
| BY | |
| ORIGINAL SURVEY | |
| NOTED | |
| NOTE BOOK | |
| NO. | |
| AREAS CHECKED | |

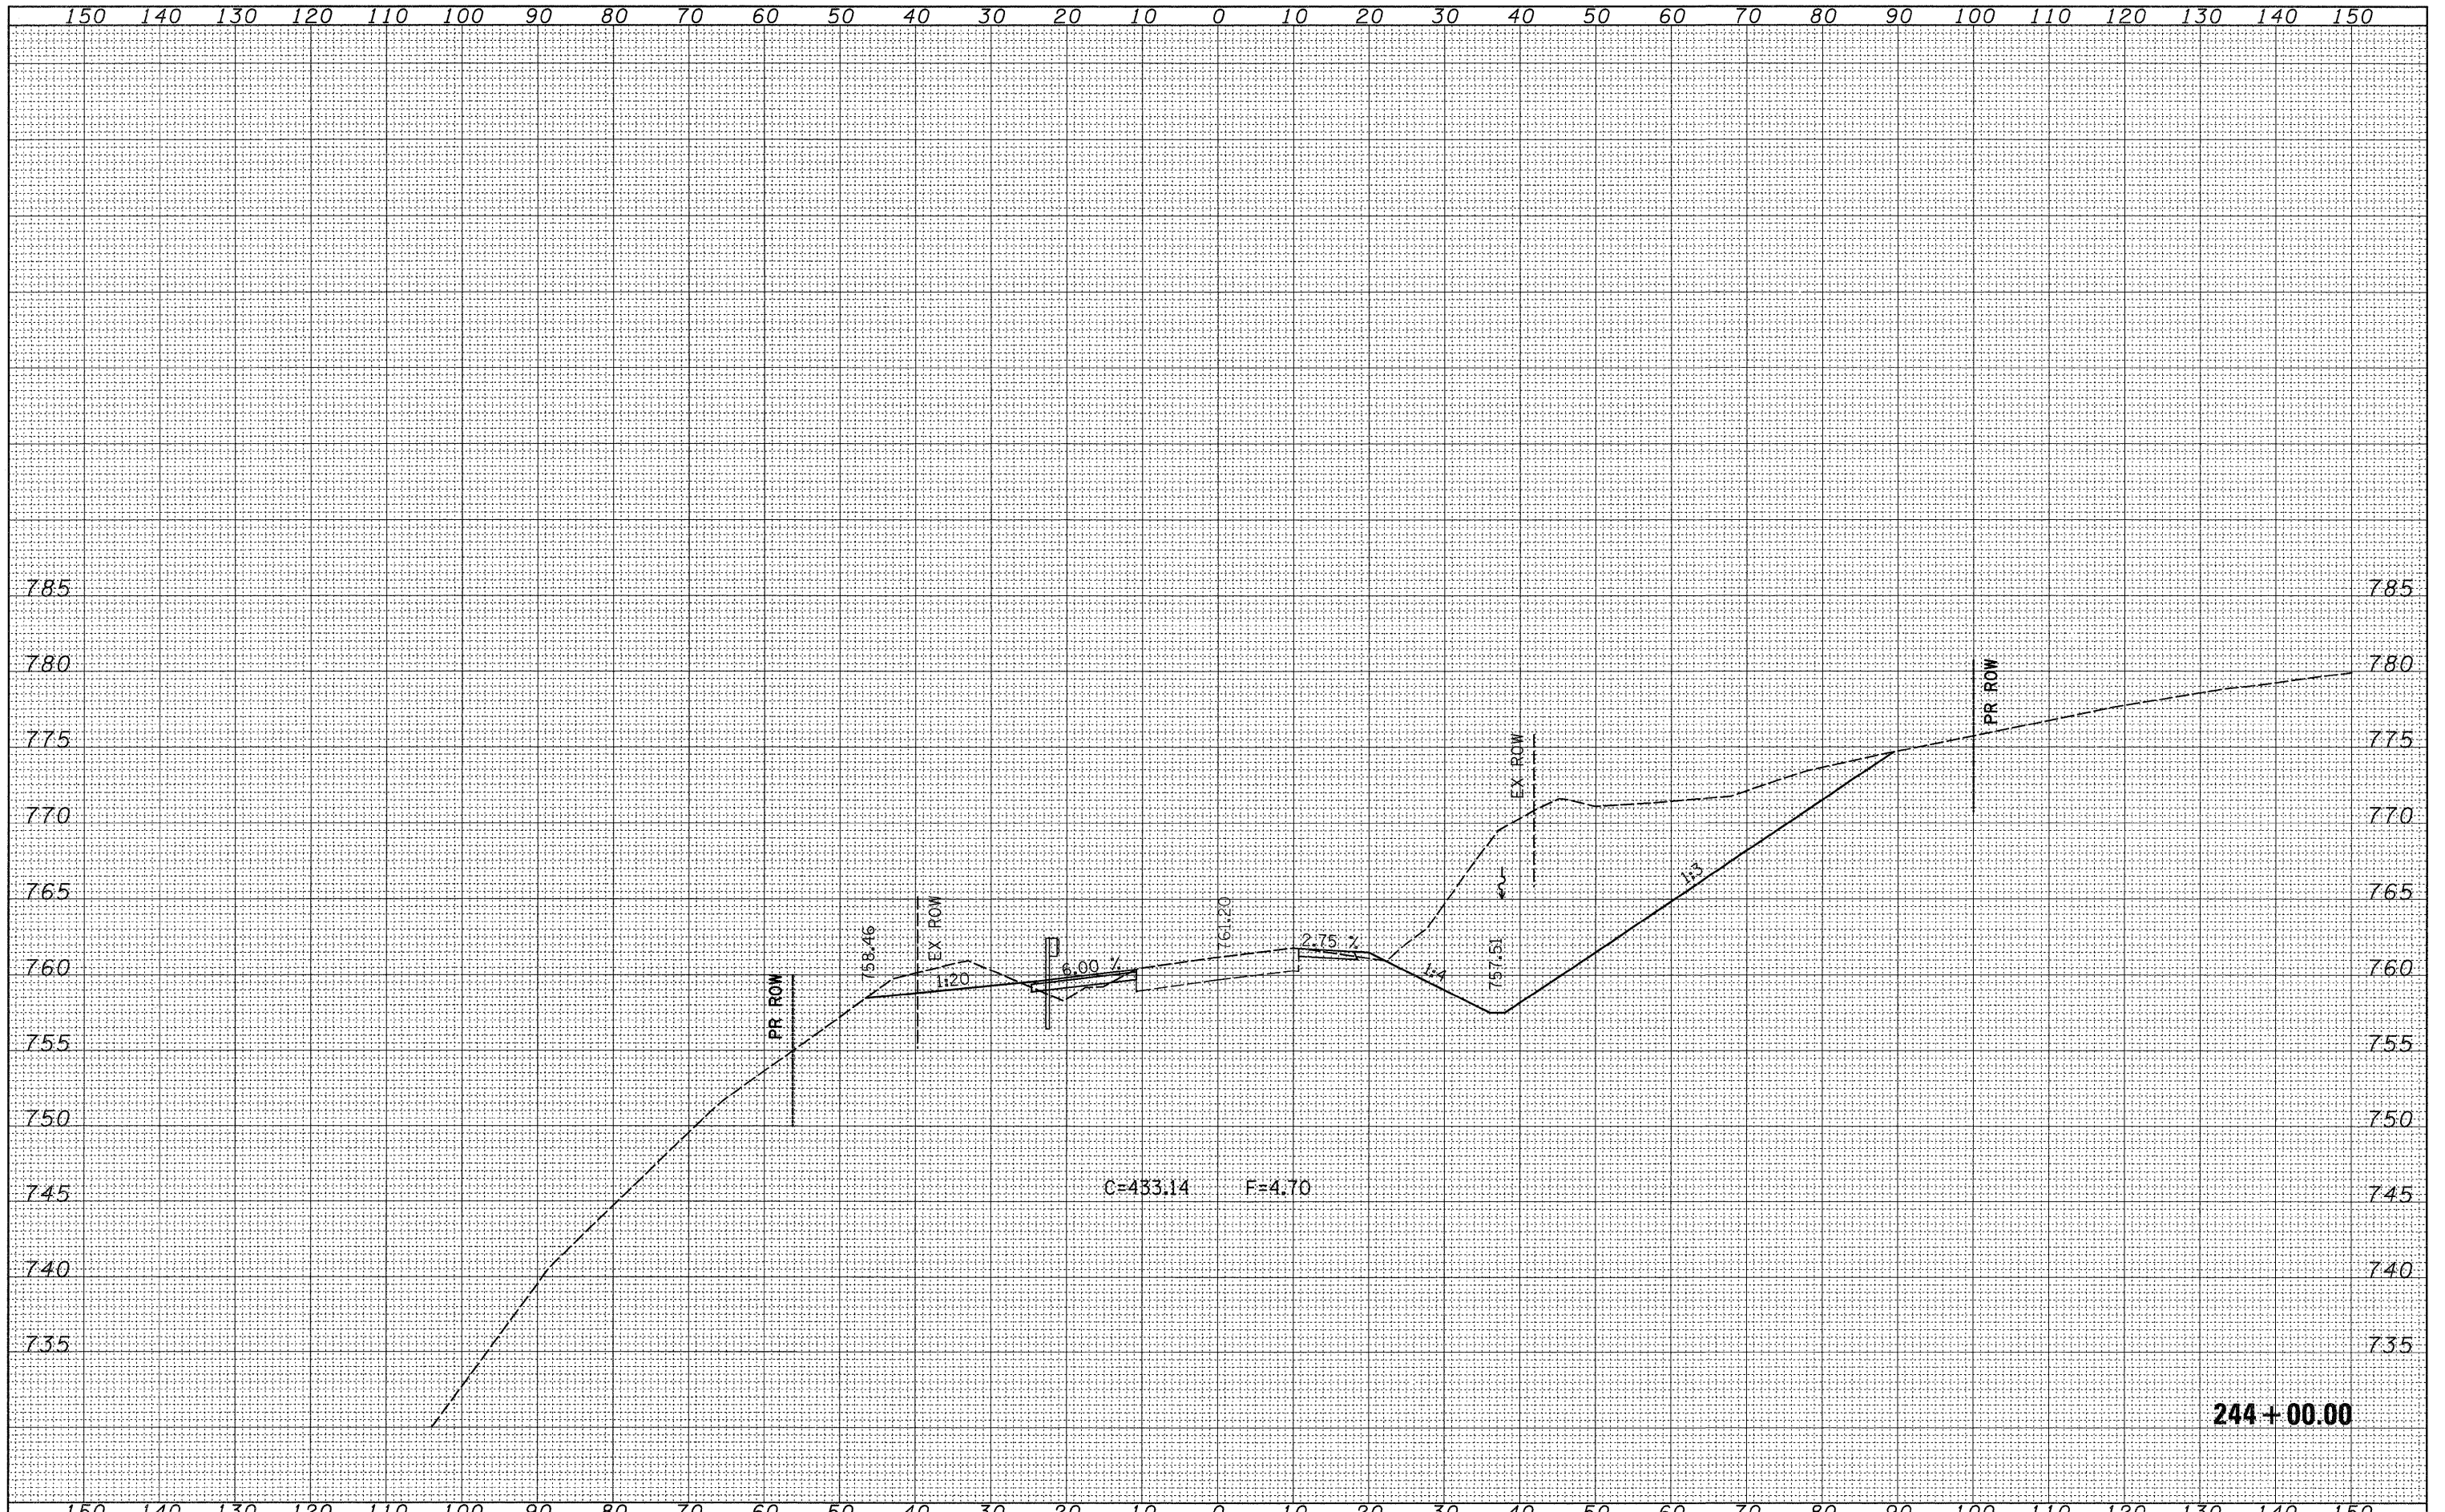

| | | | | | | | | | | | | |
|---|----------------------|------------|-----------|---|-----------------------------|-----------|----------------------------------|---------------------------|----------|------------|--------------|-----------|
| FILE NAME = | USER NAME = hensonka | DESIGNED - | REVISED - | STATE OF ILLINOIS DEPARTMENT OF TRANSPORTATION | IL 78 CROSS SECTIONS | | | F.A.P. RTE. | SECTION | COUNTY | TOTAL SHEETS | SHEET NO. |
| ct\p\work\PMIDOT\HENSONKE\dms33699\484787.xsd | | DRAWN - | REVISED - | | | | | 642 | (10,11)T | JO DAVIESS | 283 | 178 |
| PLOT SCALE = 10.0000' / IN. | | CHECKED - | REVISED - | | | | | CONTRACT NO. 64D07 | | | | |
| PLOT DATE = Tue Sep 30 11:54:02 2008 | | DATE - | REVISED - | | | | | ILLINOIS FED. AID PROJECT | | | | |
| | | | | SCALE: | SHEET NO. | OF SHEETS | STA. 244+00.00 TO STA. 244+00.00 | | | | | |