


FINAL SURVEY	DATE
SURVEYED	BY
NOTE BOOK	
NO.	
TEMPLATE	
AREAS CHECKED	

ORIGINAL SURVEY	DATE
SURVEYED	BY
NOTE BOOK	
NO.	
TEMPLATE	
AREAS CHECKED	

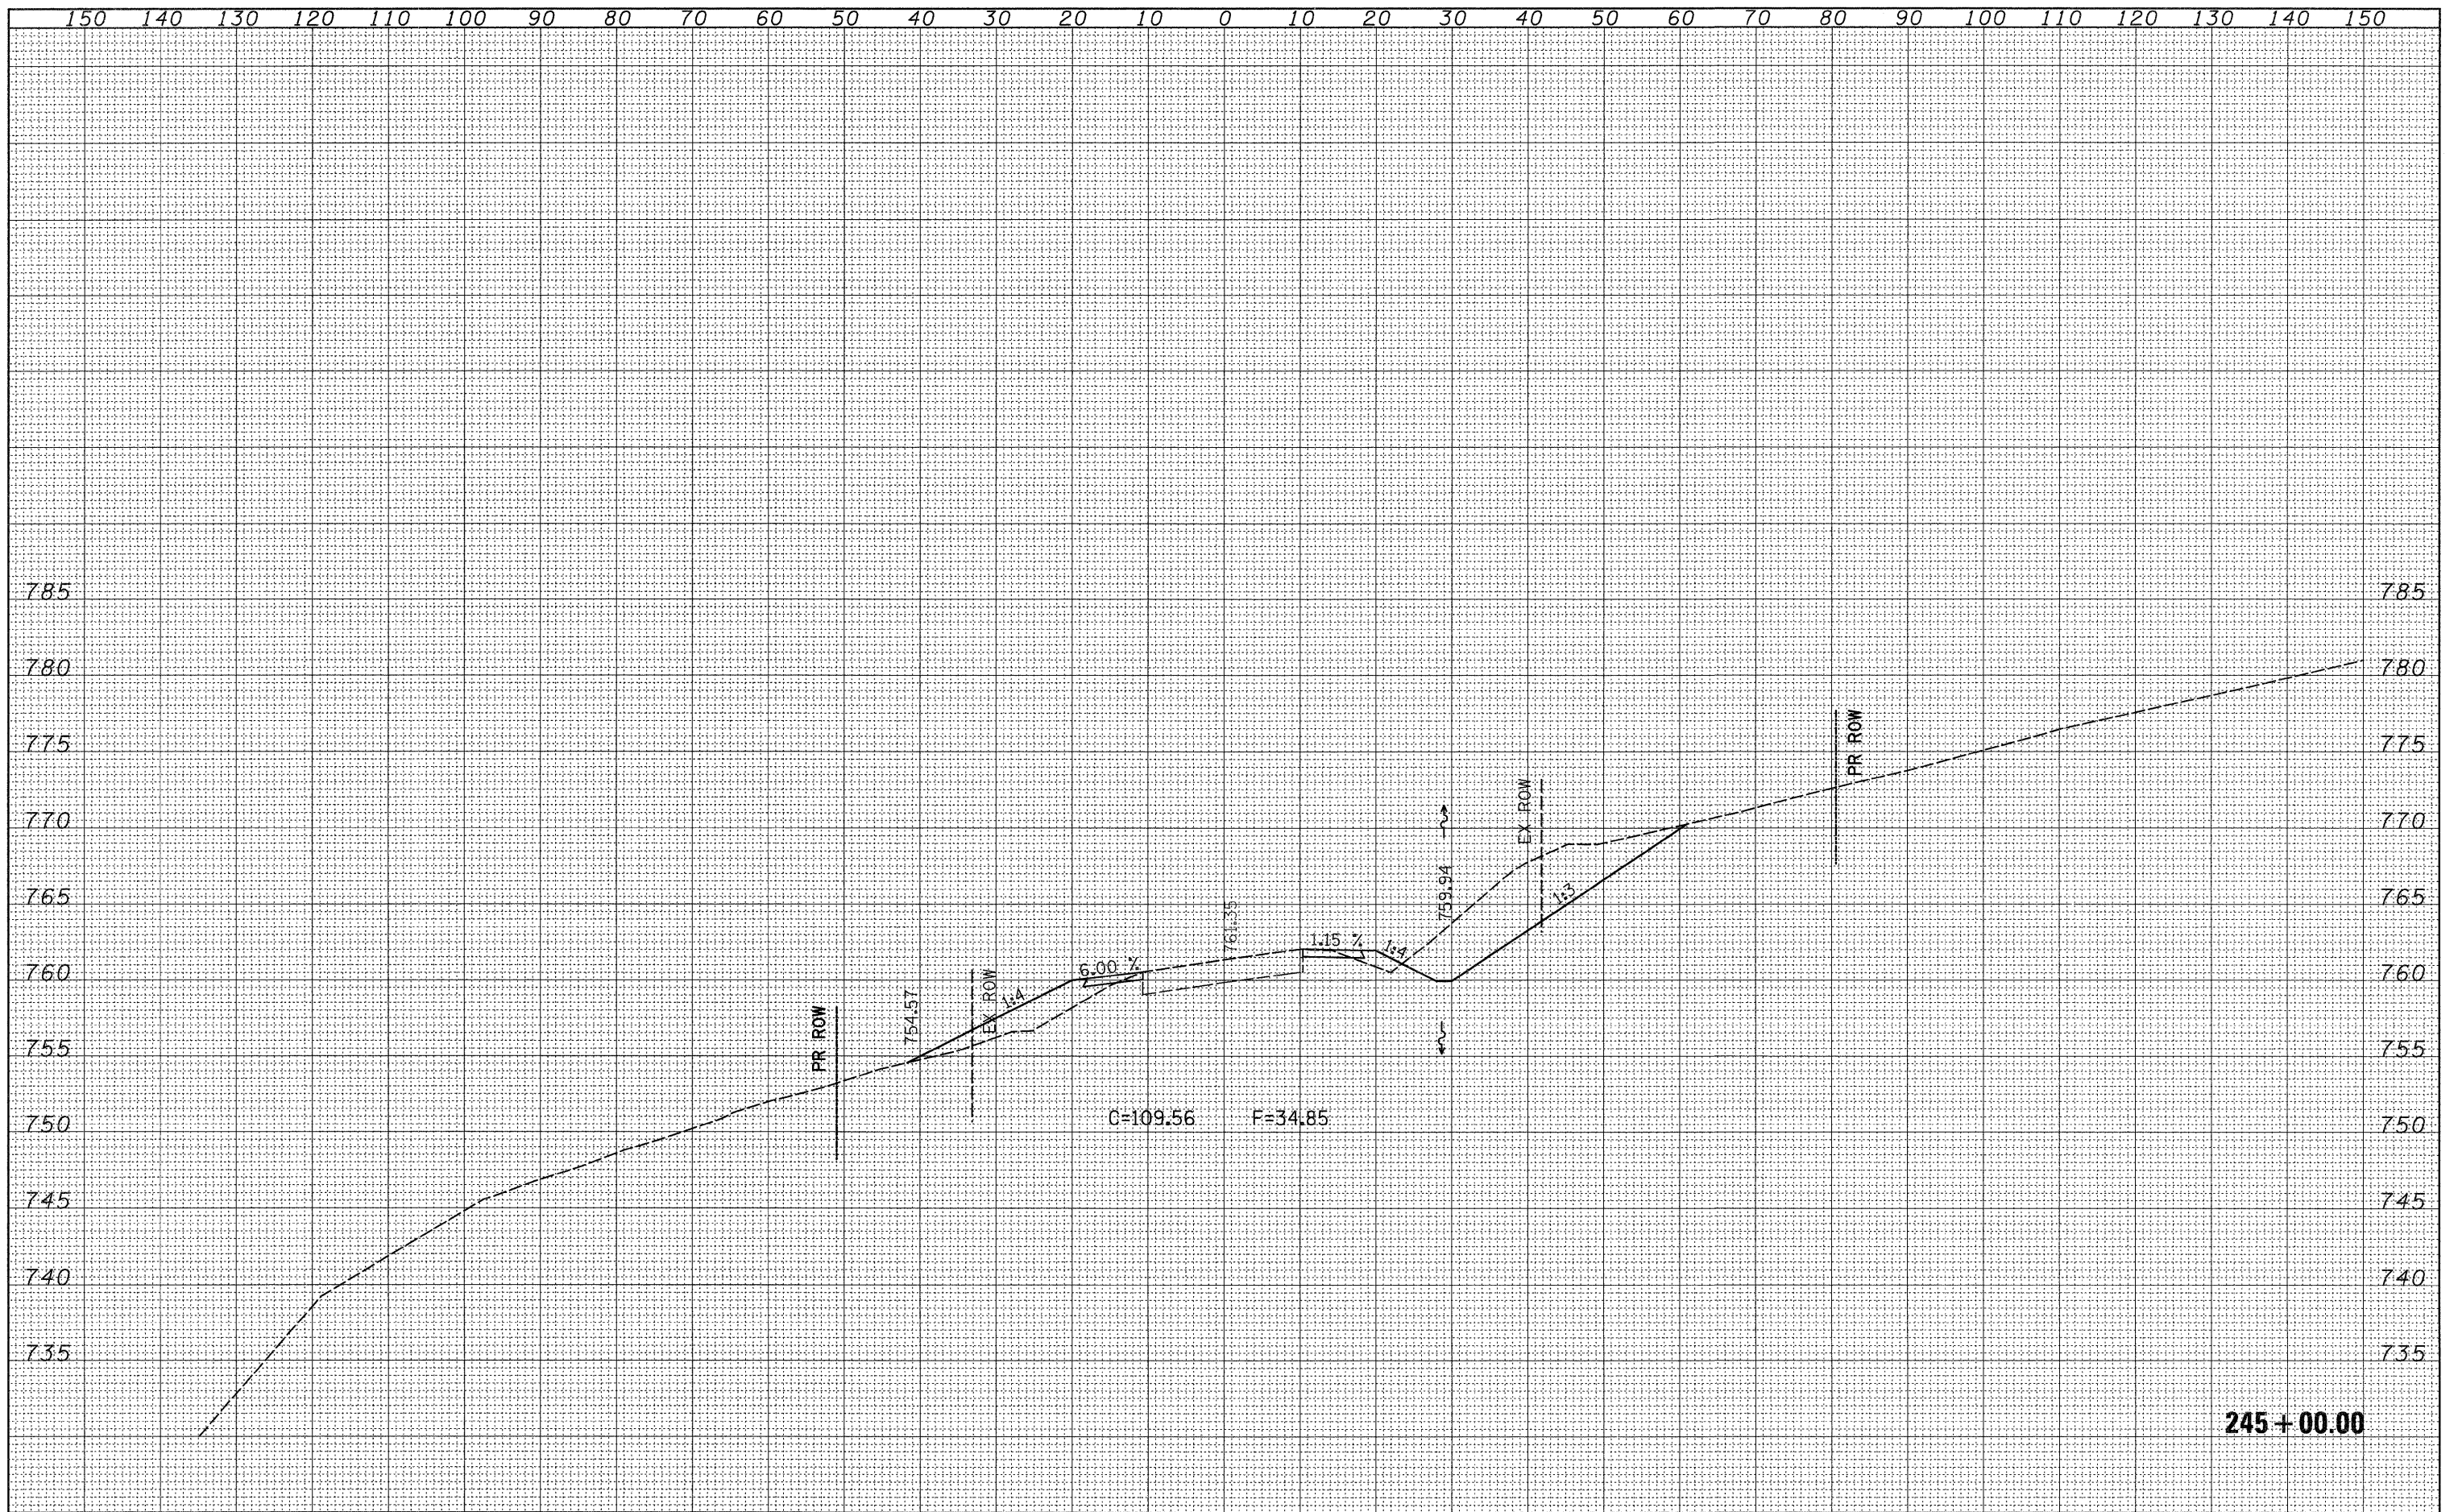

FILE NAME =	USER NAME = hensonke	DESIGNED -	REVISED -	STATE OF ILLINOIS DEPARTMENT OF TRANSPORTATION	IL 78 CROSS SECTIONS	F.A.P. RTE.	SECTION	COUNTY	TOTAL SHEETS	SHEET NO.		
ct:\pw\work\p\WIDOT\HENSONKE\dms33699\d04787\sc3.dgn	PLOT SCALE = 10,0000' / IN.	DRAWN -	REVISED -			642	(10,11)T	JO DAVIESS	283	180		
	PLCT DATE = Tue Sep 30 11:54:03 2008	CHECKED -	REVISED -			SCALE:		SHEET NO. OF SHEETS		STA. 245+00.00 TO STA. 245+00.00	FED. ROAD DIST. NO.	ILLINOIS FED. AID PROJECT
		DATE -	REVISED -							CONTRACT NO. 64D07		